

**THE COUNCIL OF THE CITY AND
COUNTY OF SWANSEA
CYNGOR DINAS A SIR ABERTAWE
TEMPORARY ROAD CLOSURE
GORSE LANE, BRYNMILL, SWANSEA
NOTICE 2024**

NOTICE is hereby given that the Council of the City and County of Swansea in pursuance of its powers under the Road Traffic Regulation Act 1984 (as amended) intend to close the above-mentioned road. In order for BT Openreach to undertake telecoms works at the above location, it will be necessary to temporarily close the above road to vehicular traffic.

SCHEDULE – TEMPORARY ROAD CLOSURE
GORSE LANE, BRYNMILL, SWANSEA (PART)

Gorse Lane in a northerly direction from its junction with Mumbles Road to its junction with St Helens Avenue, a distance of approximately 650 metres.

There alternative route for vehicular traffic will be via Mumbles Road, Guildhall Road South, Francis Street, and St Helens Avenue, a distance of approximately 800 metres.


Access for emergency vehicles is to be maintained at all times.

The closure will operate from **14th June 2024** for 5 days (Or until the works are completed whichever is the sooner). It is anticipated the works will take 1 day to complete (09:30-15:00).

Dated this 28th May 2024

TRACEY MEREDITH
CHIEF LEGAL OFFICER / PRIF SWYDDOG CYFREITHIOL
LEGAL & DEMOCRATIC SERVICES
GWASANAETHAU CYFREITHIOL A DEMOCRATAIDD
CIVIC CENTRE
CANOLFAN DDINESIG
SWANSEA
ABERTAWE
SA1 3SN

If you have any queries about this Notice please ring Dean Howard on 01792 841675

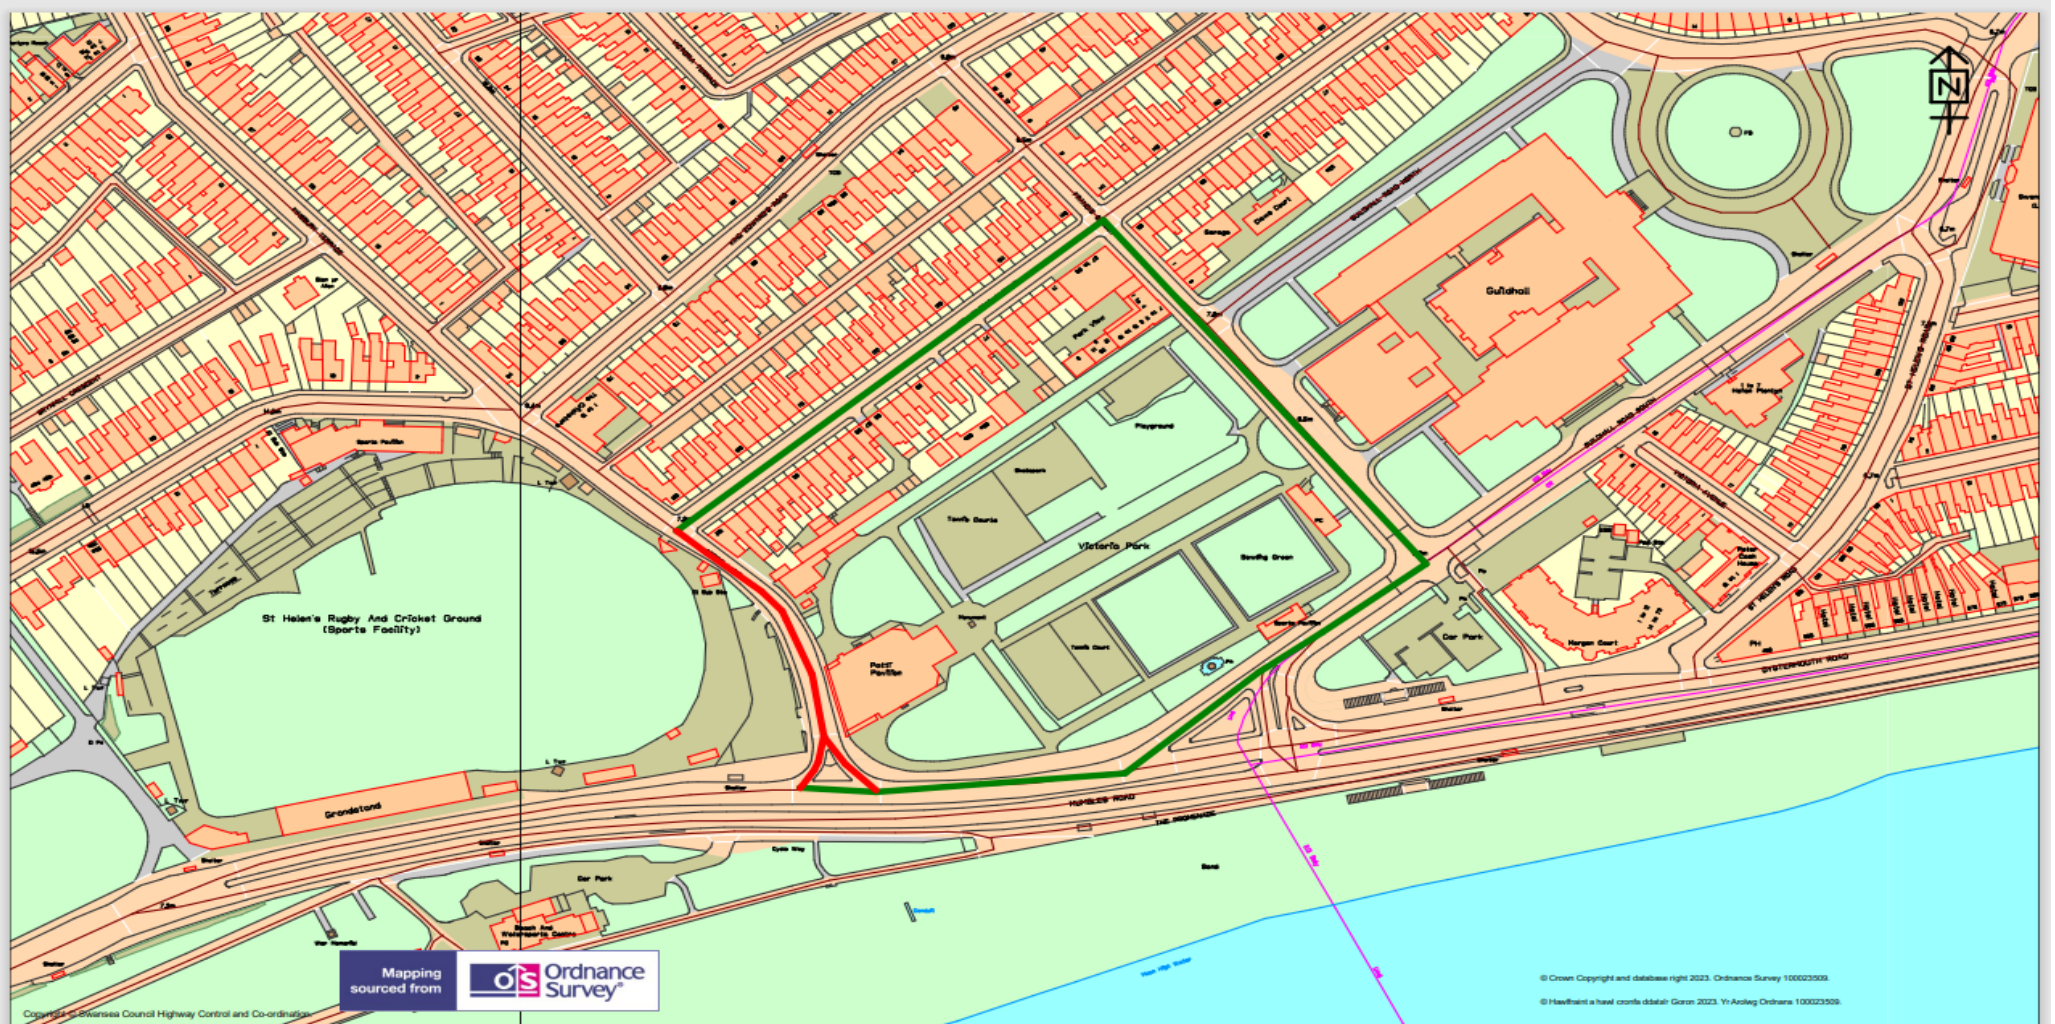

Mapping sourced from Ordnance Survey

© Crown Copyright and database right 2023. Ordnance Survey 100023509.
© Hereford a local council data: Geon 2023. Y-Arddge Odrann 100023509.

| | | | | | | | | | |
|--|--|--|---|--------------|----------------|---------------|--------------------|---------------------|--|
| | <p>TEMPORARY TRAFFIC REGULATION ORDER</p> | <p>KEY</p> <p>Temporary Road Closure </p> <p>Alternative Route </p> | <p>Scale 1:2500</p> | | | | | | |
| <p>Highways and Transportation Mr Stuart Davies, Head of Highways City and County of Swansea, Station Road, Players Industrial Estate, Clydach, Swansea, SA6 5BJ</p> | <p>GORSE LANE BRYNMILL</p> | | <table border="1"> <tr> <td>Drawn A_J</td> <td>Checked A_J</td> </tr> <tr> <td>Revision A</td> <td>Date 19/03/2024</td> </tr> <tr> <td colspan="2">Dwg/Ref.No. 4000</td> </tr> </table> | Drawn A_J | Checked A_J | Revision A | Date 19/03/2024 | Dwg/Ref.No. 4000 | |
| Drawn A_J | Checked A_J | | | | | | | | |
| Revision A | Date 19/03/2024 | | | | | | | | |
| Dwg/Ref.No. 4000 | | | | | | | | | |

(ref DVT- 00277238/EE)