

**THE COUNCIL OF THE CITY AND
COUNTY OF SWANSEA
CYNGOR DINAS A SIR ABERTAWE
TEMPORARY ROAD CLOSURE
ST JAMES'S CRESCENT, UPLANDS, SWANSEA
NOTICE 2024**

NOTICE is hereby given that the Council of the City and County of Swansea in pursuance of its powers under the Road Traffic Regulation Act 1984 (as amended) intend to close the above-mentioned road. In order for Swansea Council to undertake resurfacing/patch works, it will be necessary to temporarily close the above-named road to vehicular traffic.

SCHEDULE - TEMPORARY ROAD CLOSURE
ST JAMES'S CRESCENT, UPLANDS, SWANSEA (PART)

St James's Crescent in a northerly direction from its junction with Walter Road for a distance of approximately 20 metres.

The alternative route for vehicular traffic will be via Walter Road and St James's Crescent (East junction), a distance of approximately 450 metres.


Access for emergency vehicles to be maintained at all times.

The closure will operate from **Monday 10th June 2024** for 5 days (Or until the works are completed whichever is the sooner). It is anticipated the works will take 5 days to complete.

Dated this 7th June 2024

**TRACEY MEREDITH
CHIEF LEGAL OFFICER / PRIF SWYDDOG CYFREITHIOL
LEGAL & DEMOCRATIC SERVICES
GWASANAETHAU CYFREITHIOL A DEMOCRATAIDD
CIVIC CENTRE
CANOLFAN DDINESIG
SWANSEA
ABERTAWE
SA1 3SN**

If you have any queries about this Notice please ring Dean Howard on 01792 841675

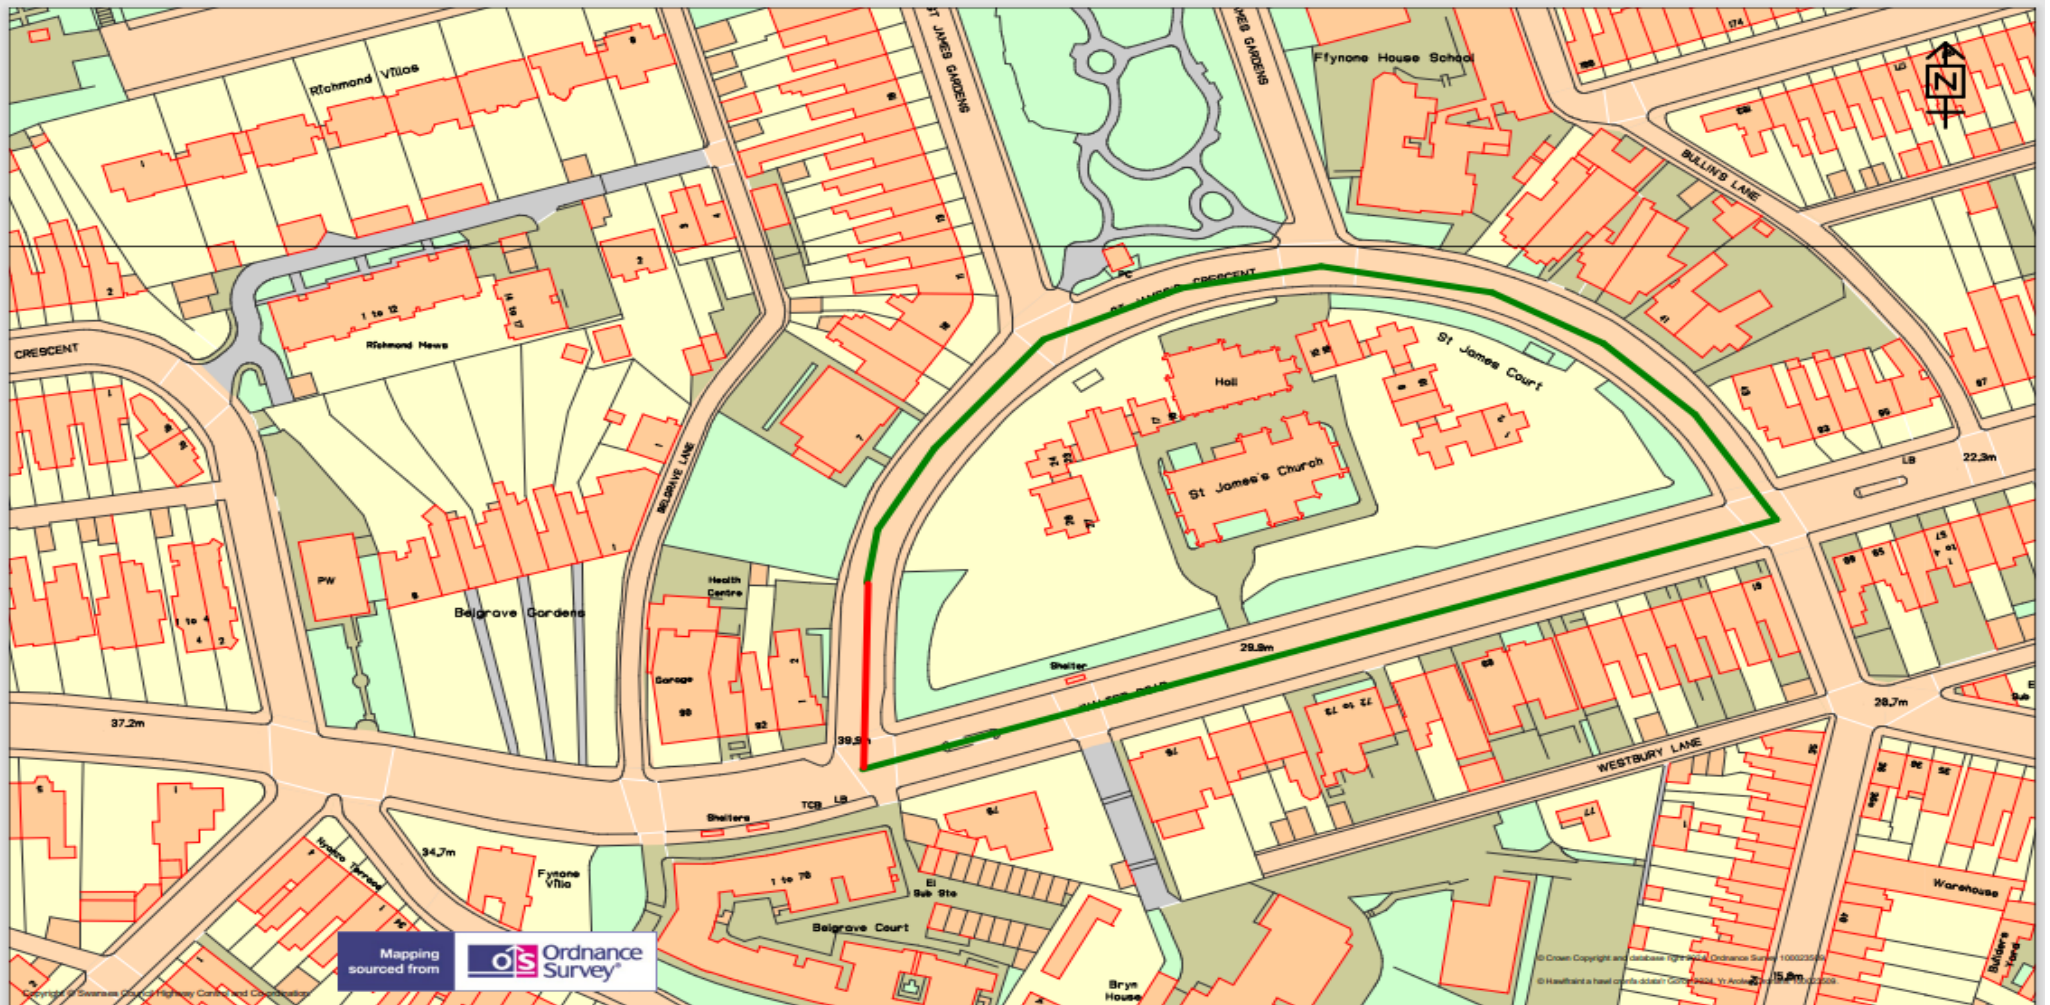

Mapping sourced from Ordnance Survey

© Crown Copyright and Database Right 2024. Ordnance Survey 100023590
© Hereford is a brand of the Garmin Ltd. 2024. All rights reserved.

	<h2>TEMPORARY TRAFFIC REGULATION ORDER</h2>	<p>KEY</p> <p>Temporary Road Closure ■</p> <p>Alternative Route ■</p>	<p>Scale 1:1428</p>						
<p>Highways and Transportation Mr Stuart Davies, Head of Highways City and County of Swansea, Station Road, Players Industrial Estate, Clydach, Swansea, SA6 5BJ</p>	<h2>ST JAMES'S CRESCENT UPLANDS</h2>		<table border="1"> <tr> <td>Drawn A_J</td> <td>Checked A_J</td> </tr> <tr> <td>Revision A</td> <td>Date 30/05/2024</td> </tr> <tr> <td colspan="2">Dwg/Ref.No. 4078</td> </tr> </table>	Drawn A_J	Checked A_J	Revision A	Date 30/05/2024	Dwg/Ref.No. 4078	
Drawn A_J	Checked A_J								
Revision A	Date 30/05/2024								
Dwg/Ref.No. 4078									