

**THE COUNCIL OF THE CITY AND
COUNTY OF SWANSEA
CYNGOR DINAS A SIR ABERTAWE
TEMPORARY ROAD CLOSURE
CWM LEVEL ROAD (PART), LANDORE, SWANSEA
NOTICE 2024**

NOTICE is hereby given that the Council of the City and County of Swansea in pursuance of its powers under the Road Traffic Regulation Act 1984 (as amended) intend to close the above-mentioned road. In order for BT Openreach to undertake repair/maintenance works, it will be necessary to close the above-named road to vehicular traffic.

SCHEDULE – TEMPORARY ROAD CLOSURE
CWM LEVEL ROAD, LANDORE, SWANSEA

Cwm Level Road in a Westerly direction from its junction with Landeg Street to its junction with Trewyddfa Road, a distance of approximately 400 metres.

The alternative route for vehicular traffic will be via Landeg Street, Salem Road, and Trewyddfa Road, a distance of approximately 630 metres.


Access for emergency vehicles to be maintained at all times.

The closure will operate from **Thursday 20th June 2024** for 5 days (Or until the works are completed whichever is the sooner). It is anticipated the works will take 2 nights to complete (19:00-06:00).


Dated this 11th June 2024

TRACEY MEREDITH
CHIEF LEGAL OFFICER / PRIF SWYDDOG CYFREITHIOL
LEGAL & DEMOCRATIC SERVICES
GWASANAETHAU CYFREITHIOL A DEMOCRATAIDD
CIVIC CENTRE
CANOLFAN DDINESIG
SWANSEA
ABERTAWE
SA1 3SN

If you have any queries about this Notice please ring Dean Howard on 01792 841675

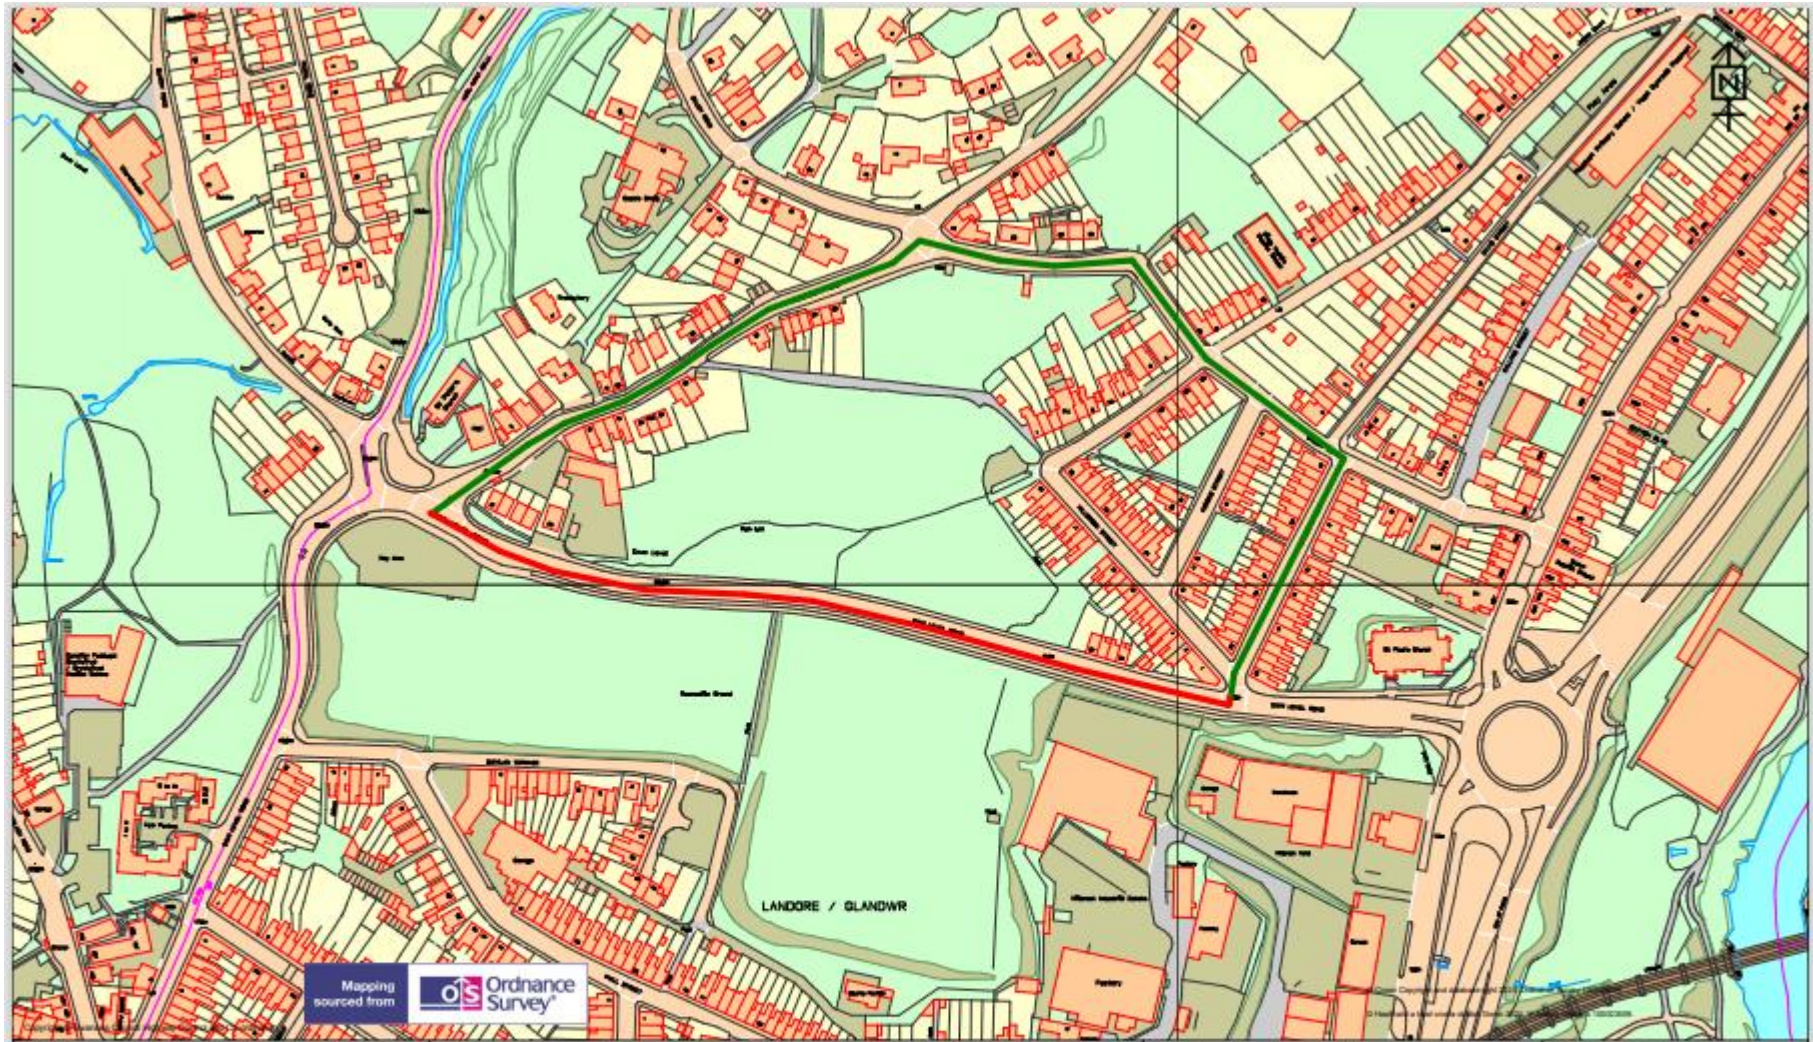

Mapping sourced from 

	<p>TEMPORARY TRAFFIC REGULATION ORDER</p>	<p>KEY</p> <p>Temporary Road Closure </p> <p>Alternative Route </p>	<p>Scale 1:2857</p>						
<p>Highways and Transportation</p> <p>Mr Stuart Davies, Head of Highways City and County of Swansea, Station Road, Players Industrial Estate, Clydach, Swansea, SA6 5BJ</p>	<p>CWM LEVEL ROAD LANDORE</p>		<table border="1"> <tr> <td>Drawn A_J</td> <td>Checked A_J</td> </tr> <tr> <td>Revision A</td> <td>Date 31/05/2024</td> </tr> <tr> <td colspan="2">Dwg/Ref No. 4083</td> </tr> </table>	Drawn A_J	Checked A_J	Revision A	Date 31/05/2024	Dwg/Ref No. 4083	
Drawn A_J	Checked A_J								
Revision A	Date 31/05/2024								
Dwg/Ref No. 4083									

(ref DVT- 00277436/EE)