

**THE COUNCIL OF THE CITY AND
COUNTY OF SWANSEA
CYNGOR DINAS A SIR ABERTAWE
TEMPORARY ROAD CLOSURE
GEORGE STREET (PART), CITY CENTRE, SWANSEA
NOTICE 2024**

NOTICE is hereby given that the Council of the City and County of Swansea in pursuance of its powers under the Road Traffic Regulation Act 1984 (as amended) intend to close the above-mentioned road. In order for Swansea Council to undertake resurfacing/patch works, it will be necessary to temporarily close the above-named road to vehicular traffic.

SCHEDULE - TEMPORARY ROAD CLOSURE
GEORGE STREET, CITY CENTRE

George Street in a Northerly direction from outside 1 George Street, to its junction with Walter Road for a distance of approximately 150 metres.

The alternative route for vehicular traffic will be via the side lane between George Street and Nicholl Street (Classified Section CA153), Nicholl Street, and Walter Road, a distance of approximately 250 metres.


Access for emergency vehicles to be maintained at all times.

The closure will operate from **Thursday 13th June 2024** for 5 days (Or until the works are completed whichever is the sooner). It is anticipated the works will take 2 days to complete (09:00-15:00).

Dated this 11th June 2024

**TRACEY MEREDITH
CHIEF LEGAL OFFICER / PRIF SWYDDOG CYFREITHIOL
LEGAL & DEMOCRATIC SERVICES
GWASANAETHAU CYFREITHIOL A DEMOCRATAIDD
CIVIC CENTRE
CANOLFAN DDINESIG
SWANSEA
ABERTAWE
SA1 3SN**

If you have any queries about this Notice please ring Dean Howard on 01792 841675

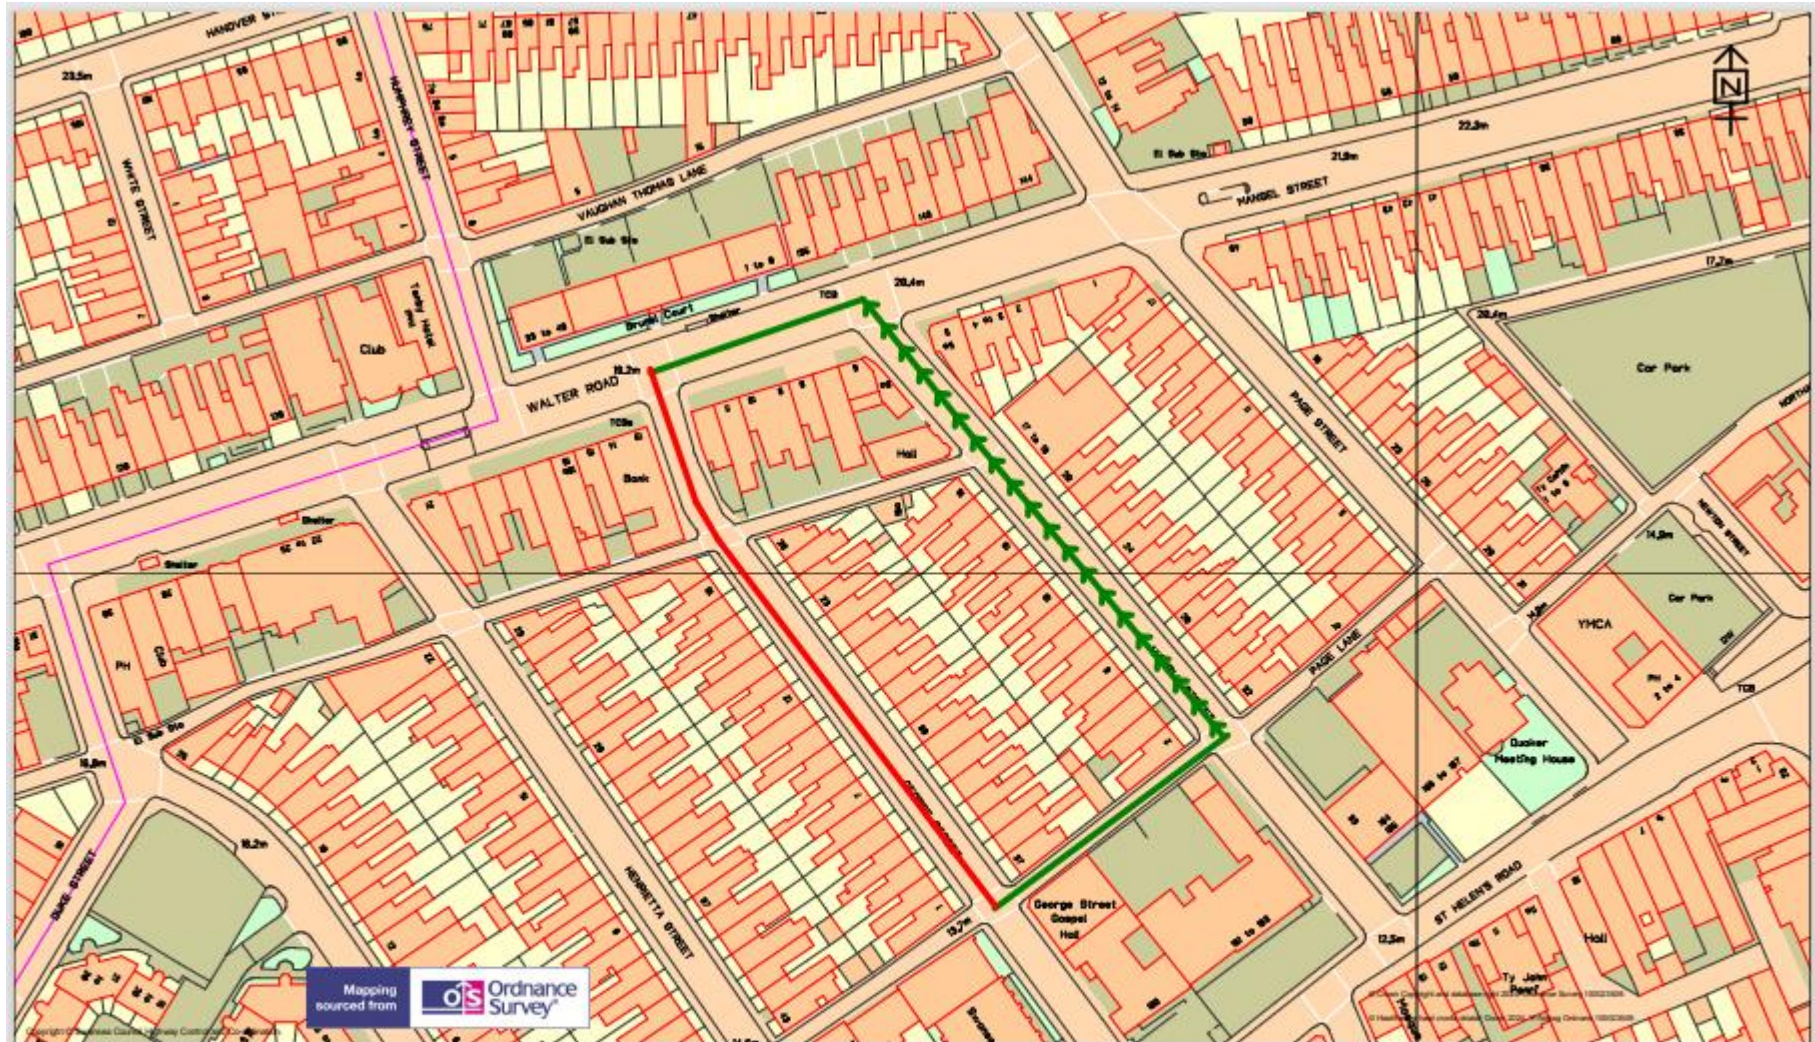

Mapping sourced from Ordnance Survey

	<p>TEMPORARY TRAFFIC REGULATION ORDER</p>	<p>KEY</p> <p>Temporary Road Closure </p> <p>Alternative Route </p>	<p>Scale 1:1428</p>						
<p>Highways and Transportation</p> <p>Mr Stuart Davies, Head of Highways City and County of Swansea, Station Road, Players Industrial Estate, Clydach, Swansea, SA6 5BJ</p>	<p>GEORGE STREET</p>		<table border="1"> <tr> <td>Drawn A_J</td> <td>Checked A_J</td> </tr> <tr> <td>Revision A</td> <td>Date 10/06/2024</td> </tr> <tr> <td colspan="2">DwgRef.No. 4097</td> </tr> </table>	Drawn A_J	Checked A_J	Revision A	Date 10/06/2024	DwgRef.No. 4097	
Drawn A_J	Checked A_J								
Revision A	Date 10/06/2024								
DwgRef.No. 4097									

(ref DVT- 00277456/EE)