

**THE COUNCIL OF THE CITY AND  
COUNTY OF SWANSEA  
CYNGOR DINAS A SIR ABERTAWE  
TEMPORARY ROAD CLOSURE  
WESTERN ROAD, CLYDACH, SWANSEA  
NOTICE 2024**

**NOTICE** is hereby given that the Council of the City and County of Swansea in pursuance of its powers under the Road Traffic Regulation Act 1984 (as amended) intend to close the above-mentioned road. In order for Morrisons Utility Services to carry out repair works on behalf of Dwr Cymru Welsh Water, it will be necessary to temporarily close the above road in part to vehicular traffic.

**SCHEDULE - TEMPORARY ROAD CLOSURE**  
**WESTERN ROAD, CLYDACH**

Western Road in a northerly direction from its junction with Clydach Road to its junction with Ramsden Drive, a distance of approximately 218 metres.

The alternative route for vehicular traffic will be via the unaffected section of Western Road, Quarr Drive, B4603 Clydach Road, a distance of approximately 370 metres.

Similarly, this route will operate in the reverse direction.


**Access for emergency vehicles and pedestrians to be maintained at all times.**

The closure will operate from **Monday 1<sup>st</sup> July 2024** for 5 days (Or until the works are completed whichever is the sooner). It is anticipated the works will take 3 days to complete.

Dated this 20<sup>th</sup> June 2024


**TRACEY MEREDITH  
CHIEF LEGAL OFFICER / PRIF SWYDDOG CYFREITHIOL  
LEGAL & DEMOCRATIC SERVICES  
GWASANAETHAU CYFREITHIOL A DEMOCRATAIDD  
CIVIC CENTRE  
CANOLFAN DDINESIG  
SWANSEA  
ABERTAWE  
SA1 3SN**

If you have any queries about this Notice please ring Dean Howard on 01792 841675

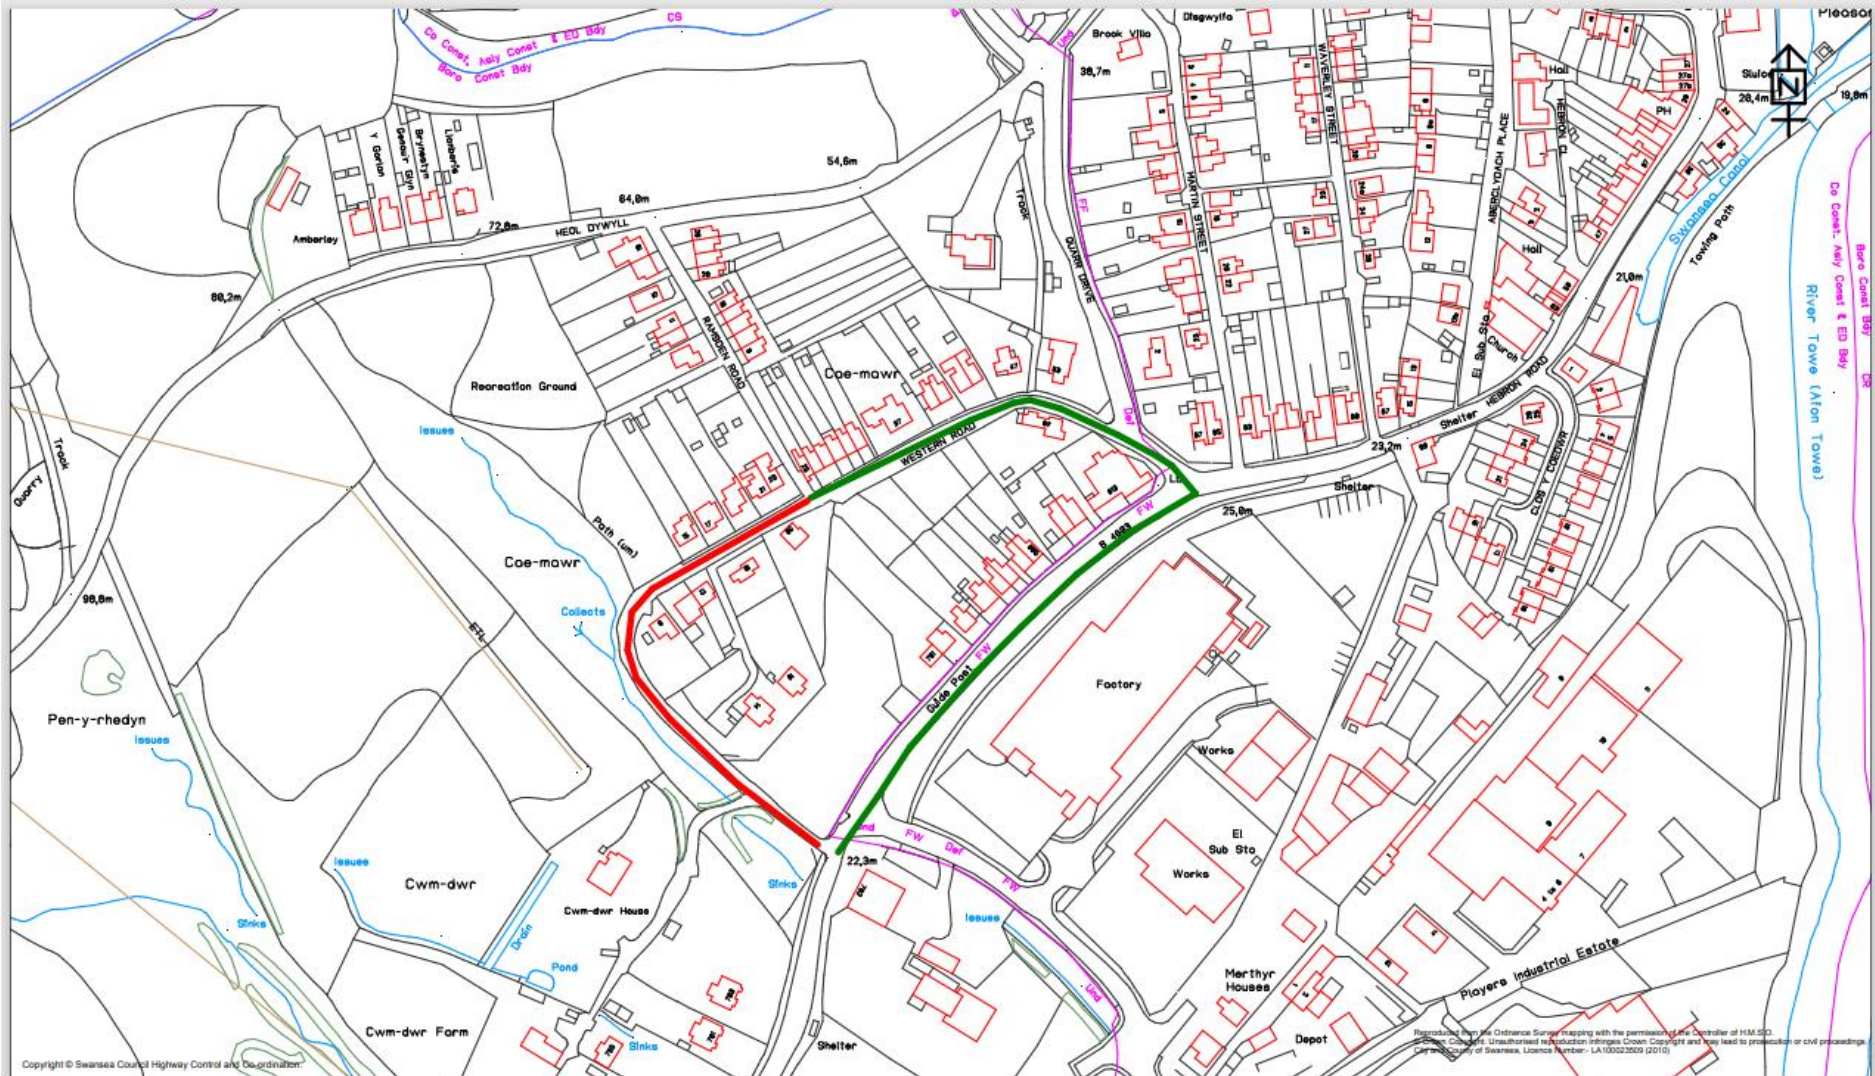

Copyright © Swansea Council Highway Control and Designation

Reproduction of this Ordnance Survey Mapping with the permission of the Controller of HMSO. Unauthorised reproduction infringes Crown Copyright and may lead to prosecution or civil proceedings. City of Swansea, Licence Number: LA10022009 (2010)

 <p>City &amp; County of Swansea Cinas A Sir Abertawe</p>	<h2>TEMPORARY TRAFFIC REGULATION ORDER</h2>	<p><b>KEY</b></p> <p>Temporary Road Closure <span style="color: red;">■</span></p> <p>Alternative Route <span style="color: green;">■</span></p>	<p>Scale: 1:2537</p> <table border="1"> <tr> <td>Drawn: SH2</td> <td>Checked: JW</td> </tr> <tr> <td>Revision: A</td> <td>Date: 06/07/2011</td> </tr> </table>	Drawn: SH2	Checked: JW	Revision: A	Date: 06/07/2011
Drawn: SH2	Checked: JW						
Revision: A	Date: 06/07/2011						
<p><b>Streetscene</b> Mr Carlton Humphrey, CEng, MICE. Head of Streetscene City and County of Swansea, Environment Department, Station Road, Ployers Industrial Estate, Clydach, Swansea, SA6 5BJ</p>	<h3>Western Road, Clydach</h3>		<p>Dwg/Ref.No. 1281</p>				

(ref DVT- 00277543EE)