

**THE COUNCIL OF THE CITY AND
COUNTY OF SWANSEA
CYNGOR DINAS A SIR ABERTAWE
TEMPORARY ROAD CLOSURE
WESTERN LANE, MUMBLES, SWANSEA
NOTICE 2024**

NOTICE is hereby given that the Council of the City and County of Swansea in pursuance of its powers under the Road Traffic Regulation Act 1984 (as amended) intend to close the above-mentioned road. In order for Morrisons Water Services on behalf of Dwr Cymru Welsh Water to carry out works to install a new water service at the above location, it will be necessary to temporarily close the above road in part to vehicular traffic.

SCHEDULE – TEMPORARY ROAD CLOSURE
WESTERN LANE, MUMBLES

Western Lane in a southerly direction from its junction with Mumbles Road to its junction with Overland Road, a distance of approximately 100 metres.

The alternative route for vehicular traffic will be via Overland Road and Myrtle Terrace, a distance of approximately 170 metres.

This route will operate in the opposite direction and is **suitable for light vehicles only**.


Access for emergency vehicles and pedestrians to be maintained at all times.


The closure will operate from **Monday 8th July 2024** for 5 days (Or until the works are completed whichever is the sooner). It is anticipated the works will take 1 days to complete.

Dated this 20th June 2024

**TRACEY MEREDITH
CHIEF LEGAL OFFICER / PRIF SWYDDOG CYFREITHIOL
LEGAL & DEMOCRATIC SERVICES
GWASANAETHAU CYFREITHIOL A DEMOCRATAIDD
CIVIC CENTRE
CANOLFAN DDINESIG
SWANSEA
ABERTAWE
SA1 3SN**

If you have any queries about this Notice please ring Dean Howard on 01792 841675

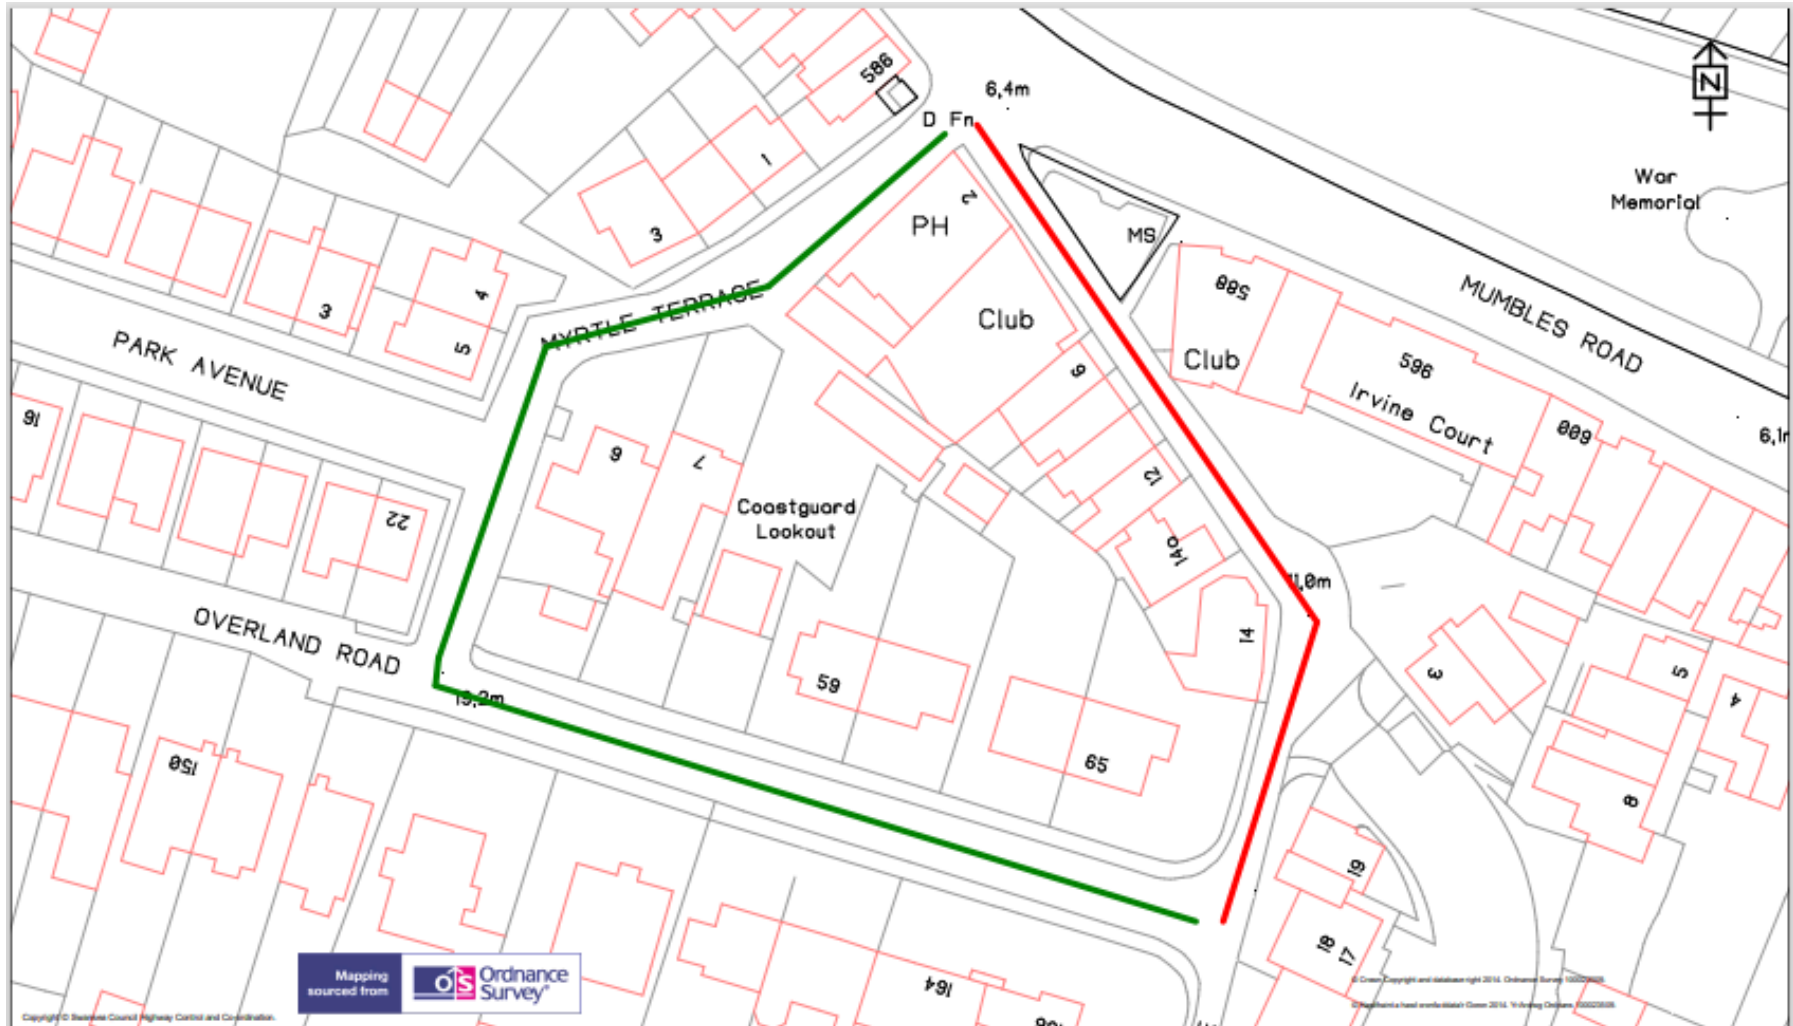

<p>City & County of Swansea Cinas A Sir Abertawe</p> 	<p>TEMPORARY TRAFFIC REGULATION ORDER</p>	<p>KEY</p> <p>Temporary Road Closure ■</p> <p>Alternative Route ■</p>	<p>Scale 1:624</p>						
<p>Highways and Transportation Mr Phil Roberts, Director City and County of Swansea, Station Road, Players Industrial Estate, Clydach, Swansea, SA6 5BJ</p>	<p>WESTERN LANE, MUMBLES, SWANSEA.</p>		<table border="1"> <tr> <td>Drawn DH</td> <td>Checked DH</td> </tr> <tr> <td>Revision A</td> <td>Date 16/06/2015</td> </tr> <tr> <td colspan="2">Dwg/Ref.No. 1778</td> </tr> </table>	Drawn DH	Checked DH	Revision A	Date 16/06/2015	Dwg/Ref.No. 1778	
Drawn DH	Checked DH								
Revision A	Date 16/06/2015								
Dwg/Ref.No. 1778									

(ref DVT- 00277555/EE)