

**THE COUNCIL OF THE CITY AND
COUNTY OF SWANSEA
CYNGOR DINAS A SIR ABERTAWE
TEMPORARY ROAD CLOSURE
KITTLE HILL LANE, KITTLE, SWANSEA
NOTICE 2024**

NOTICE is hereby given that the Council of the City and County of Swansea in pursuance of its powers under the Road Traffic Regulation Act 1984 (as amended) intend to close the above-mentioned road. In order for City & County of Swansea Council, Highway Maintenance Section to undertake pothole repairs, gully cleaning and sidings work at the above location, it will be necessary to temporarily close the above road in part to vehicular traffic between 09:30 and 15:00.

SCHEDULE -TEMPORARY ROAD CLOSURE
KITTLE HILL LANE, KITTLE

Kittle Hill Lane from its junction with A4118 South Road, in a south-easterly direction to its junction with Beaufort Drive, a distance of approximately 1.1 kilometres.

The alternative route for vehicular traffic will be via the A4118 South Road, B4436 Vennaway Lane, B4436 Pennard Road and the unaffected section of Kittle Hill Lane, a distance of approximately 2.7 kilometres.

Similarly, this route will operate in the reverse direction.


Access for emergency vehicles to be maintained at all times.

The closure will operate from **Wednesday 26th June 2024** for 5 days (Or until the works are completed whichever is the sooner). It is anticipated the works will take 1 day to complete between 09:30 and 15:00.

Dated this 21st June 2024

**TRACEY MEREDITH
CHIEF LEGAL OFFICER / PRIF SWYDDOG CYFREITHIOL
LEGAL & DEMOCRATIC SERVICES
GWASANAETHAU CYFREITHIOL A DEMOCRATAIDD
CIVIC CENTRE
CANOLFAN DDINESIG
SWANSEA
ABERTAWE
SA1 3SN**

If you have any queries about this Notice please ring Dean Howard on 01792 841675

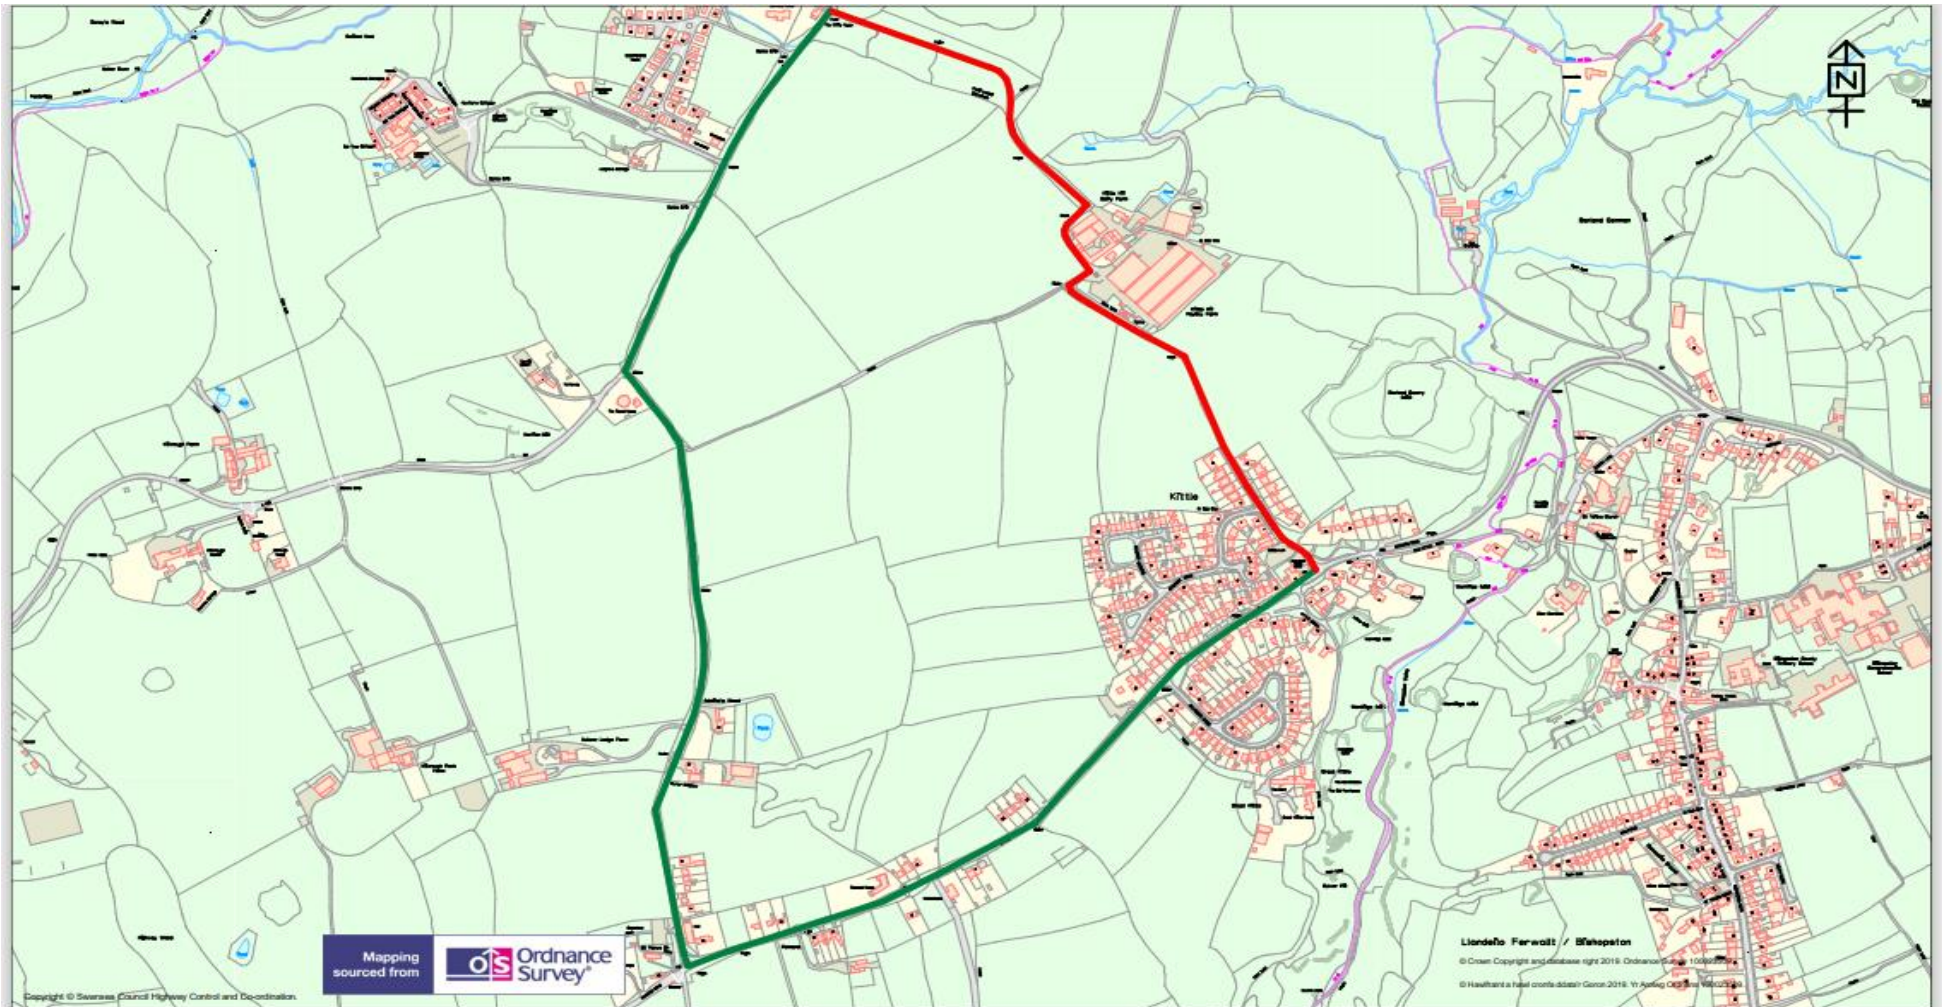

<p>City & County of Swansea C Dinas A Sir Abertawe</p>	<p>TEMPORARY TRAFFIC REGULATION ORDER</p>	<p>KEY</p> <p>Temporary Road Closure </p> <p>Alternative Route </p>	<p>Scale 1:8499</p>						
<p>Highways and Transportation Mr Stuart Davies, Head of Highways City and County of Swansea, Station Road, Players Industrial Estate, Clydach, Swansea, SA6 5BJ</p>	<p>Kittle Hill Lane</p>		<table border="1"> <tr> <td>Drawn GD</td> <td>Checked GD</td> </tr> <tr> <td>Revision A</td> <td>Date 27/06/2019</td> </tr> <tr> <td colspan="2">Dwg/Ref.No. 2554</td> </tr> </table>	Drawn GD	Checked GD	Revision A	Date 27/06/2019	Dwg/Ref.No. 2554	
Drawn GD	Checked GD								
Revision A	Date 27/06/2019								
Dwg/Ref.No. 2554									

(ref DVT- 00277555/EE)