

**THE COUNCIL OF THE CITY AND COUNTY OF SWANSEA
CYNGOR DINAS A SIR ABERTAW
TRAFFIC REGULATION ORDER 2024
GLANDWR CRESCENT LANDORE
PERMIT HOLDERS ONLY
NOTICE 2024**

NOTICE: is hereby given that on 17th June 2024 The Council of the City and County of Swansea made the above order under the Road Traffic Regulation Act 1984 (as amended) and of all other enabling powers. The order will be effective from 28th June 2024, as set out in the schedules below. A copy of the order and plan may be inspected during office hours at the Civic Centre, Oystermouth Road, Swansea, SA1 3SN. Any person wishing to challenge the validity of the order or procedures used in making this order may apply to the High Court within 6 weeks of the date the order was made.

SCHEDULES

**SCHEDULE 1
REVOCATIONS**

The existing Orders are revoked insofar as they are inconsistent with the proposals hereinafter contained which relate to the length or lengths of the road or roads referred to in the schedules hereto.

**SCHEDULE 2
RESIDENT PERMIT HOLDERS ONLY**

GLANDWR CRESCENT

On its western side from a point 47 metres south of its junction with the southern kerbline of Siloh Road southwards for a distance of 18 metres and

On its southern side from a point 24 metres west of its junction with the western kerbline of Byng Street westwards for a distance of 24 metres.

21st June 2024

Tracey Meredith

Chief Legal Officer / Prif Swyddog Cyfreithiol

STATEMENT OF REASONS

Notice of Intent for the Traffic Regulation Order

GLANDWR CRESCENT LANDORE

The amendment to the existing resident only permit parking bay is to provide a clear access to the hard paved area fronting properties numbered 5 to 15 by creating a gap in the parking bay at the footway crossover point.


Extract from RTRA 1984

2 What a traffic regulation order may provide.

(1) A traffic regulation order may make any provision prohibiting, restricting or regulating the use of a road, or of any part of the width of a road, by vehicular traffic, or by vehicular traffic of any class specified in the order,—

(a) either generally or subject to such exceptions as may be specified in the order or determined in a manner provided for by it, and

(b) subject to such exceptions as may be so specified or determined, either at all times or at times, on days or during periods so specified.

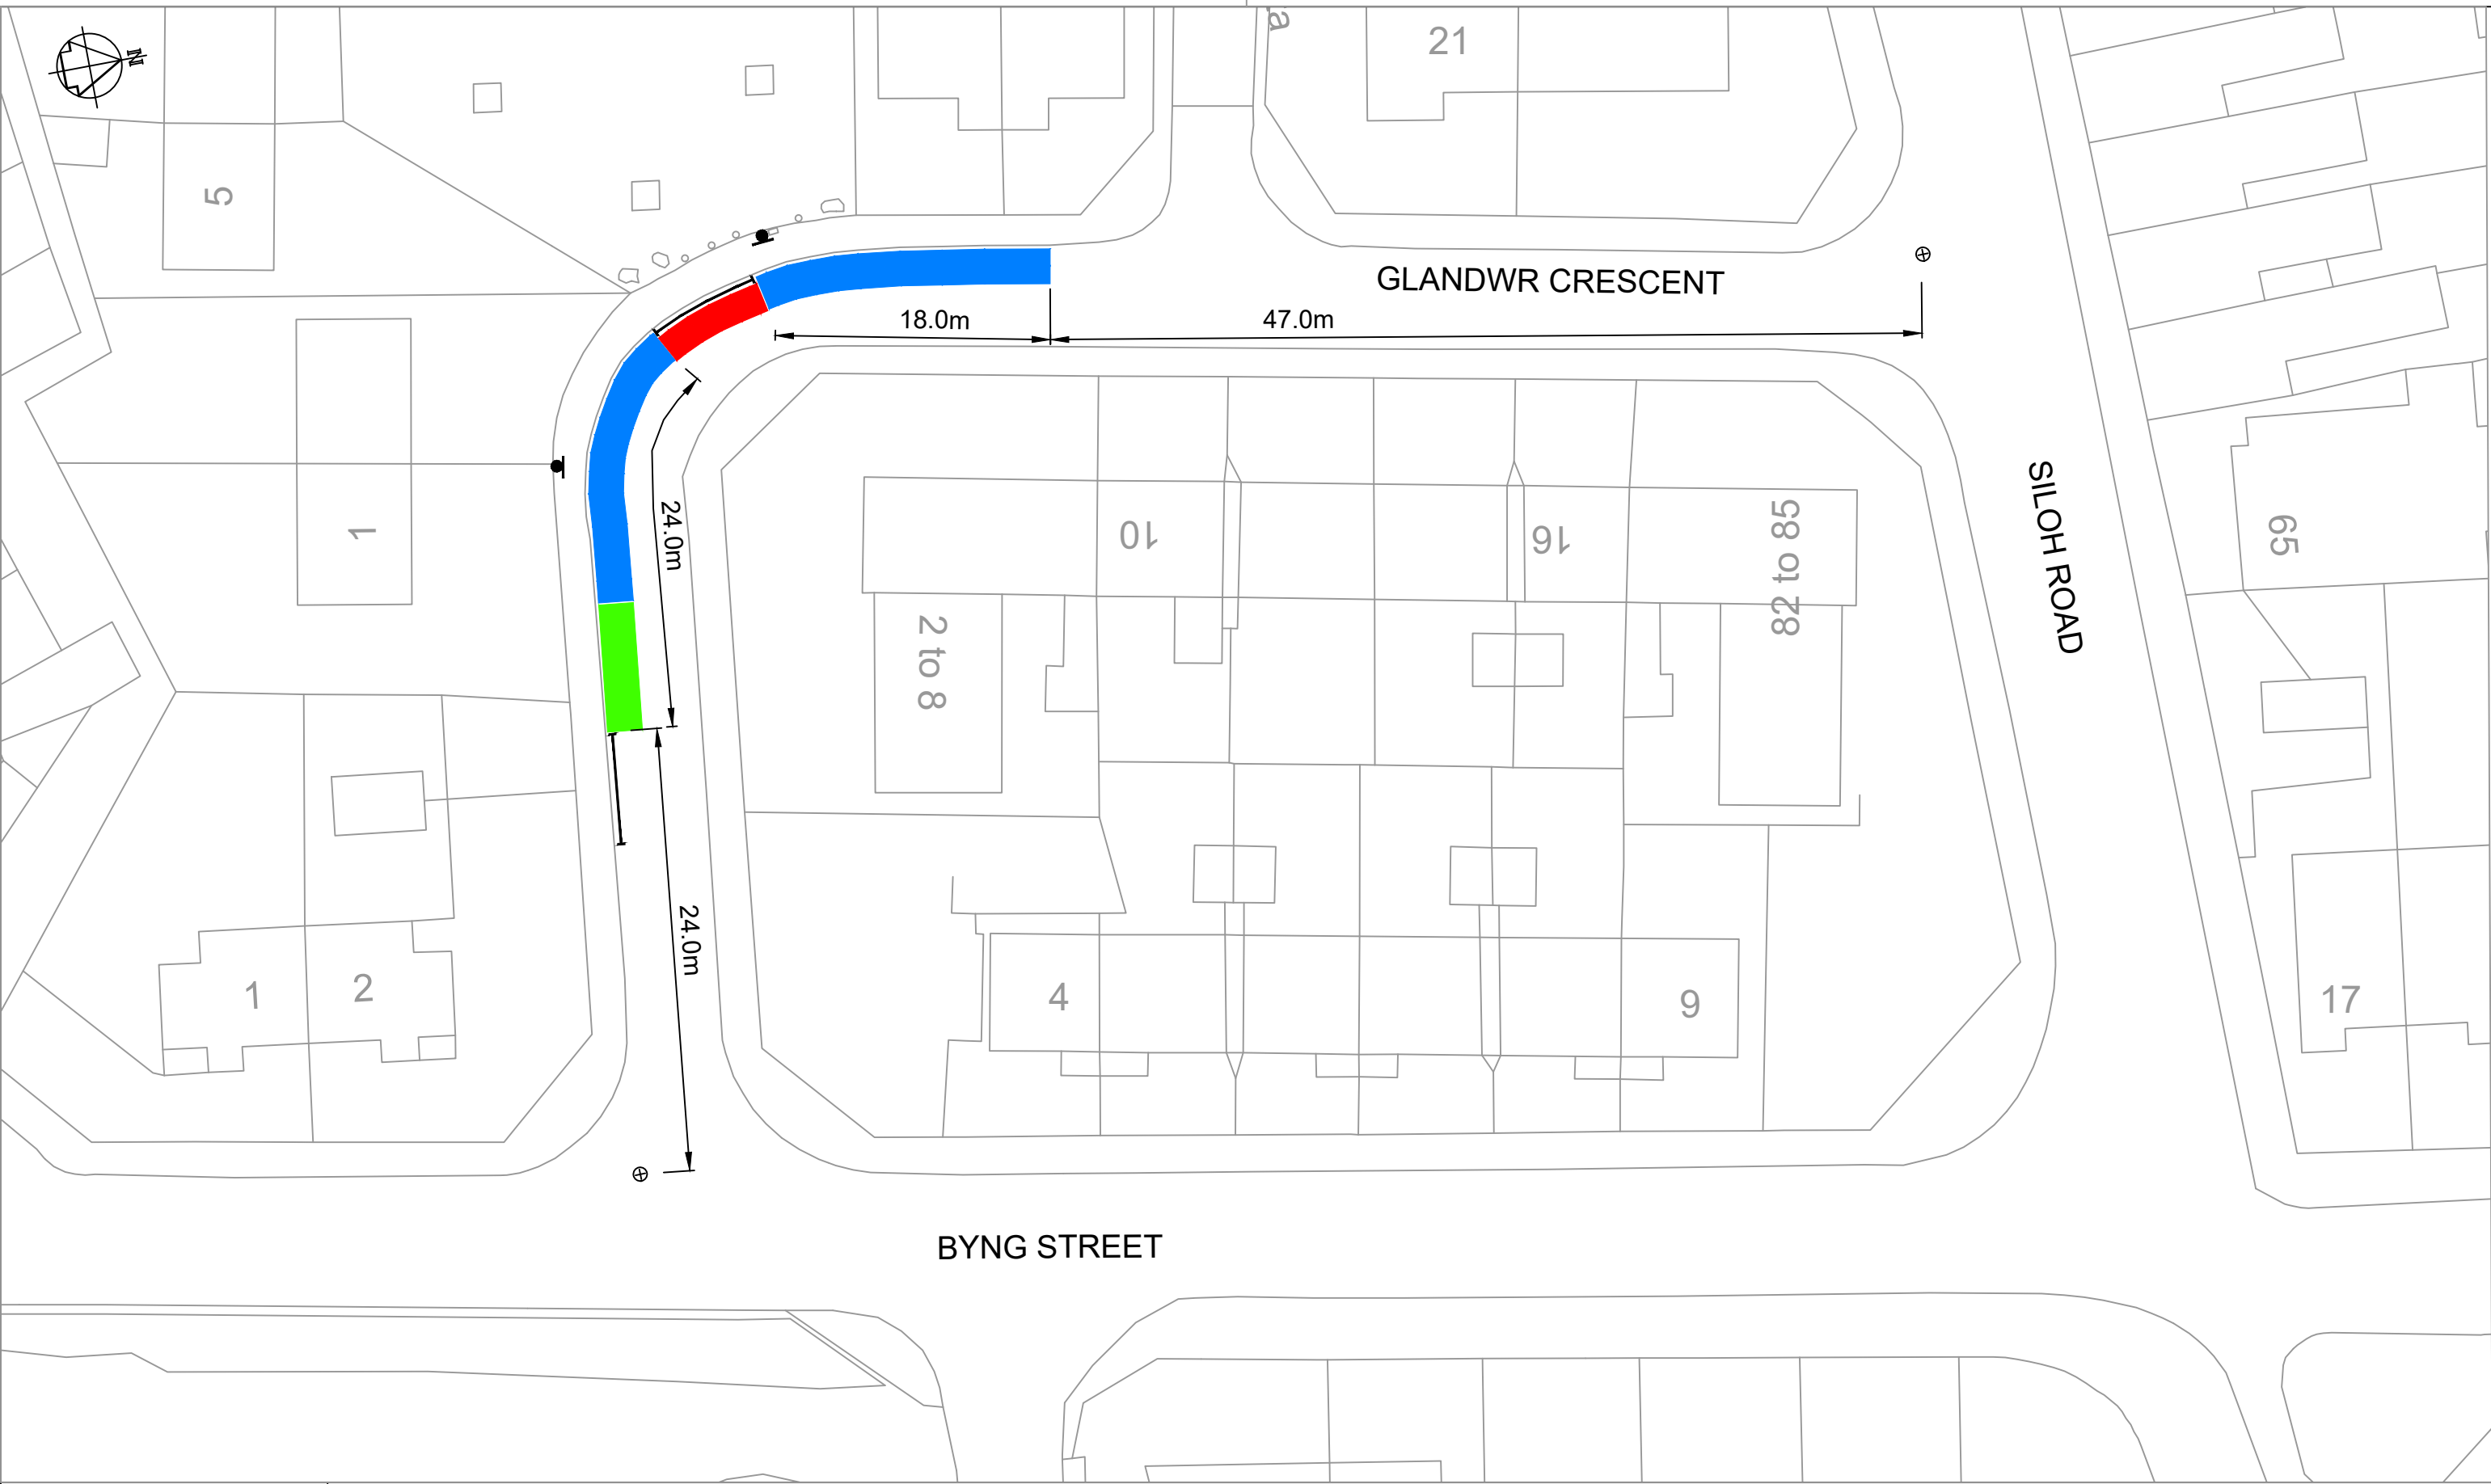







NOTES

1. THIS IS A CAD DRAWING AND SHOULD NOT BE AMENDED BY HAND.
2. All dimensions in millimeters unless otherwise stated.
3. ©Hawlfraint y Goron a hawliau cronfa ddata 2024 Yr Arolwg Ordnans 100023509.
©Crown Copyright and database rights 2024 Ordnance Survey 100023509.
4. Any errors or omissions to be reported to the Designer.

Rev	Date	Details	Dr	Ch	Ap

Key

-  - Existing Single post sign
-  - Existing Order Permit Holders Only
-  - Section of Existing PHO being revoked
-  - New Permit Holder Only
-  - Existing 'H' Bar

A3		RHAGARWEINIOL - PRELIMINARY	
Dyluniwyd Drawn	AjD	Titl Title	
Archwiliwyd Checked	AJ	Community Budgets 2023/24 Landore Ward	
Cymeradwywyd Approved	AFF	Glandwr Crescent Plasmarl	
Dyddiad Date	Mar '24	Traffic Regulation Order	
Graddfa Scale	NTS	 <small>CYFARWYDDIAETH LLEOEDD DIRECTORATE OF PLACE STUART DAVIES B.Eng., C.Eng., M.I.C.E., MBA. PENNAETH PRIFYRD A CHLUDANT HEAD OF HIGHWAYS & TRANSPORTATION</small>	
		Rhif y Dyluniad Drawing No	T.22.CB.15.005-02

**THE COUNCIL OF THE CITY
AND COUNTY OF SWANSEA
CYNGOR DINAS A SIR ABERTAWE**



**TRAFFIC REGULATION ORDER
GLANDWR CRESCENT LANDORE
PERMIT HOLDERS ONLY
ORDER 2024**

DVT-00276851/AVR

**THE COUNCIL OF THE CITY
AND COUNTY OF SWANSEA
CYNGOR DINAS A SIR ABERTAWE
TRAFFIC REGULATION ORDER
GLANDWR CRESCENT LANDORE
PERMIT HOLDERS ONLY
ORDER 2024**

THE COUNCIL OF THE CITY AND COUNTY OF SWANSEA (hereinafter called “the Council”) in exercise of its powers under Sections the Road Traffic Regulation Act 1984, as amended (hereinafter referred to as “the Act of 1984”) and the Traffic Management Act 2004 and the Local Government (Miscellaneous Provisions) Act 1976 and of all other enabling powers and after consultation with the Chief Officer of Police in accordance with Part III of Schedule 9 and Section 124 of the Act of 1984 hereby make the following Order.

SECTION 1 – PRELIMINARY

Citation and commencement

1. This Order shall come into operation on 28th June 2024 and may be cited as the Council of the City and County of Swansea, Glandwr Crescent Landore (Permit Holders Only) Order 2024

Definitions

2. In this order, except where the context otherwise requires, the following expressions have the meaning hereby respectively assigned to them:

“Civil Enforcement Officer” has the same meaning as in Section 63A of the Act of 1984 and by virtue of Section 76 of the 2004 Act a Civil Enforcement Officer appointed under Section 63A of the Act of 1984 is a Civil Enforcement Officer in relation to parking contraventions;

“Disabled Person’s Badge” has the same meaning as in the Disabled Persons (Badges for Motor Vehicles)(Wales) Regulation 2000;

“Disabled Person’s Vehicle” has the same meaning as in the Local Authorities’ Traffic Orders (Exemption for Disabled Persons) (Wales) Regulations 2000

“Parking Disc” means a disc issued by a Local Authority complying with the requirements of the British Standard Specifications for Parking Discs to comply with the European Blue Badge Scheme being a disc coloured blue and capable of showing the quarter hour period during which a period of waiting begins;

“Parking Permit” means a Virtual Parking Permit or Physical Permit issued by the Council covering the relevant length of road and is displayed in the Relevant Position;

“Physical Parking Permit” means a paper permit that the Council has issued to a resident who has satisfied the Council, by formal application;

“Relevant Position” in respect of:-

(a) a Disabled Person’s Badge and Parking disc has the same meaning as in the Local Authorities’ Traffic Orders (Exemptions for Disabled Persons) (Wales) Regulations 2000; and

(b) a Physical Parking Permit means exhibited on the windscreen, dashboard or fascia of the vehicle or, where the vehicle does not have a windscreen, dashboard or fascia, in a conspicuous position on the vehicle so that the whole of the information on the front of the permit is clearly legible from outside the vehicle;

(c) a Waiver means exhibited on the windscreen, dashboard or fascia of the vehicle or, where the vehicle does not have a windscreen, dashboard or fascia, in a conspicuous position on the vehicle so that the whole of the information on the front of the Waiver is clearly legible from outside the vehicle;

"Virtual Parking Permit" means an electronic record of parking ticket, permit or dispensation issued and confirmed by the Council to exempt a vehicle from a restriction or to make payment other than on site covered in the provisions of this order, under the terms applicable at the time of issue. A Virtual Parking Permit may be obtained by any of the methods provided from time to time by the Council and to be valid must be registered on an account in an electronic database approved by the Council with an indication that the permit has been issued and validated in accordance with Council procedures.

“Waiver” means a Waiver issued by the Council in respect of vehicles being used for building maintenance repair shop fitting or other industrial or demolition operations and the Council may charge for such Waiver such charge to be determined from time to time by resolution of the Council or relevant Committee thereof;

Interpretation

3. Except where otherwise stated, any reference in this Order to a numbered Article or Schedule is a reference to the Article or Schedule bearing that number in this Order
4. The Interpretation Act 1978 shall apply for the interpretation of this Order as it applies for the Interpretation of an Act of Parliament
5. The prohibitions and restrictions imposed by this Order shall be in addition to and not in derogation of any other prohibition or restriction whether made under the Act of 1984 or otherwise

SECTION 2 - RESIDENT PERMIT HOLDERS ONLY

6. Save as provided in Articles 8 and 9 no person shall, except upon the direction or with the permission of a Civil Enforcement Officer, police officer in uniform, or a person authorised by the Council, cause or permit any vehicle to stop at any time on any of the length or lengths of the road or roads referred to in Schedule 2 hereto.
7. Where Article 6 applies no person shall, except upon the direction or with the permission of a Civil Enforcement Officer, police officer in uniform, or a person authorised by the Council, cause or permit any vehicle displaying a Disabled Person's Badge to wait within a designated permit only parking bay.

Exemptions

8. Nothing in Article 6 of this Order shall render it unlawful to cause or permit a vehicle displaying a Physical Parking Permit in the Relevant Position or subject to a Virtual Parking Permit covering the specified area to stop on the side or sides or length or lengths of the road or roads specified in Schedule 2.
9. Nothing in Article 6 of this Order shall render it unlawful to cause or permit any vehicle to stop on the side or sides or length or lengths of the road or roads specified therein for as long as may be necessary to enable:-
 - a. the vehicle, if it cannot conveniently be used for such purpose in any other road, to be used in connection with any of the following operations namely:-

- i. building, maintenance, repair, shop fitting or other industrial or demolition operations with a Waiver issued by the Council and displayed in the Relevant Position on the windscreen of the vehicle;
 - ii. the removal of any obstruction to traffic;
 - iii. the laying, erection, alteration or repair in or on land adjacent to the said lengths or sides of the road of any sewer or any main pipe or apparatus for the supply of water, gas electricity or of any telecommunications apparatus as defined by the Telecommunications Act 1984
 - iv. a vehicle being used for police, Ambulance, fire brigade or other emergency purposes
- b. the vehicle if it cannot conveniently be used for such purpose in any other road, to be used in connection with the service of a local authority or of a water authority in pursuance of its statutory powers and duties.
 - c. the vehicle of the Royal Mail or other universal services provider as defined in Section 27 of the Postal Services Act 2011 to be used for the purpose of delivering or collecting mail.
 - d. vehicles picking up and dropping off passengers

REVOCATION

10. The existing Orders are revoked insofar as they are inconsistent with the proposals contained in the schedules hereto and insofar as they relate to the length or lengths of the road or roads referred to in the Schedule hereto.

SCHEDULES

SCHEDULE 1 REVOCATIONS

The existing Orders are revoked insofar as they are inconsistent with the proposals hereinafter contained which relate to the length or lengths of the road or roads referred to in the schedules hereto.

SCHEDULE 2 RESIDENT PERMIT HOLDERS ONLY


GLANDWR CRESCENT

On its western side from a point 47 metres south of its junction with the southern kerbline of Siloh Road southwards for a distance of 18 metres and

On its southern side from a point 24 metres west of its junction with the western kerbline of Byng Street westwards for a distance of 24 metres.

Dated this 17th June 2024

THE COMMON SEAL OF THE)
COUNCIL OF THE CITY AND)
COUNTY OF SWANSEA)
was hereunto affixed)
in the presence of)

DocuSigned by:

115,600

DocuSigned by:
Frederick Jonathan Wills
54E315F96B5C44E...
Authorised Signatory