

**THE COUNCIL OF THE CITY AND
COUNTY OF SWANSEA
CYNGOR DINAS A SIR ABERTAWE
TEMPORARY ROAD CLOSURE
MANOR ROAD, MANSELTON, SWANSEA
NOTICE 2024**

NOTICE is hereby given that the Council of the City and County of Swansea in pursuance of its powers under the Road Traffic Regulation Act 1984 (as amended) intend to close the above-mentioned road.

In order for Swansea Council to undertake resurfacing/patch works, it will be necessary to temporarily close the above-named road to vehicular traffic.

SCHEDULE - TEMPORARY ROAD CLOSURE
MANOR ROAD, MANSELTON, SWANSEA (PART)

Manor Road in a southerly direction from its junction with St Johns Road, to its junction with Walters Street, a distance of approximately 180 metres.

The alternative route for vehicular traffic will be via St Johns Road, Cecil Street, and Walters Street, a distance of approximately 320 metres.


Access for emergency vehicles to be maintained at all times.

The closure will operate from **Wednesday 26th June 2024** for 5 days (Or until the works are completed whichever is the sooner). It is anticipated the works will take 2 days to complete.

Dated this 24th June 2024

TRACEY MEREDITH
CHIEF LEGAL OFFICER / PRIF SWYDDOG CYFREITHIOL
LEGAL & DEMOCRATIC SERVICES
GWASANAETHAU CYFREITHIOL A DEMOCRATAIDD
CIVIC CENTRE
CANOLFAN DDINESIG
SWANSEA
ABERTAWE
SA1 3SN

If you have any queries about this Notice please ring Dean Howard on 01792 841675

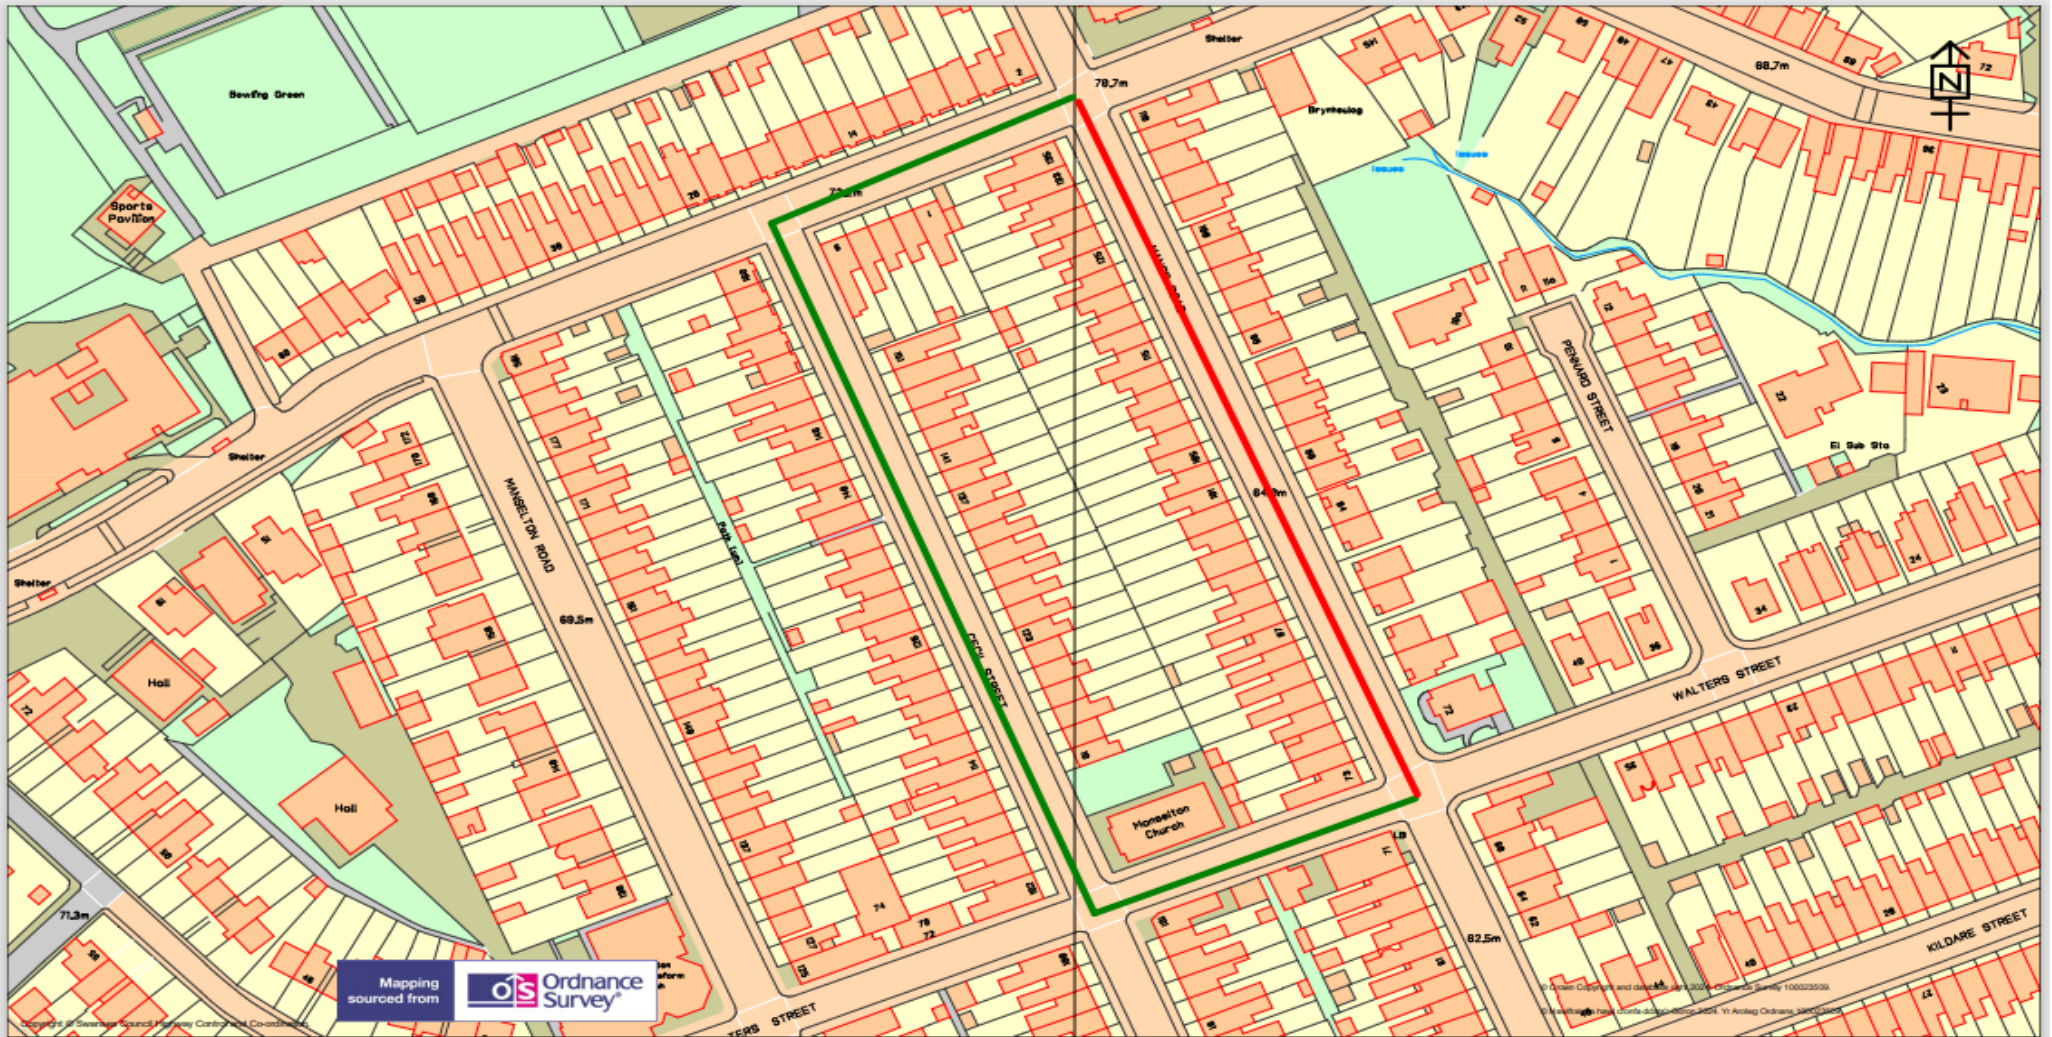

Mapping sourced from Ordnance Survey

© Crown Copyright and database right 2024. Ordnance Survey 100023536.
 Ordnance Survey is a registered trademark of Ordnance Survey Limited.

	<p>TEMPORARY TRAFFIC REGULATION ORDER</p>	<p>KEY</p> <p>Temporary Road Closure </p> <p>Alternative Route </p>	<p>Scale 1:1434</p>						
<p>Highways and Transportation Mr Stuart Davies, Head of Highways City and County of Swansea, Station Road, Players Industrial Estate, Clydach, Swansea, SA6 5BJ</p>	<p>MANOR ROAD MANSELTON</p>		<table border="1"> <tr> <td>Drawn A_J</td> <td>Checked A_J</td> </tr> <tr> <td>Revision A</td> <td>Date 23/06/2024</td> </tr> <tr> <td colspan="2">Dwg/Ref.No. 4110</td> </tr> </table>	Drawn A_J	Checked A_J	Revision A	Date 23/06/2024	Dwg/Ref.No. 4110	
Drawn A_J	Checked A_J								
Revision A	Date 23/06/2024								
Dwg/Ref.No. 4110									

(ref DVT- 00277593/EE)