

**THE COUNCIL OF THE CITY AND
COUNTY OF SWANSEA
CYNGOR DINAS A SIR ABERTAWE
TEMPORARY ROAD CLOSURE
ROGER STREET, TREBOETH, SWANSEA
NOTICE 2024**

NOTICE is hereby given that the Council of the City and County of Swansea in pursuance of its powers under the Road Traffic Regulation Act 1984 (as amended) intend to close the above-mentioned road. In order for BT Openreach to undertake maintenance/repair works, it will be necessary to close the above named road to vehicular traffic.

SCHEDULE 1 – TEMPORARY ROAD CLOSURE
ROGER STREET, TREBOETH, SWANSEA (PART)

Roger Street in a westerly direction from its junction with Llangyfelach Road, to its junction with Plover Close, a distance of approximately 70 metres.

The alternative route for vehicular traffic will be via Llangyfelach Road, Heol Ddu, and Roger Street, a distance of approximately 1.1 kilometres.


Access for emergency vehicles to be maintained at all times.


The closure will operate from **Saturday 29th June 2024** for 5 days (Or until the works are completed whichever is the sooner). It is anticipated the works will take 1 day to complete.

Dated this 24th June 2024

TRACEY MEREDITH
CHIEF LEGAL OFFICER / PRIF SWYDDOG CYFREITHIOL
LEGAL & DEMOCRATIC SERVICES
GWASANAETHAU CYFREITHIOL A DEMOCRATAIDD
CIVIC CENTRE
CANOLFAN DDINESIG
SWANSEA
ABERTAWE
SA1 3SN

If you have any queries about this Notice please ring Dean Howard on 01792 841675

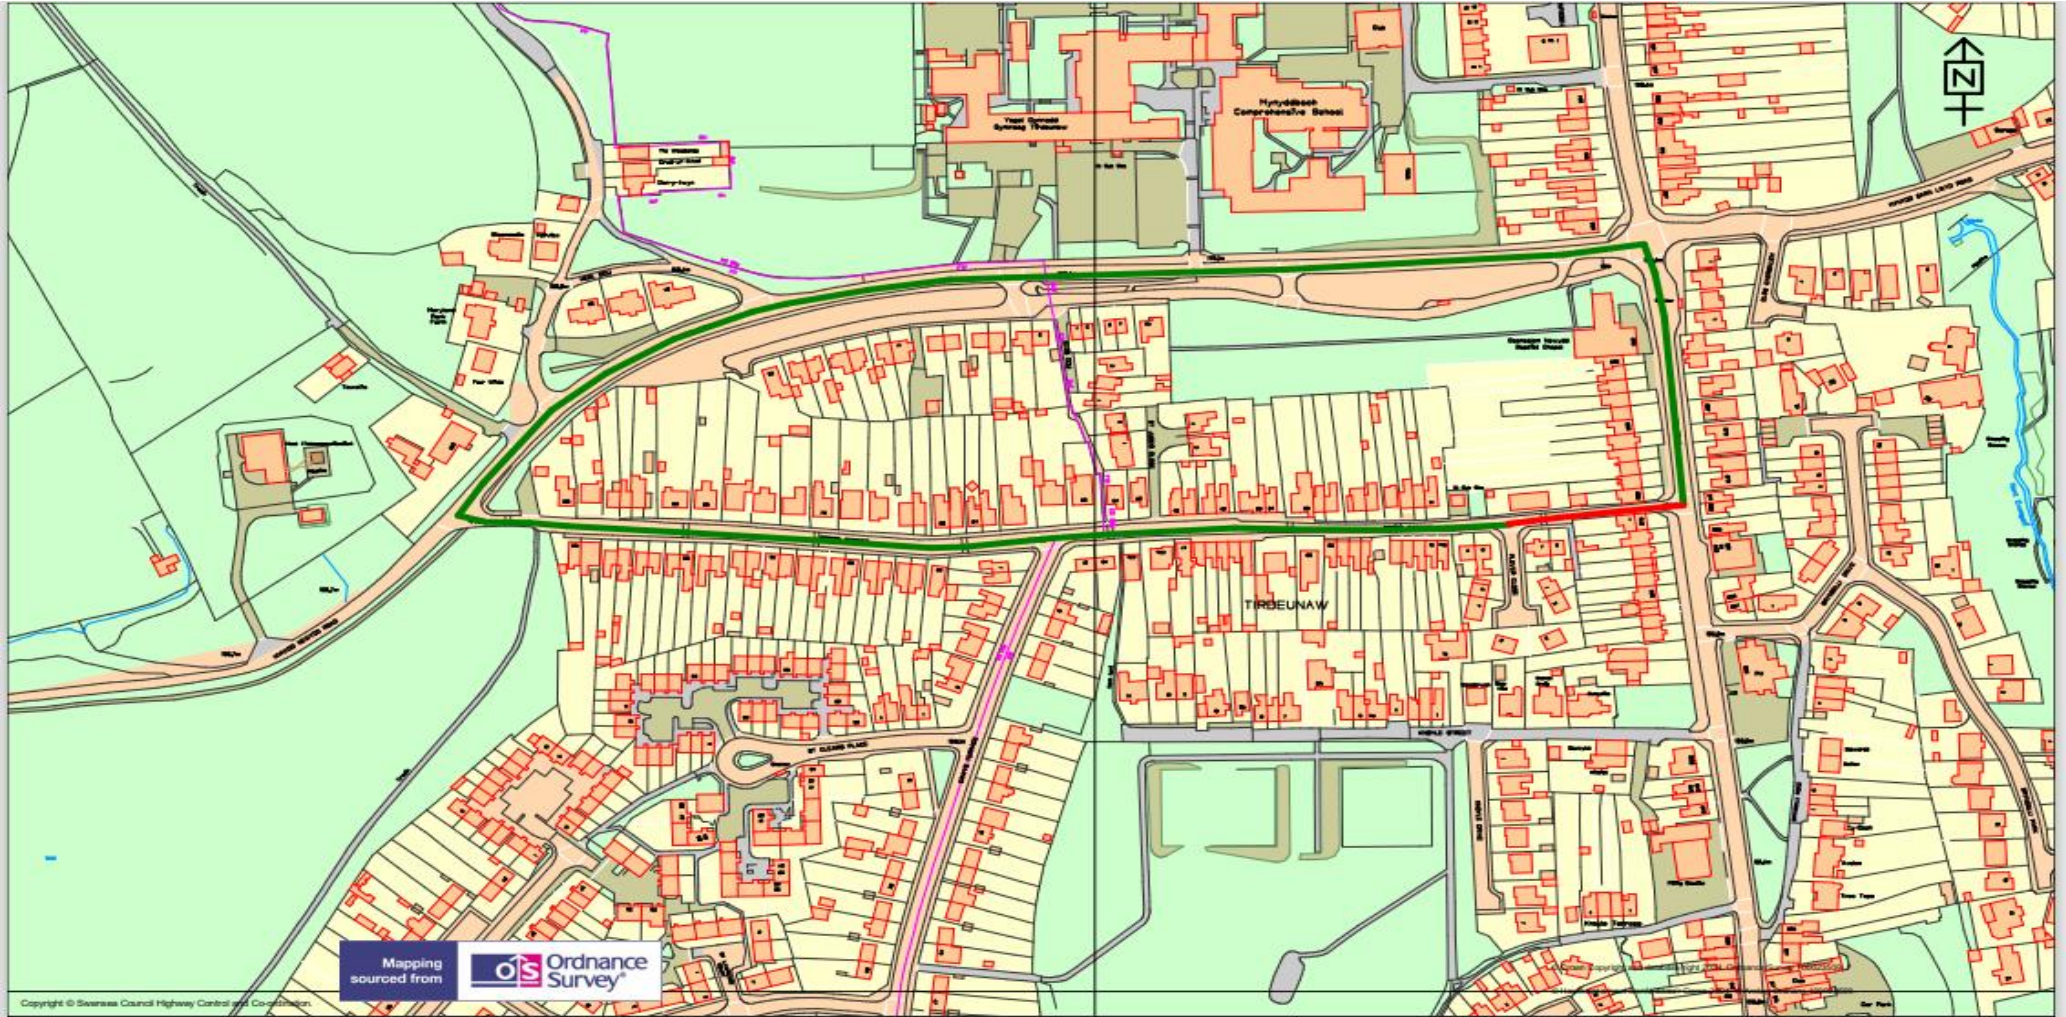

 <p>Cyngor Abertawe Swansea Council</p>	<p>TEMPORARY TRAFFIC REGULATION ORDER</p>	<p>KEY</p> <p>Temporary Road Closure ■</p> <p>Alternative Route ■</p>	<p>Scale 1:2868</p>						
<p>Highways and Transportation Mr Stuart Davies, Head of Highways City and County of Swansea, Station Road, Players Industrial Estate, Clydach, Swansea, SA6 5BJ</p>	<p>ROGER STREET TREBOETH</p>		<table border="1"> <tr> <td>Drawn A_J</td> <td>Checked A_J</td> </tr> <tr> <td>Revision A</td> <td>Date 24/06/2024</td> </tr> <tr> <td colspan="2">Dwg/Ref.No. 4113</td> </tr> </table>	Drawn A_J	Checked A_J	Revision A	Date 24/06/2024	Dwg/Ref.No. 4113	
Drawn A_J	Checked A_J								
Revision A	Date 24/06/2024								
Dwg/Ref.No. 4113									

(ref DVT- 00277600/EE)