

**THE COUNCIL OF THE CITY AND COUNTY OF SWANSEA
CYNGOR DINAS A SIR ABERTAWE
EMERGENCY ROAD CLOSURE
GARNSWLLT ROAD, PONTARDDULAIS, SWANSEA
NOTICE 2024**

NOTICE is hereby given by the Council of the City and County of Swansea in pursuance of its powers as contained in section 14 (2) of the Road Traffic Regulation Act 1984 (as amended) that from **Tuesday 25th June 2024** for a period of 21 days only (or until the works are completed whichever is sooner – it is anticipated that the work will take 3 days to complete), no person shall cause any vehicle to be driven along the length or lengths of road(s) referred to in the Schedule below. In order for Dwr Cymru Welsh Water to undertake repair works to burst main, it will be necessary to close the above-named road to vehicular traffic.

SCHEDULE 1 – EMERGENCY ROAD CLOSURE
GARNSWLLT ROAD, PONTARDDULAIS, SWANSEA (PART)

Garnswllt Road in a Northerly direction from its junction with Heol Ddwr for a distance of approximately 20 metres.

There is no alternative route for this closure.

Access for emergency vehicles to be maintained at all times.

The applicant will be responsible for the erection and maintenance of all advanced warning, Road Closed, diversion and alternative route signs in accordance with Chapter 8 of the Traffic Signs Manual and the Traffic Signs and Regulations and General Directions 2016 for the duration of the works.

Dated this 25th June 2024

**TRACEY MEREDITH
CHIEF LEGAL OFFICER/PRIF SWYDDOG CYFREITHIOL
LEGAL, DEMOCRATIC SERVICES & BUSINESS INTELLIGENCE
GWASANAETHAU CYFREITHIOL, DEMOCRATAIDD A DEALLUSRWYDD
BUSNES
CANOLFAN DDINESIG
SWANSEA
ABERTAWE
SA1 3SN**




Pentrebach

Information Boards to be taken to site and placed at either end of works

Information Boards to be taken to site and placed at either end of works

TRAFFIC MANAGEMENT NOTES:
 1) All temporary traffic management shall be in accordance with Chapter 8 of the Traffic Signs Manual.
 2) All temporary traffic management shall be in accordance with the Traffic Signs Regulations and General Directions 2016.
 3) All temporary traffic management shall conform to the Safety of Street Works and Road Works, A Code of Practice.
 4) All signing should be located 450mm minimum from any carriageway.
 5) All temporary traffic management sign locations are indicative and are subject to on site approval from the Engineer.

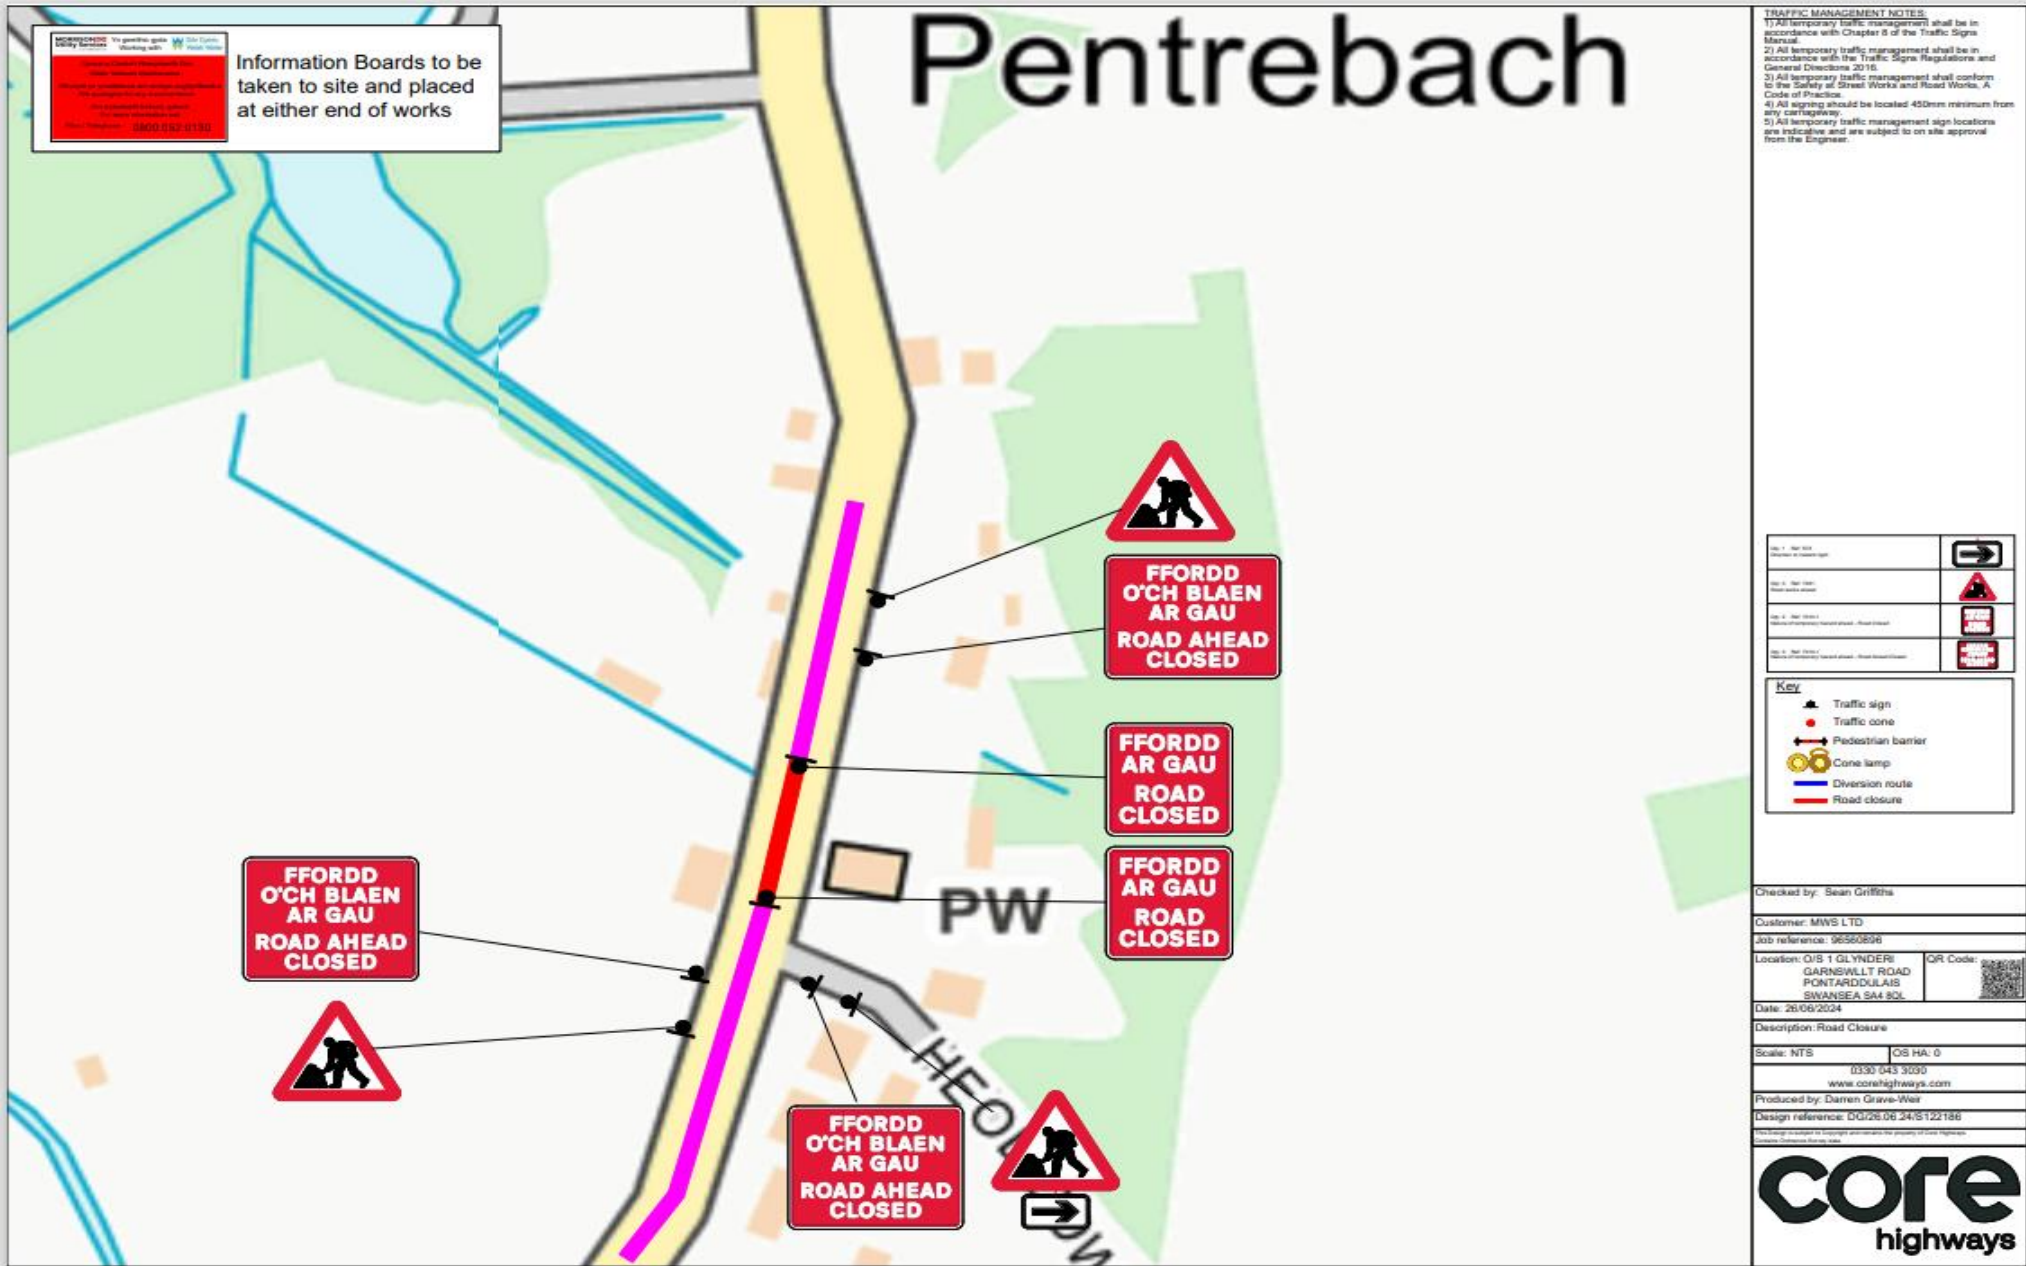

Checked by: Sean Griffiths

Customer: MWS LTD

Job reference: 96560898

Location: O/S 1 GLYNDERI
 GARNSWLLT ROAD
 PONTARDDULAIS
 SWANSEA SA4 8QL

Date: 26/06/2024

Description: Road Closure

Scale: NTS OS HA: 0

0330 043 3030
 www.corehighways.com

Produced by: Darren Grave-Wear

Design reference: DG/26.06.24/S122186

Core Highways is a registered provider of the services of the Highway Authority.



If you have any queries about this Notice please ring Dean Howard on 01792 841675