

**THE COUNCIL OF THE CITY AND
COUNTY OF SWANSEA
CYNGOR DINAS A SIR ABERTAWE
TEMPORARY ROAD CLOSURE
UNNAMED Y2400 (SCHOOL LANE) MIDDLETON GOWER
NOTICE 2024**

NOTICE is hereby given that the Council of the City and County of Swansea in pursuance of its powers under the Road Traffic Regulation Act 1984 (as amended) intend to close the above-mentioned road.

In order for Morrisons Water Services on behalf of Dwr Cymru Welsh Water to carry out works to install a new water service at the above location, it will be necessary to temporarily close the above road in part to vehicular traffic.

SCHEDULE - TEMPORARY ROAD CLOSURE
UNNAMED Y2400 (SCHOOL LANE) MIDDLETON GOWER

Unnamed Y2400 (known locally as School Lane) in a northerly direction from its junction with B4247 (North Gower Road) over its entire length, a distance of approximately 500 metres.

There is no alternative route for vehicular traffic.


Access for emergency vehicles and pedestrians to be maintained at all times.

The closure will operate from **Tuesday 16th July 2024** for 5 days (Or until the works are completed whichever is the sooner). It is anticipated the works will take 3 days to complete.

Dated this 1st July 2024

**TRACEY MEREDITH
CHIEF LEGAL OFFICER / PRIF SWYDDOG CYFREITHIOL
LEGAL & DEMOCRATIC SERVICES
GWASANAETHAU CYFREITHIOL A DEMOCRATAIDD
CIVIC CENTRE
CANOLFAN DDINESIG
SWANSEA
ABERTAWE
SA1 3SN**

If you have any queries about this Notice please ring Dean Howard on 01792 841675

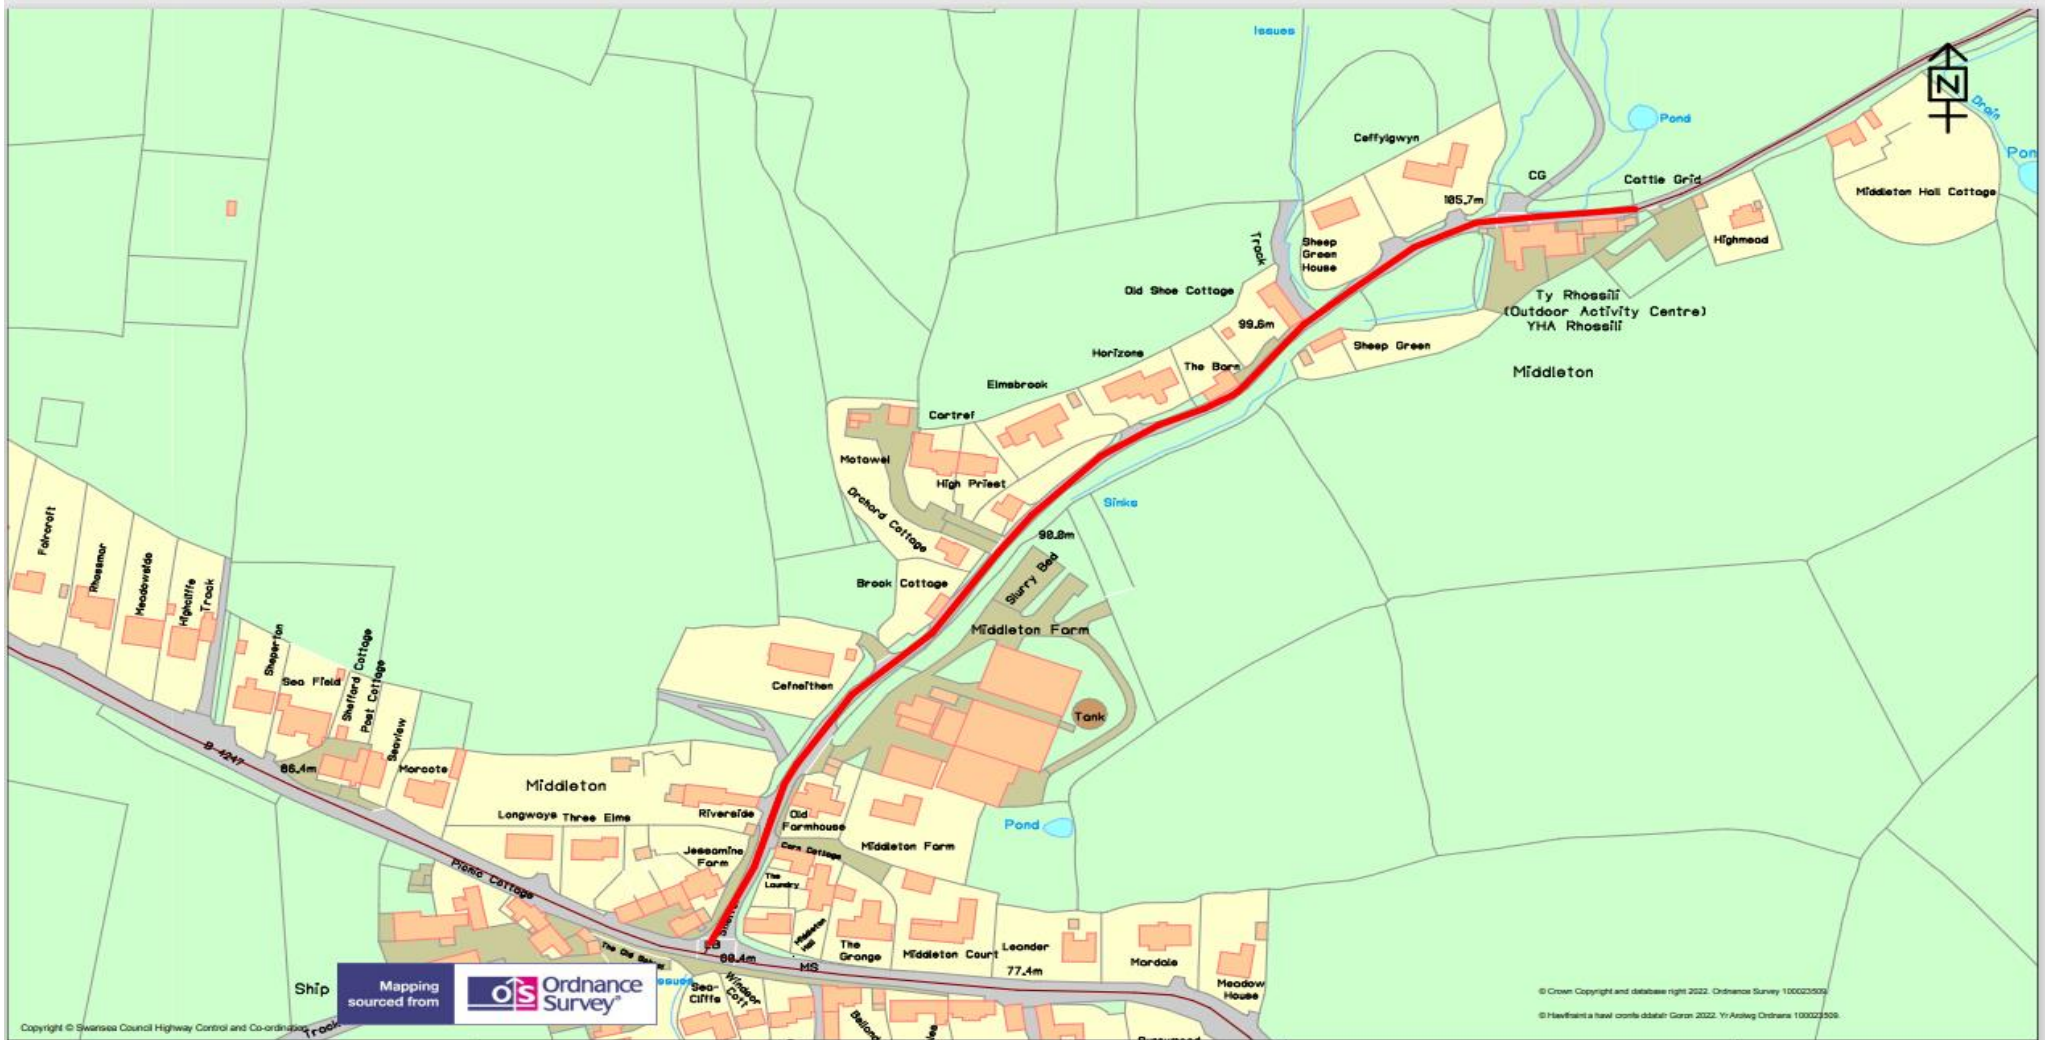

Copyright © Swansea Council Highway Control and Co-ordinating
 Mapping sourced from Ordnance Survey

© Crown Copyright and database right 2022, Ordnance Survey 100025002
 © Havilland a href credits dabbell Goron 2022, Yr Arddang Ordwrans 100022500

<p>City & County of Swansea Cinas A Eir Abertawe</p>	<h2>TEMPORARY TRAFFIC REGULATION ORDER</h2>	<p>KEY</p> <p>Temporary Road Closure ■</p> <p>Alternative Route ■</p>	<p>Scale 1:2338</p>						
<p>Highways and Transportation</p> <p>Mr Stuart Davies, Head of Highways City and County of Swansea, Station Road, Players Industrial Estate, Clydach, Swansea, SA6 5BJ</p>	<h3>Y2400 (School Lane)</h3>		<table border="1"> <tr> <td>Drawn GD</td> <td>Checked GD</td> </tr> <tr> <td>Revision A</td> <td>Date 20/09/2022</td> </tr> <tr> <td colspan="2">Dwg/Ref. No. 3431</td> </tr> </table>	Drawn GD	Checked GD	Revision A	Date 20/09/2022	Dwg/Ref. No. 3431	
Drawn GD	Checked GD								
Revision A	Date 20/09/2022								
Dwg/Ref. No. 3431									

(ref DVT- 00277674/EE)