

**THE COUNCIL OF THE CITY AND COUNTY OF SWANSEA  
CYNGOR DINAS A SIR ABERTAWE  
TEMPORARY EMERGENCY ROAD CLOSURE  
UN-NAMED Y2060 (MILL LANE TO MARSH ROAD LINK), LLANRHIDIAN, SWANSEA  
NOTICE 2024**

**NOTICE** is hereby given by the Council of the City and County of Swansea in pursuance of its powers as contained in section 14 (2) of the Road Traffic Regulation Act 1984 (as amended) that from **Wednesday 3<sup>rd</sup> July 2024** for a period of 21 days only (or until the works are completed whichever is sooner – it is anticipated that the work will take 3 to complete), no person shall cause any vehicle to be driven along the length or lengths of road(s) referred to in the Schedule below. In order for Welsh Water to undertake mains repair works at the above location, it has been necessary to temporarily close the above road to vehicular traffic.

**SCHEDULE - TEMPORARY EMERGENCY ROAD CLOSURE**  
**UN-NAMED Y2060 MILL LANE TO MARSH ROAD LINK, LLANRHIDIAN**

Y2060 in a north-easterly direction from outside October Cottage to outside property named Swn Y Nant a distance of approximately 50m.

The alternative route will be via Mill Lane, unnamed B4295, Wernffrwd Lane and Marsh Road a distance of approximately 5.5km and is suitable for light vehicles only.

This route is suitable for light vehicles only.


**Access for emergency vehicles and pedestrians to be maintained at all times.**


The applicant will be responsible for the erection and maintenance of all advanced warning, Road Closed, diversion and alternative route signs in accordance with Chapter 8 of the Traffic Signs Manual and the Traffic Signs and Regulations and General Directions 2016 for the duration of the works.

Dated this 3<sup>rd</sup> July 2024

**TRACEY MEREDITH  
CHIEF LEGAL OFFICER/PRIF SWYDDOG CYFREITHIOL  
LEGAL, DEMOCRATIC SERVICES & BUSINESS INTELLIGENCE  
GWASANAETHAU CYFREITHIOL, DEMOCRATAIDD A DEALLUSRWYDD  
BUSNES  
CANOLFAN DDINESIG  
SWANSEA  
ABERTAWE  
SA1 3SN**



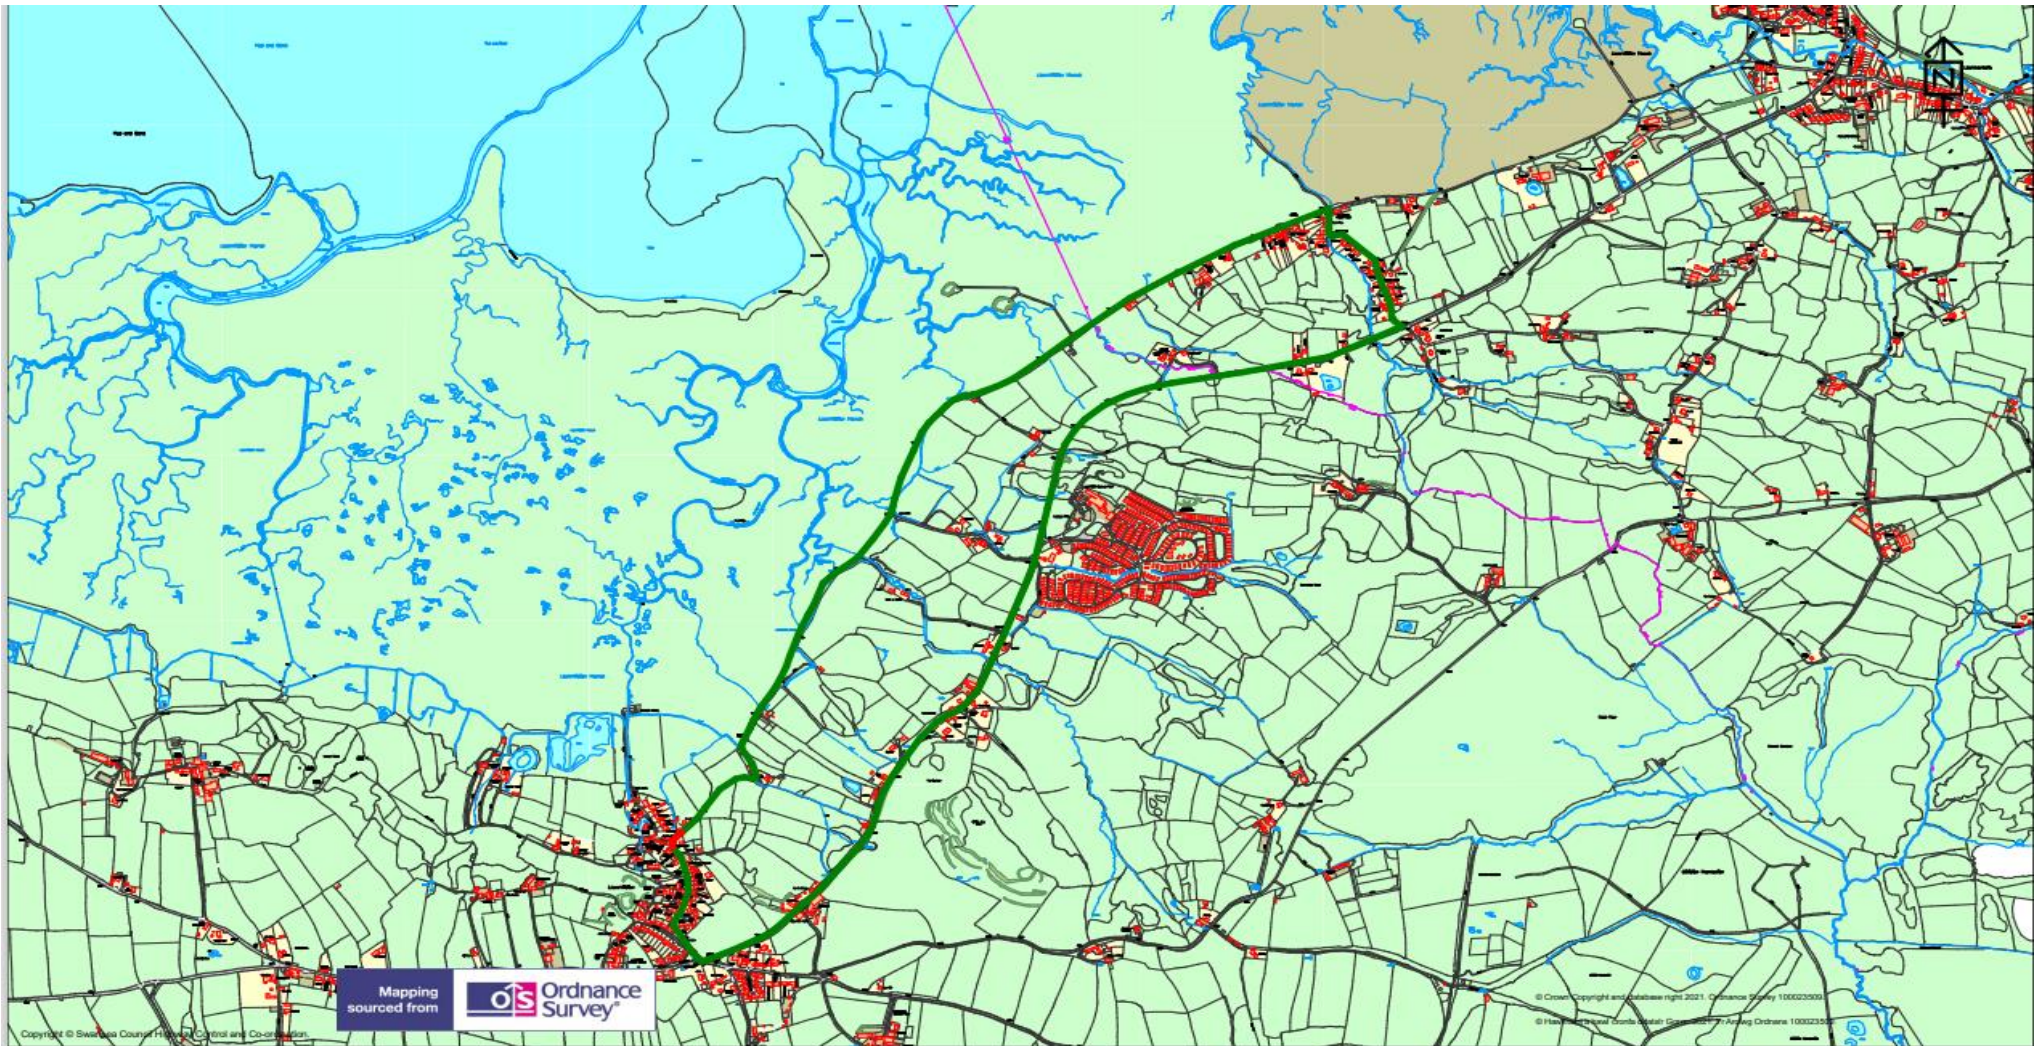

<p>City &amp; County of Swansea Cinas A Sir Abertawe</p> 	<p><b>TEMPORARY TRAFFIC REGULATION ORDER</b></p>	<p><b>KEY</b></p> <p>Temporary Road Closure <span style="color: red;">■</span></p> <p>Alternative Route <span style="color: green;">■</span></p>	<p>Scale <b>1:18575</b></p>						
<p><b>Highways and Transportation</b></p> <p>Mr Stuart Davies, Head of Highways City and County of Swansea, Station Road, Players Industrial Estate, Clydach, Swansea, SA6 5BJ</p>	<p><b>Y2060 / Mill Lane Llanrhidian</b></p>		<table border="1"> <tr> <td>Drawn GD</td> <td>Checked GD</td> </tr> <tr> <td>Revision A</td> <td>Date 22/09/2021</td> </tr> <tr> <td colspan="2">Dwg/Ref.No. 3232</td> </tr> </table>	Drawn GD	Checked GD	Revision A	Date 22/09/2021	Dwg/Ref.No. 3232	
Drawn GD	Checked GD								
Revision A	Date 22/09/2021								
Dwg/Ref.No. 3232									

If you have any queries about this Notice please ring Dean Howard on 01792 841675