

**THE COUNCIL OF THE CITY AND  
COUNTY OF SWANSEA  
CYNGOR DINAS A SIR ABERTAWE  
TEMPORARY ROAD CLOSURE  
DINAS STREET, PLASMARL, SWANSEA  
NOTICE 2024**

**NOTICE** is hereby given that the Council of the City and County of Swansea in pursuance of its powers under the Road Traffic Regulation Act 1984 (as amended) intend to close the above-mentioned road.

In order for Swansea Council to undertake resurfacing/patch works, it will be necessary to temporarily close the above-named road to vehicular traffic.

**SCHEDULE - TEMPORARY ROAD CLOSURE**  
**DINAS STREET, PLASMARL, SWANSEA (PART)**

Dinas Street in a Northeasterly direction from its junction with Salem Road to its junction with Britannia Road, a distance of approximately 290 metres.

The alternative route for vehicular traffic will be via Salem Road and Davis Street, a distance of approximately 350 metres.


**Access for emergency vehicles to be maintained at all times.**

The closure will operate from **Tuesday 9<sup>th</sup> July 2024** for 5 days (Or until the works are completed whichever is the sooner). It is anticipated the works will take 1 day to complete.

Dated this 5<sup>th</sup> July 2024

**TRACEY MEREDITH**  
**CHIEF LEGAL OFFICER / PRIF SWYDDOG CYFREITHIOL**  
**LEGAL & DEMOCRATIC SERVICES**  
**GWASANAETHAU CYFREITHIOL A DEMOCRATAIDD**  
**CIVIC CENTRE**  
**CANOLFAN DDINESIG**  
**SWANSEA**  
**ABERTAWE**  
**SA1 3SN**

If you have any queries about this Notice please ring Dean Howard on 01792 841675

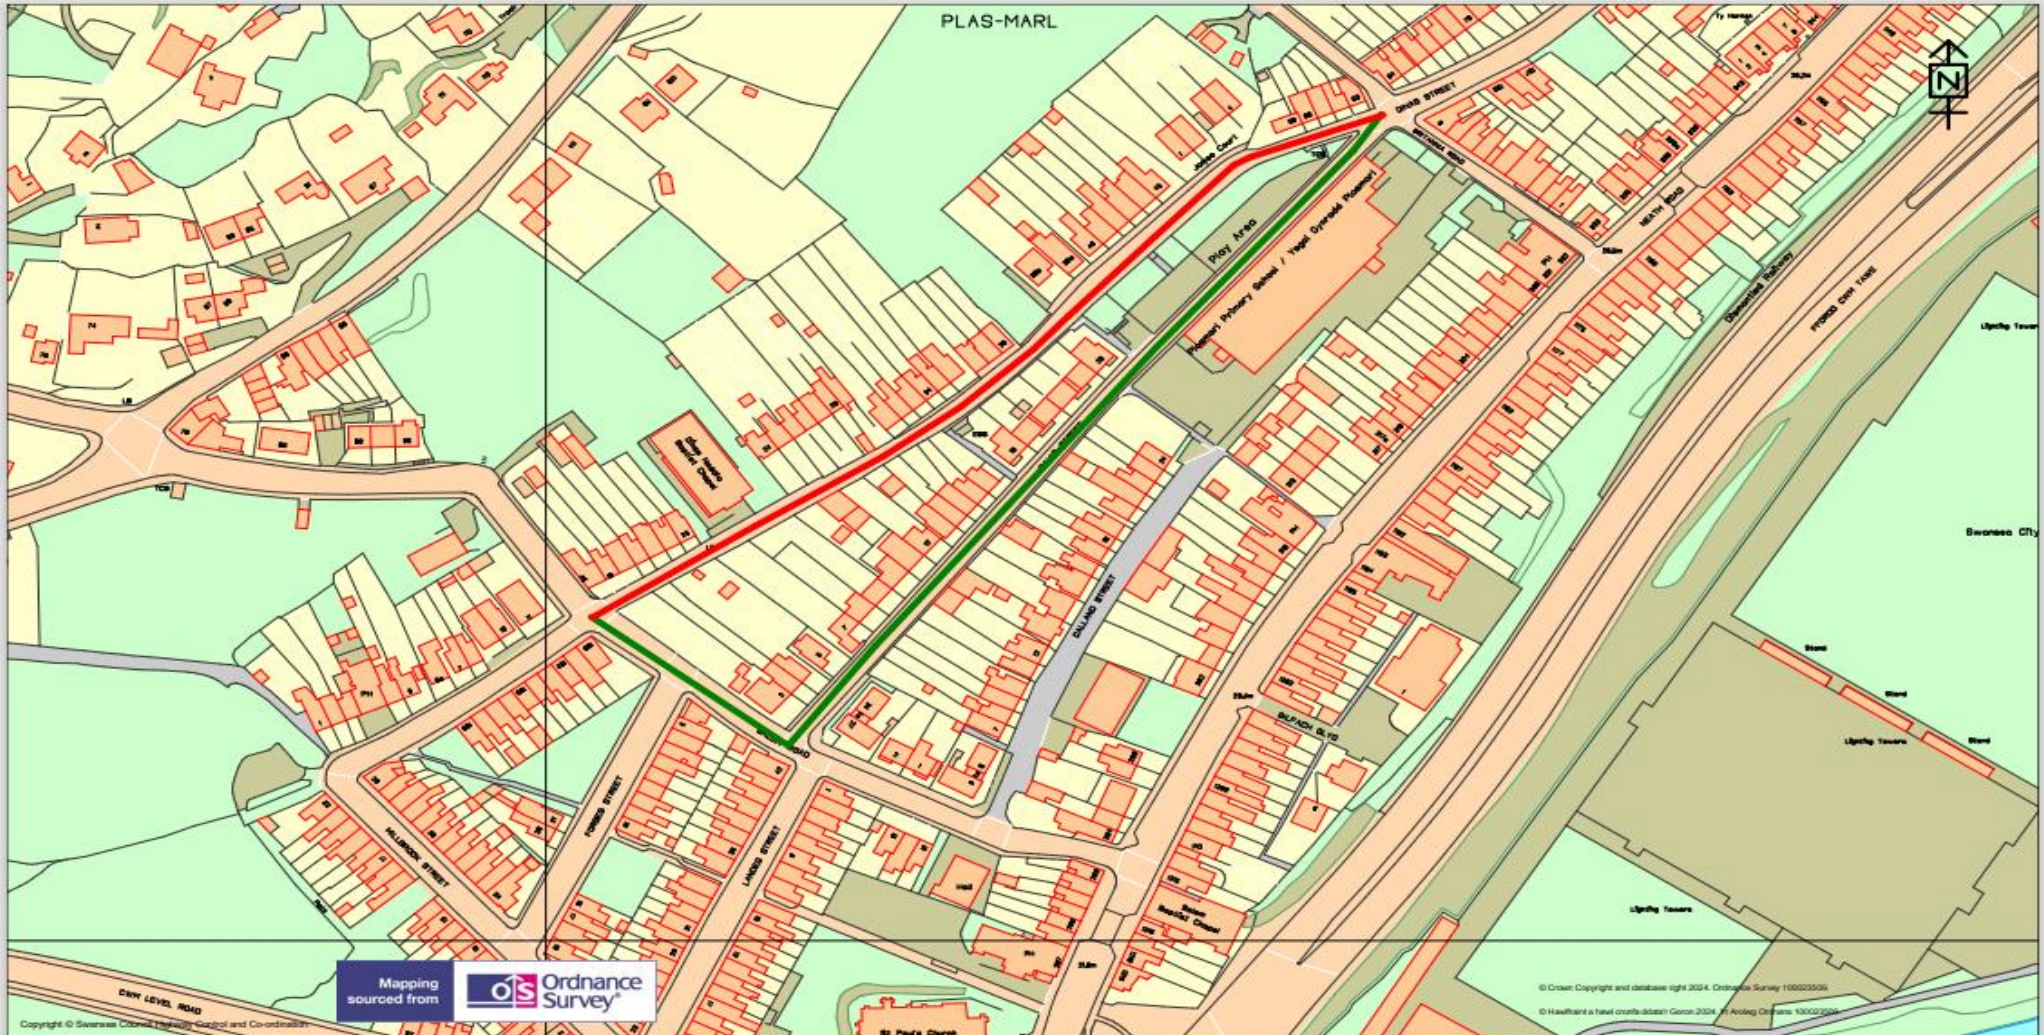

Mapping sourced from Ordnance Survey

© Crown Copyright and database right 2024. Ordnance Survey 100023503.  
© Haultain & Haultain (Geomatics) 2024. All Rights Reserved. 100023504

**Cyngor Abertawe  
Swansea Council**

Highways and Transportation  
Mr Stuart Davies,  
Head of Highways  
City and County of Swansea,  
Station Road, Players Industrial Estate,  
Clydach, Swansea, SA6 5BJ

**TEMPORARY TRAFFIC REGULATION ORDER**

**DINAS STREET  
PLASMARL**

**KEY**

Temporary Road Closure

Alternative Route

Scale		1:2000	
Drawn	A_J	Checked	A_J
Revision	A	Date	05/07/2024
Dwg/Ref.No.		4124	

(ref DVT- 0027753/EE)