

**THE COUNCIL OF THE CITY AND COUNTY OF SWANSEA
CYNGOR DINAS A SIR ABERTAWE
SPECIAL EVENTS TRAFFIC ORDER
TEMPORARY ROAD CLOSURES - FILMING EVENT 'HAVOC' - NETFLIX
THE STRAND (PART) & GREEN DRAGON LANE, CITY CENTRE, SWANSEA
NOTICE 2024**

THE COUNCIL OF THE CITY AND COUNTY OF SWANSEA in exercise of the powers conferred by Section 16A of the Road Traffic Act 1994, **HEREBY GIVE NOTICE** that on the various dates as shown in the Schedule below and as and when the appropriate traffic signs are displayed no person shall cause a vehicle (other than a vehicle being used for emergency purposes) to proceed along the length or lengths of road(s) referred to in the Schedule below.

A Filming Event is to take place from Thursday 11th July 2024, as a result it will be considered necessary to temporarily close the Strand in part and Green Dragon Lane from Thursday 11th July from 12:00pm until Friday 12th July 12:00pm (24 hours).

The Filming Event will be held at The Strand and Green Dragon Lane in the City Centre area of Swansea.

The Strand and Green Dragon Lane will be closed to vehicular traffic as per drawing number 986.

Access for emergency vehicles and pedestrians to be maintained at all times.

Should you have any queries or require further information, please contact Dean Howard on 01792 841675.

Dated 10th July 2024

TRACEY MEREDITH

CHIEF LEGAL OFFICER / PRIF SWYDDOG CYFREITHIOL

LEGAL, DEMOCRATIC SERVICES & BUSINESS INTELLIGENCE

GWASANAETHAU CYFREITHIOL, DEMOCRATAIDD A DEALLUSRWYDD BUSNES

CIVIC CENTRE

CANOLFAN DDINESIG


SWANSEA

ABERTAWE

If you have any queries about this order please ring Mr Dean Howard on 01792 841675

City and County of Swansea
Dinas a Sir Abertawe



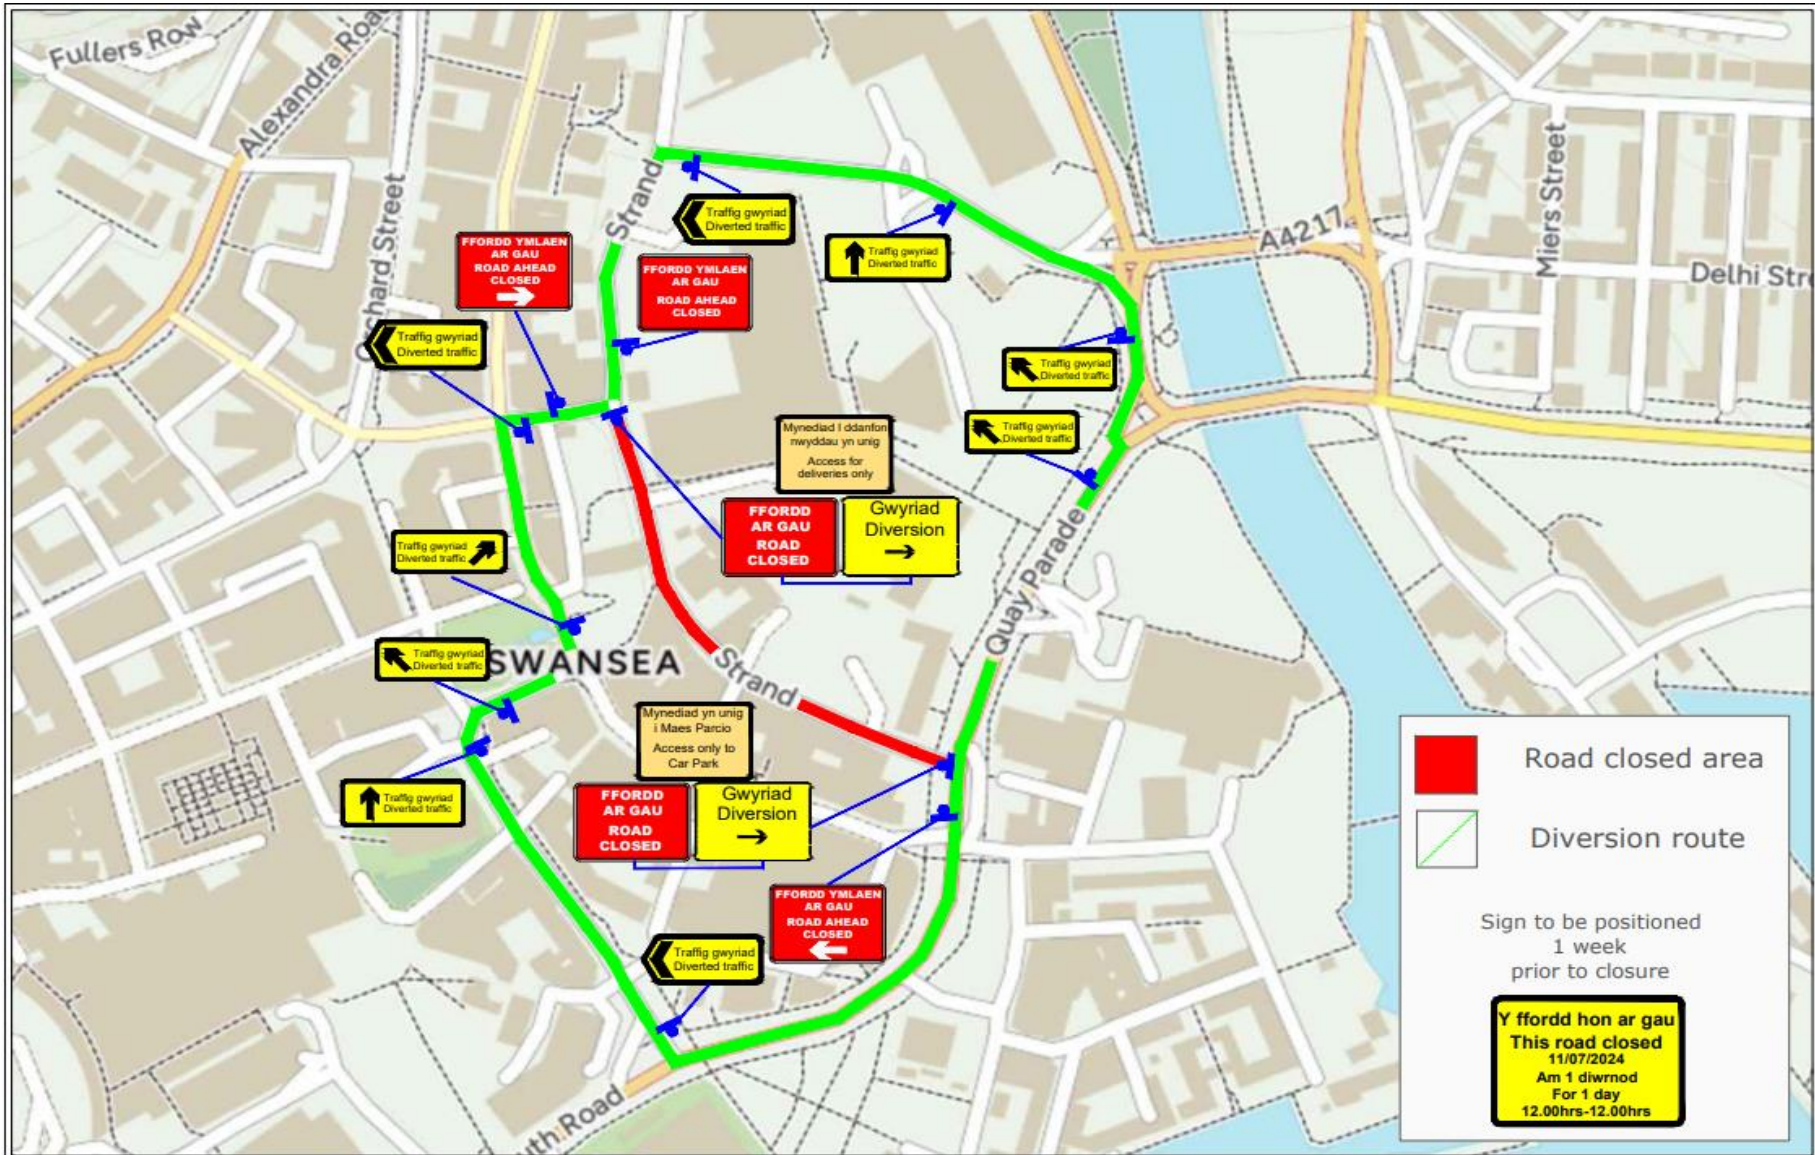

Dim	JW
DA:	ME
Ap:	SA
Date:	24/06/24



Client:
Havoc Films Ltd

Project: The Strand Swansea

Drawing: Traffic management arrangement

Rev	Dis	Chr	App	Description	Date

Drawing no:
44885 0001a
Revision:
Scale: NTS