

**THE COUNCIL OF THE CITY AND
COUNTY OF SWANSEA
CYNGOR DINAS A SIR ABERTAWE
TEMPORARY ROAD CLOSURE
NORTHAMPTON LANE (PART) CITY CENTRE, SWANSEA
NOTICE 2024**

NOTICE is hereby given that the Council of the City and County of Swansea in pursuance of its powers under the Road Traffic Regulation Act 1984 (as amended) intend to close the above-mentioned road. In order for MJ Quinns to undertake repair/maintenance works at the above location, it will be necessary to temporarily close the above road to vehicular traffic.

**SCHEDULE
TEMPORARY ROAD CLOSURE
NORTHAMPTON LANE (PART) CITY CENTRE, SWANSEA
SCHEDULE – TEMPORARY ROAD CLOSURE
NORTHAMPTON LANE (PART), CITY CENTRE**

Northampton Lane in a Westerly direction from its junction with Craddock Street, to its junction with the un-named road at the side of the NCP Car Park, a distance of approximately 60 metres.

The alternative route for vehicular traffic will be via The Kingsway and Craddock Street, a distance of approximately 200 metres.


Access for emergency vehicles is to be maintained at all times.

The closure will operate from **Monday 15th July 2024** for 5 days (Or until the works are completed whichever is the sooner). It is anticipated the works will take 1 day to complete (09:00-18:00).

Dated this 11th July 2024

**TRACEY MEREDITH
CHIEF LEGAL OFFICER / PRIF SWYDDOG CYFREITHIOL
LEGAL, DEMOCRATIC SERVICES & BUSINESS INTELLIGENCE
GWASANAETHAU CYFREITHIOL, DEMOCRATAIDD A DEALLUSRWYDD
BUSNES
CIVIC CENTRE
CANOLFAN DDINESIG
SWANSEA
ABERTAWE
SA1 3SN**

If you have any queries about this Notice please ring Dean Howard on 01792 841675

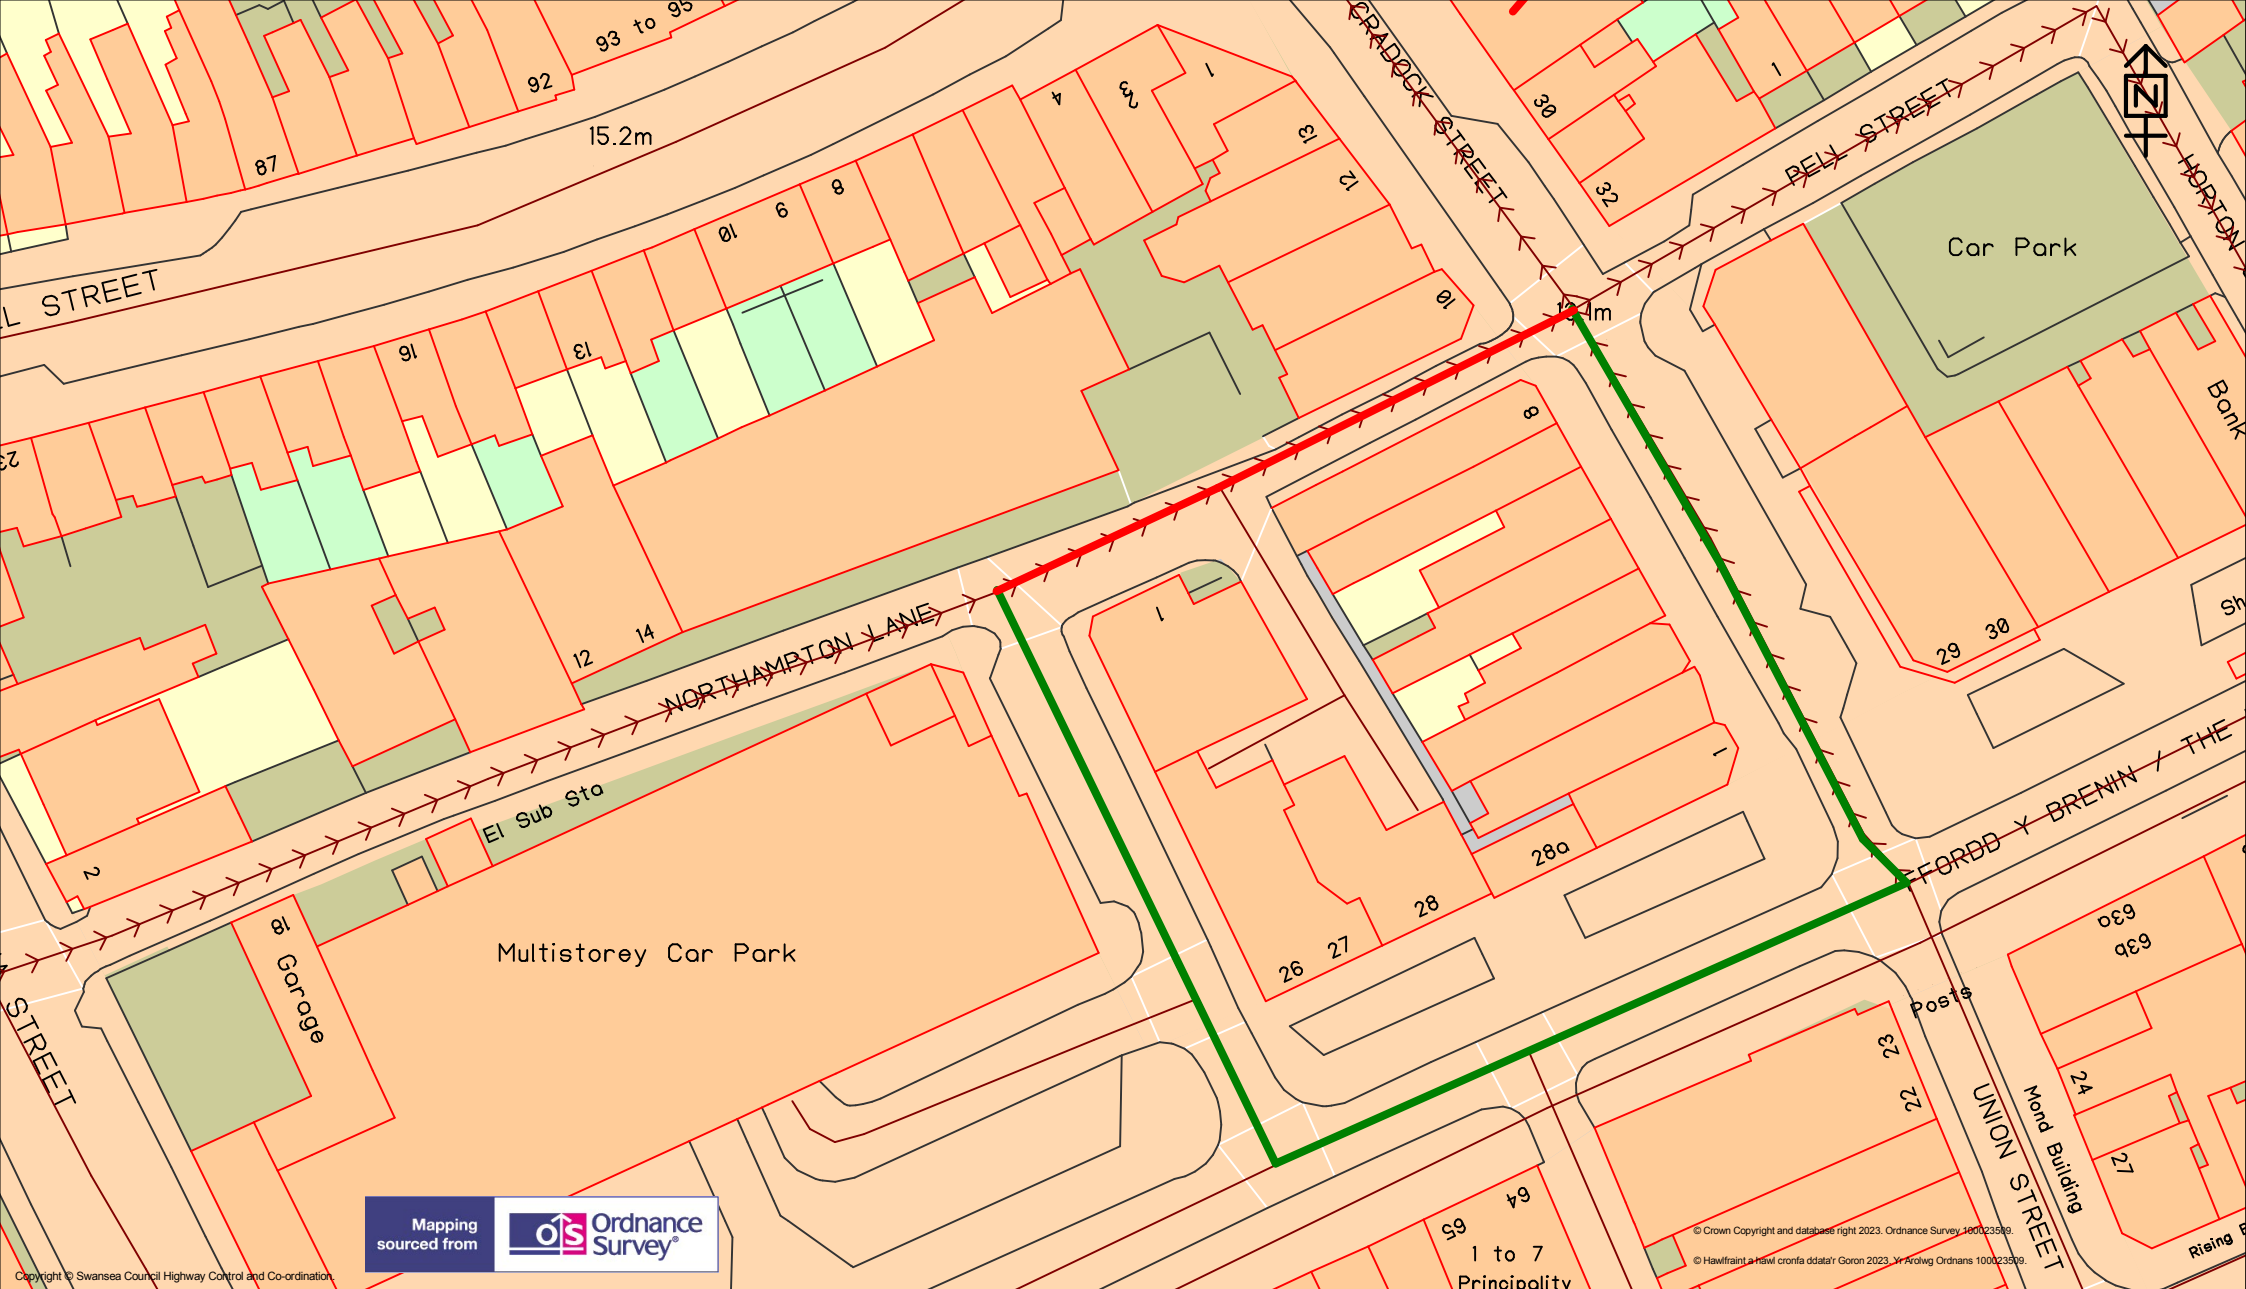

© Crown Copyright and database right 2023. Ordnance Survey 100023589.
 © Hafreint a hawl cronfa ddatai Goron 2023. Yr Arolwg Ordnans 100023589.



**Cyngor Abertawe
Swansea Council**

Highways and Transportation
 Mr Stuart Davies,
 Head of Highways
 City and County of Swansea,
 Station Road, Players Industrial Estate,
 Clydach, Swansea, SA6 5BJ

TEMPORARY TRAFFIC REGULATION ORDER

NORTHAMPTON LANE

KEY

Temporary Road Closure ■

Alternative Route ■

Scale		1:724
Drawn	Checked	
A_J	A_J	
Revision	Date	
A	20/06/2023	
Dwg/Ref.No.		3720