

**THE COUNCIL OF THE CITY AND
COUNTY OF SWANSEA
CYNGOR DINAS A SIR ABERTAWE
TEMPORARY ROAD CLOSURE
MIDDLE ROAD, CWMBWRLA, SWANSEA (PART)
NOTICE 2024**

NOTICE is hereby given that the Council of the City and County of Swansea in pursuance of its powers under the Road Traffic Regulation Act 1984 (as amended) intend to close the above-mentioned road. In order for Swansea Council to undertake patch resurfacing works, it will be necessary to temporarily close the above-named road to vehicular traffic.

SCHEDULE - TEMPORARY ROAD CLOSURE
MIDDLE ROAD, CWMBWRLA, SWANSEA (PART)

Middle Road in a north westerly direction from its junction with Kings Head Road to its junction Ravenhill Road, a distance of approximately 350 metres.

The alternative route for vehicular traffic will be via Upper Kings Head Road, (C8) Pentregethin Road and (C3) Ravenhill Road, a distance of approximately 1.2 kilometres.


Access for emergency vehicles to be maintained at all times.


The closure will operate from **Wednesday 17th July 2024** for 5 days (Or until the works are completed whichever is the sooner). It is anticipated the works will take 3 days to complete.

Dated this 15th July 2024

TRACEY MEREDITH
CHIEF LEGAL OFFICER / PRIF SWYDDOG CYFREITHIOL
LEGAL & DEMOCRATIC SERVICES
GWASANAETHAU CYFREITHIOL A DEMOCRATAIDD
CIVIC CENTRE
CANOLFAN DDINESIG
SWANSEA
ABERTAWE
SA1 3SN

If you have any queries about this Notice please ring Dean Howard on 01792 841675

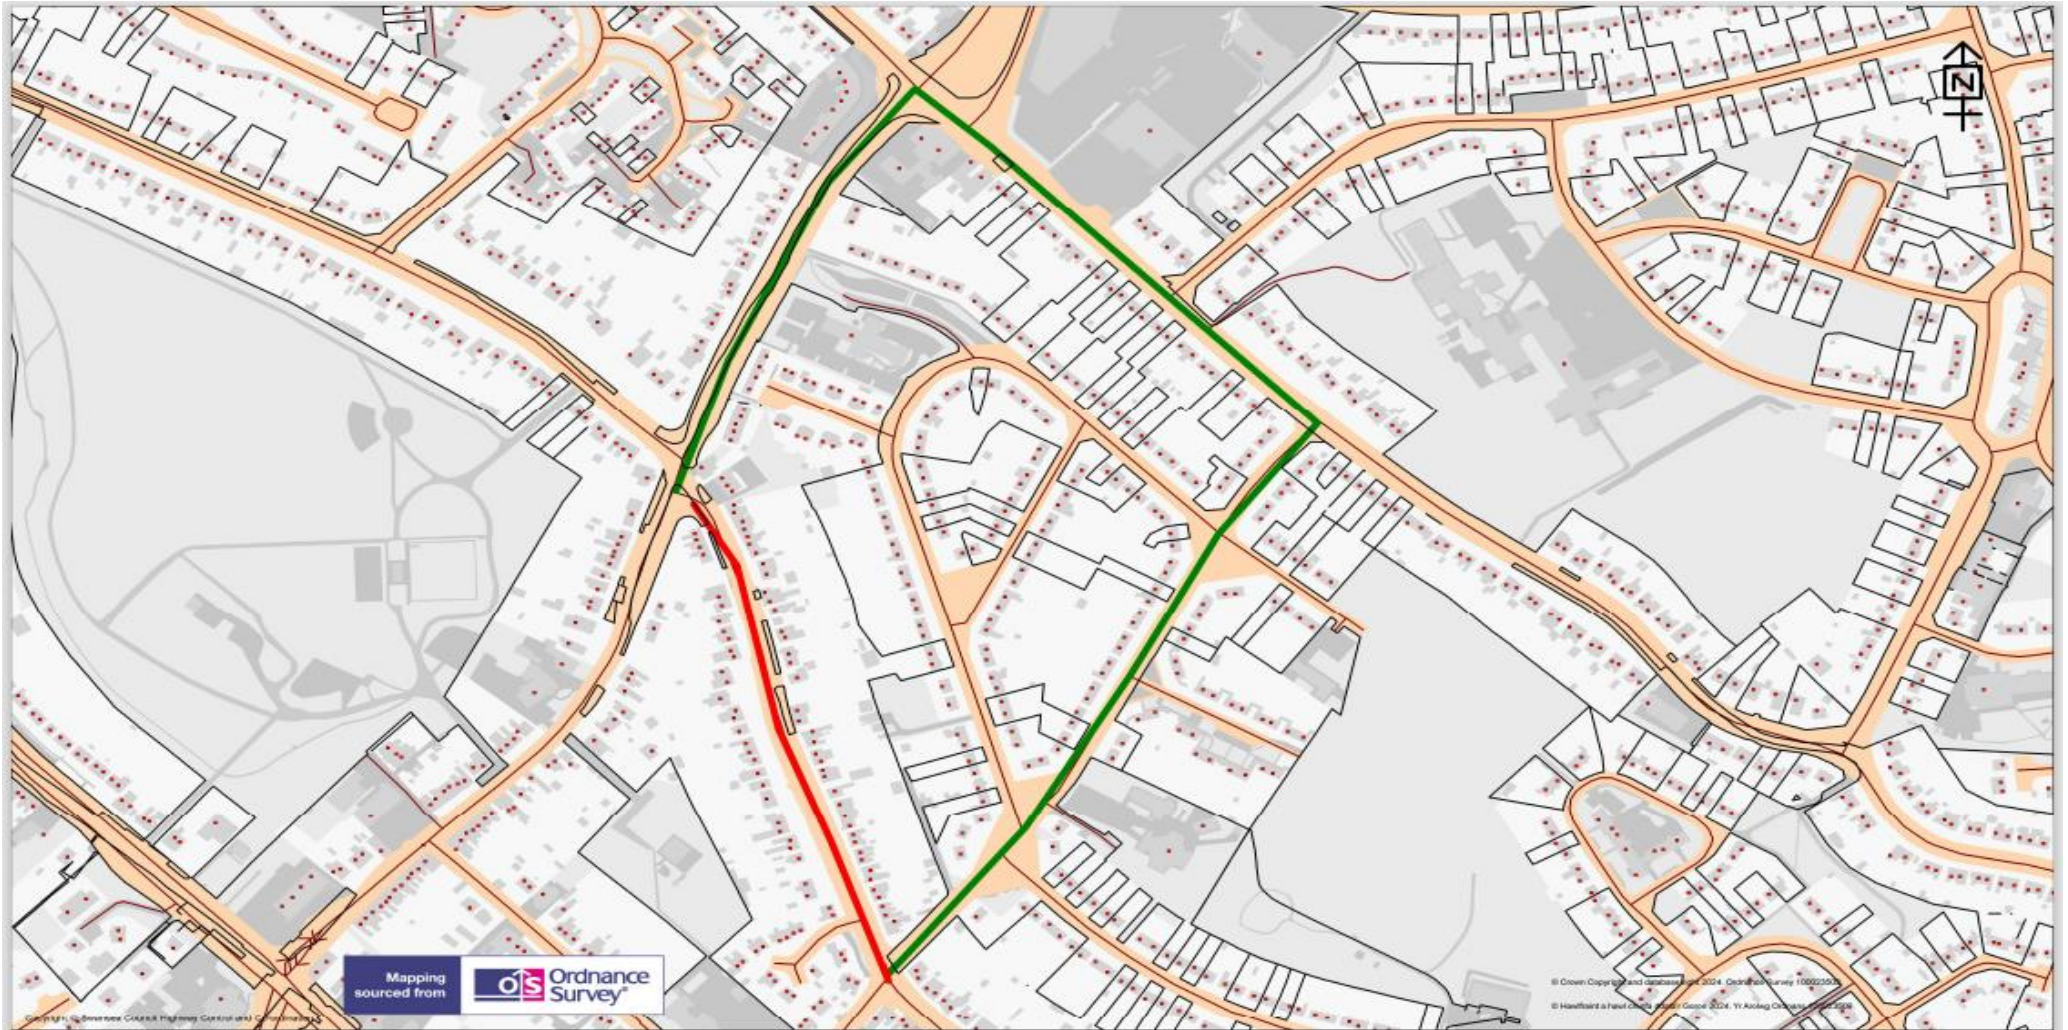

	<p>TEMPORARY TRAFFIC REGULATION ORDER</p>	<p>KEY</p> <p>Temporary Road Closure ■</p> <p>Alternative Route ■</p>	<p>Scale 1:4034</p>						
<p>Highways and Transportation Mr Stuart Davies, Head of Highways City and County of Swansea, Station Road, Players Industrial Estate, Clydach, Swansea, SA6 5BJ</p>	<p>Middle Road</p>		<table border="1"> <tr> <td>Drawn GD</td> <td>Checked GD</td> </tr> <tr> <td>Revision A</td> <td>Date 12/07/2024</td> </tr> <tr> <td colspan="2">Dwg/Ref.No. 4129</td> </tr> </table>	Drawn GD	Checked GD	Revision A	Date 12/07/2024	Dwg/Ref.No. 4129	
Drawn GD	Checked GD								
Revision A	Date 12/07/2024								
Dwg/Ref.No. 4129									

(ref DVT- 00277866/EE)