

**THE COUNCIL OF THE CITY AND COUNTY OF SWANSEA  
CYNGOR DINAS A SIR ABERTAWE  
TEMPORARY EMERGENCY ROAD CLOSURE  
LANGLAND TERRACE, BRYNMILL, SWANSEA  
NOTICE 2024**

**NOTICE** is hereby given by the Council of the City and County of Swansea in pursuance of its powers as contained in section 14 (2) of the Road Traffic Regulation Act 1984 (as amended) that from **Wednesday 17<sup>th</sup> July 2024** for a period of 21 days only (or until the works are completed whichever is sooner – it is anticipated that the work will take 1 day to complete), no person shall cause any vehicle to be driven along the length or lengths of road(s) referred to in the Schedule below. In order for Dwr Cymru Welsh Water to undertake emergency remedial works, it has been necessary to close the above-named road to vehicular traffic.

**SCHEDULE – TEMPORARY EMERGENCY ROAD CLOSURE**  
**LANGLAND TERRACE, BRYNMILL, SWANSEA**

Langland Terrace in a south-easterly direction from its junction with Canterbury Road for a distance of approximately 25 metres.

The alternative route for vehicular traffic will be via Canterbury Road and Chesshyre Road, a distance of approximately 280 metres.


**Access for emergency vehicles to be maintained at all times.**

The applicant will be responsible for the erection and maintenance of all advanced warning, Road Closed, diversion and alternative route signs in accordance with Chapter 8 of the Traffic Signs Manual and the Traffic Signs and Regulations and General Directions 2016 for the duration of the works.

Dated this 17<sup>th</sup> July 2024

**TRACEY MEREDITH  
CHIEF LEGAL OFFICER/PRIF SWYDDOG CYFREITHIOL  
LEGAL, DEMOCRATIC SERVICES & BUSINESS INTELLIGENCE  
GWASANAETHAU CYFREITHIOL, DEMOCRATAIDD A DEALLUSRWYDD  
BUSNES  
CANOLFAN DDINESIG  
SWANSEA  
ABERTAWE  
SA1 3SN**



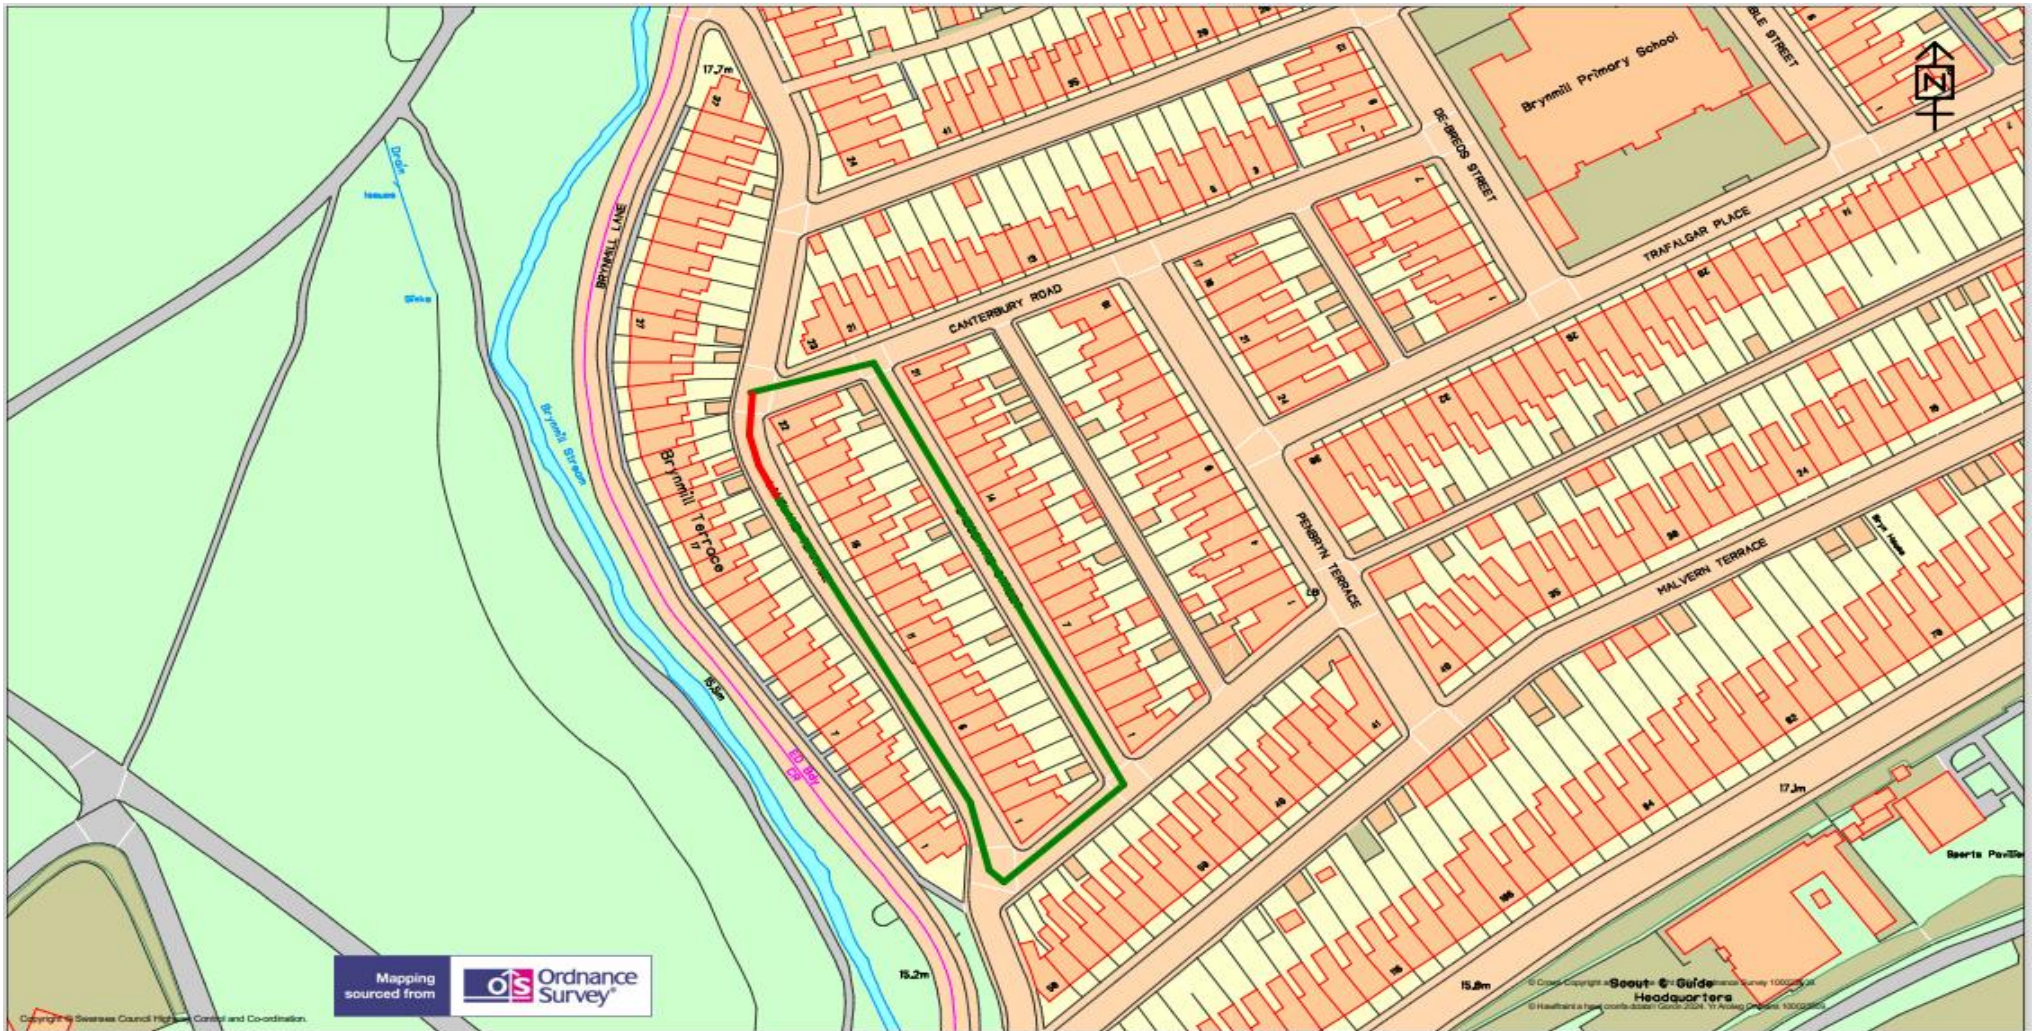

Mapping sourced from Ordnance Survey

Copyright © Swansea Council Highways Control and Coordination.

© Crown Copyright and Geo Information Authority. Ordnance Survey 100000000  
© Headland & Partners (Swansea) Limited 2024. 11 Ardara Drive, Swansea, SA6 5BJ

	<p><b>TEMPORARY TRAFFIC REGULATION ORDER</b></p>	<p><b>KEY</b></p> <p>Temporary Road Closure </p> <p>Alternative Route </p>	<p>Scale 1:1428</p>						
<p><b>Highways and Transportation</b> Mr Stuart Davies, Head of Highways City and County of Swansea, Station Road, Players Industrial Estate, Clydach, Swansea, SA6 5BJ</p>	<p><b>LANGLAND TERRACE BRYNMILL</b></p>		<table border="1"> <tr> <td>Drawn A_J</td> <td>Checked A_J</td> </tr> <tr> <td>Revision A</td> <td>Date 19/06/2024</td> </tr> <tr> <td colspan="2">Dwg/Ref.No. 4104</td> </tr> </table>	Drawn A_J	Checked A_J	Revision A	Date 19/06/2024	Dwg/Ref.No. 4104	
Drawn A_J	Checked A_J								
Revision A	Date 19/06/2024								
Dwg/Ref.No. 4104									

If you have any queries about this Notice please ring Dean Howard on 01792 841675