

**THE COUNCIL OF THE CITY AND
COUNTY OF SWANSEA
CYNGOR DINAS A SIR ABERTAWE
TEMPORARY ROAD CLOSURE
Y BERLLAN, DUNVANT, SWANSEA
NOTICE 2024**

NOTICE is hereby given that the Council of the City and County of Swansea in pursuance of its powers under the Road Traffic Regulation Act 1984 (as amended) intend to close the above-mentioned road. In order for City & County of Swansea Council, Planned Maintenance Section to undertake P.A.T.C.H resurfacing works at the above location, it will be necessary to temporarily close the above road in part to vehicular traffic.

**SCHEDULE - TEMPORARY ROAD CLOSURE
Y BERLLAN, DUNVANT**

Y Berllan in a north-westerly direction from its junction with B4296 Goetre Fawr Road to its junction with Broadmead, a distance of approximately 320 metres.

The alternative route for vehicular traffic is via B4296 Goetre Fawr Road, B4296 Dunvant Road and Broadmead, a distance of approximately 480 metres.

Similarly, this route will operate in the reverse direction.


Access for emergency vehicles to be maintained at all times.

The closure will operate from **Thursday 1st August 2024** for 5 days (Or until the works are completed whichever is the sooner). It is anticipated the works will take 2 days to complete.

Dated this 24th July 2024

**TRACEY MEREDITH
CHIEF LEGAL OFFICER / PRIF SWYDDOG CYFREITHIOL
LEGAL & DEMOCRATIC SERVICES
GWASANAETHAU CYFREITHIOL A DEMOCRATAIDD
CIVIC CENTRE
CANOLFAN DDINESIG
SWANSEA
ABERTAWE
SA1 3SN**

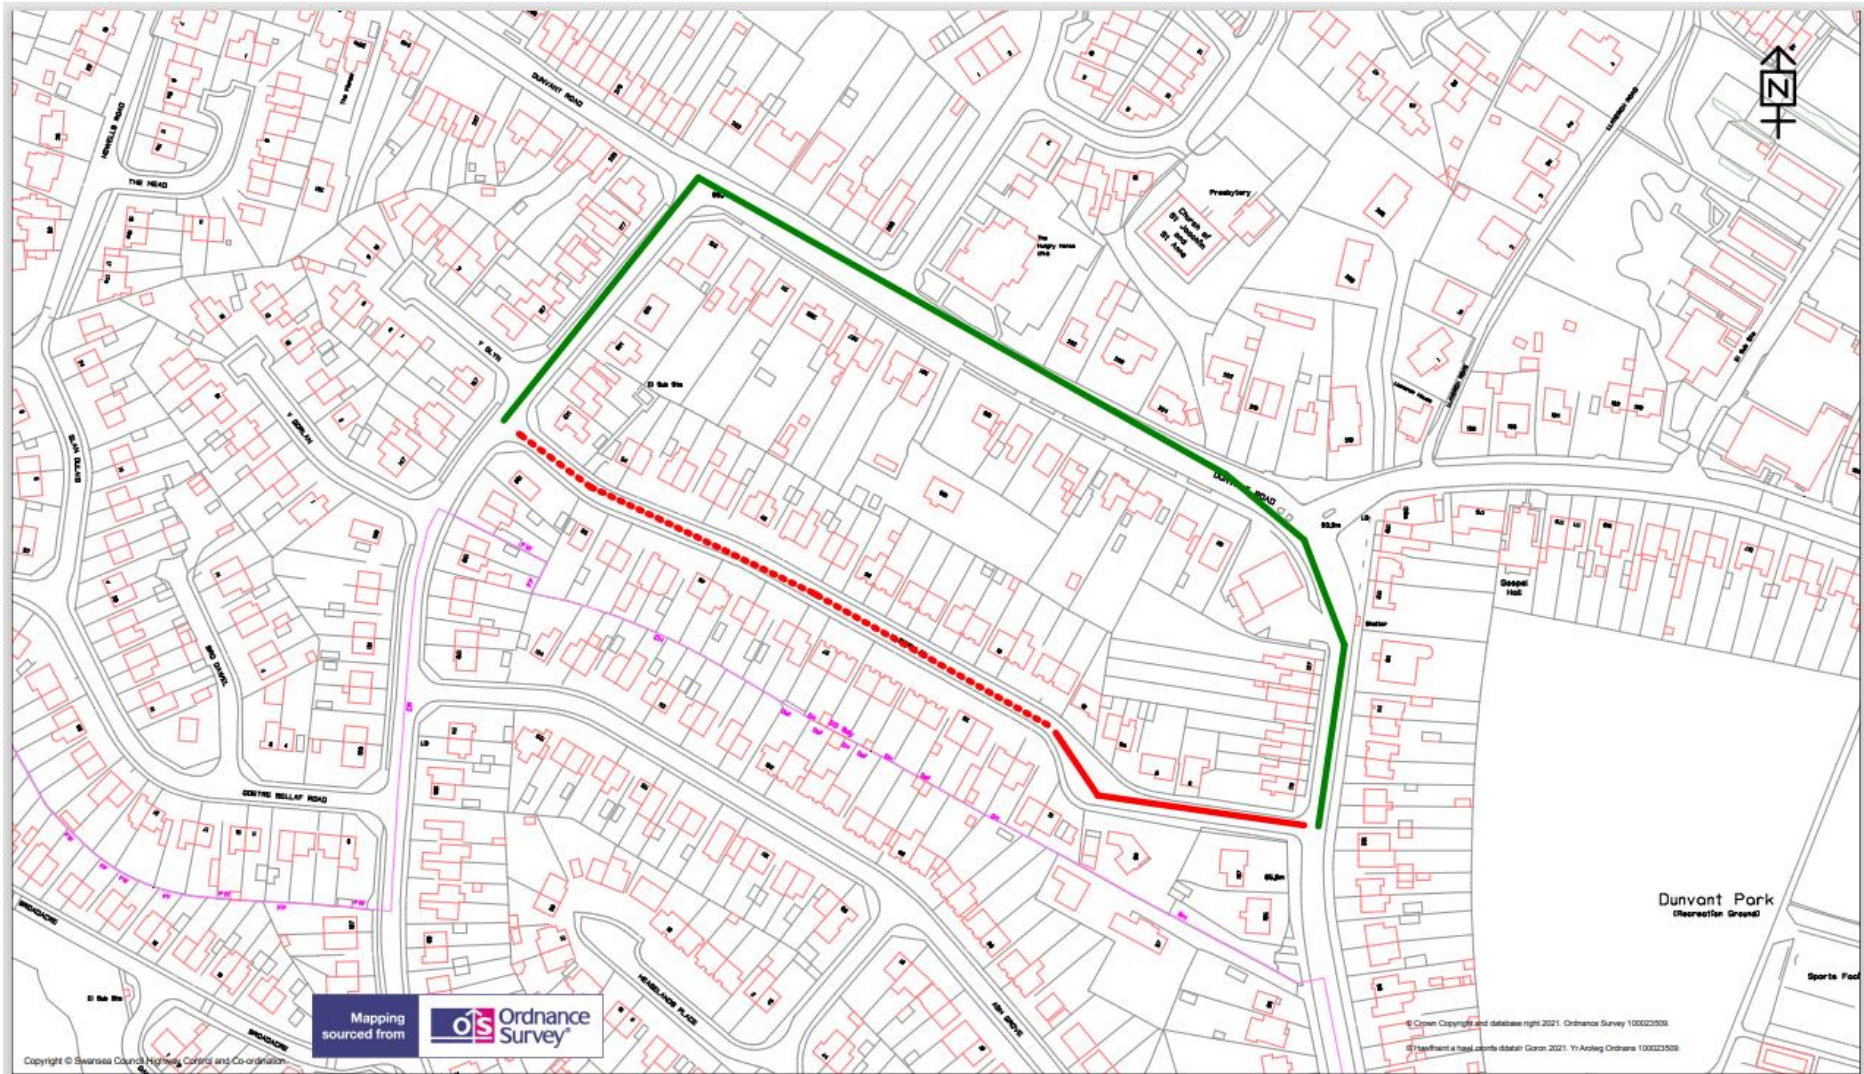


If you have any queries about this Notice please ring Dean Howard on 01792 841675



Mapping sourced from 

Copyright © Swansea Council Highways, Control and Co-ordination

© Crown Copyright and database right 2021. Ordnance Survey 100023938
 © Mapbox and legal entities (data) 2021. Mapbox © Ordnance Survey 100023509

 <p>City & County of Swansea C Dinas A Sir Abertawe</p>	<p>TEMPORARY TRAFFIC REGULATION ORDER</p>	<p>KEY</p> <p>Temporary Road Closure </p> <p>Alternative Route </p>	<p>Scale 1:2229</p> <table border="1"> <tr> <td>Drawn DH</td> <td>Checked DH</td> </tr> <tr> <td>Revision A</td> <td>Date 01/10/2021</td> </tr> </table>	Drawn DH	Checked DH	Revision A	Date 01/10/2021
Drawn DH	Checked DH						
Revision A	Date 01/10/2021						
<p>Highways and Transportation Mr Stuart Davies, Head of Highways</p>	<p>Y BERLLAN, DUNVANT, SWANSEA.</p>						

(ref DVT- DVT- 000029A/EE)