

**THE COUNCIL OF THE CITY AND  
COUNTY OF SWANSEA  
CYNGOR DINAS A SIR ABERTAWE  
TEMPORARY ROAD CLOSURE  
OVERLAND ROAD (PART), MUMBLES, SWANSEA  
NOTICE 2024**

**NOTICE** is hereby given that the Council of the City and County of Swansea in pursuance of its powers under the Road Traffic Regulation Act 1984 (as amended) intend to close the above-mentioned road. In order for Gforce telecommunications on behalf of Netomnia to carry out works to repair blocked ducts at the above location, it will be necessary to temporarily close Overland Road in part to vehicular traffic.

**SCHEDULE - TEMPORARY ROAD CLOSURE  
OVERLAND ROAD (PART), MUMBLES**

Overland Road (part) in a north easterly direction from its junction with Higher Lane to its junction with Overland Close, a distance of approximately 200 metres.

The alternative route for vehicular traffic will be via (B4593) Llangland Road, (B4593) Newton Road, Stanley Street, Kings Road and the unaffected section of Overland Road, Church Park and Church Park Lane, a distance of approximately 1.1 kilometres.

This route will operate in the opposite direction and is only suitable for light vehicles.


**Access for emergency vehicles to be maintained at all times.**


The closure will operate from **Sunday 15<sup>th</sup> September 2024** for 5 days (Or until the works are completed whichever is the sooner). It is anticipated the works will take 1 day to complete.

Dated this 24<sup>th</sup> July 2024

**TRACEY MEREDITH  
CHIEF LEGAL OFFICER / PRIF SWYDDOG CYFREITHIOL  
LEGAL & DEMOCRATIC SERVICES  
GWASANAETHAU CYFREITHIOL A DEMOCRATAIDD  
CIVIC CENTRE  
CANOLFAN DDINESIG  
SWANSEA  
ABERTAWE  
SA1 3SN**

If you have any queries about this Notice please ring Dean Howard on 01792 841675

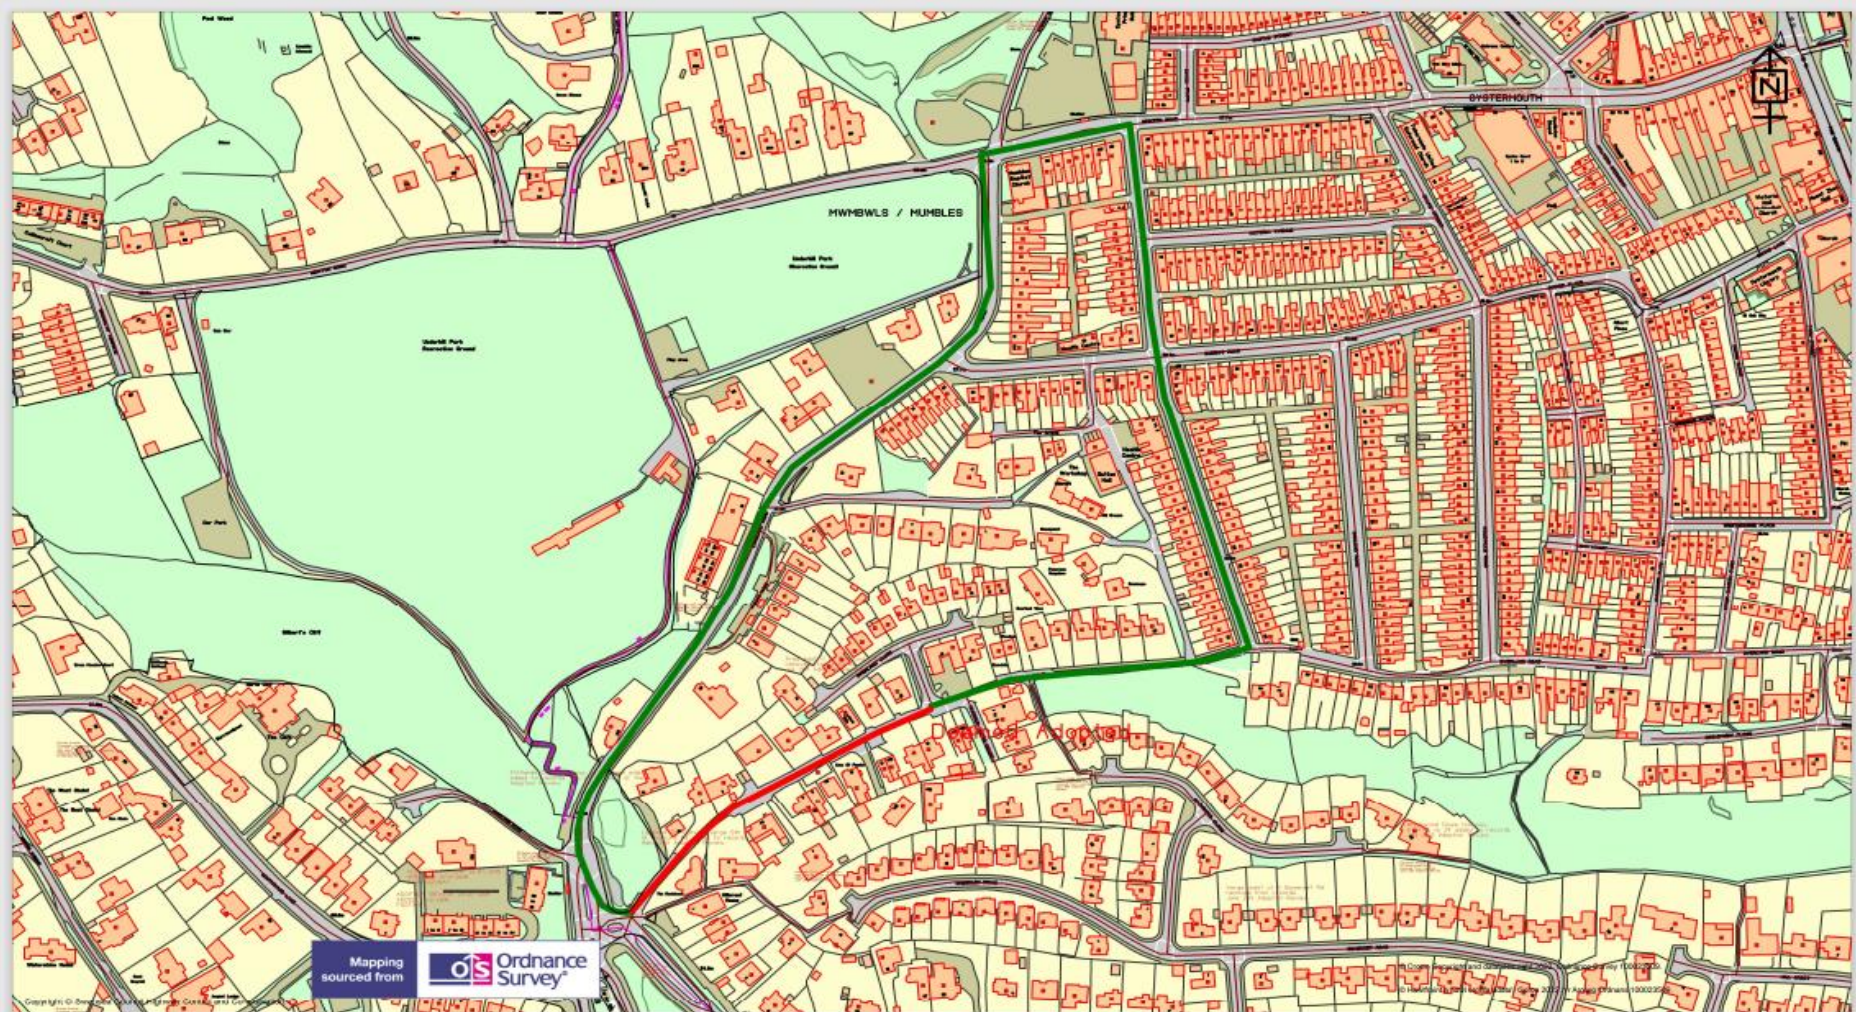

<p>City &amp; County of Swansea Cinys A Sŏi Abertawe</p> 	<p>TEMPORARY TRAFFIC REGULATION ORDER</p>	<p>KEY</p> <p>Temporary Road Closure <span style="color: red;">■</span></p> <p>Alternative Route <span style="color: green;">■</span></p>	<p>Scale 1:3352</p>						
<p>Highways and Transportation Mr Stuart Davies, Head of Highways City and County of Swansea, Station Road, Players Industrial Estate, Clydach, Swansea, SA6 5BJ</p>	<p>Overland Road</p>		<table border="1"> <tr> <td>Drawn GD</td> <td>Checked GD</td> </tr> <tr> <td>Revision A</td> <td>Date 06/04/2022</td> </tr> <tr> <td colspan="2">Dwg/Ref.No. 3352</td> </tr> </table>	Drawn GD	Checked GD	Revision A	Date 06/04/2022	Dwg/Ref.No. 3352	
Drawn GD	Checked GD								
Revision A	Date 06/04/2022								
Dwg/Ref.No. 3352									

(ref DVT- DVT-000029A/EE)