

**THE COUNCIL OF THE CITY AND  
COUNTY OF SWANSEA  
CYNGOR DINAS A SIR ABERTAWE  
TEMPORARY ROAD CLOSURE  
ROGER STREET, TREBOETH, SWANSEA  
NOTICE 2024**

**NOTICE** is hereby given that the Council of the City and County of Swansea in pursuance of its powers under the Road Traffic Regulation Act 1984 (as amended) intend to close the above-mentioned road. In order for BT Openreach to undertake maintenance/repair works, it will be necessary to close the above-named road to vehicular traffic.

**SCHEDULE – TEMPORARY ROAD CLOSURE**  
**ROGER STREET, TREBOETH, SWANSEA (PART)**

Roger Street in a westerly direction from its junction with Llangyfelach Road, to its junction with Plover Close, a distance of approximately 70 metres.

The alternative route for vehicular traffic will be via Llangyfelach Road, Heol Ddu, and Roger Street, a distance of approximately 1.1 kilometres.

**Access for emergency vehicles to be maintained at all times.**

The closure will operate from **Monday 29<sup>th</sup> July 2024** for 5 days (Or until the works are completed whichever is the sooner). It is anticipated the works will take 1 day to complete (09:00-15:00).

Dated this 26<sup>th</sup> July 2024

**TRACEY MEREDITH**

**CHIEF LEGAL OFFICER / PRIF SWYDDOG CYFREITHIOL**

**LEGAL & DEMOCRATIC SERVICES**

**GWASANAETHAU CYFREITHIOL A DEMOCRATAIDD**

**CIVIC CENTRE**


**CANOLFAN DDINESIG**

**SWANSEA**

**ABERTAWE**

**SA1 3SN**

If you have any queries about this Notice please ring Dean Howard on 01792 841675

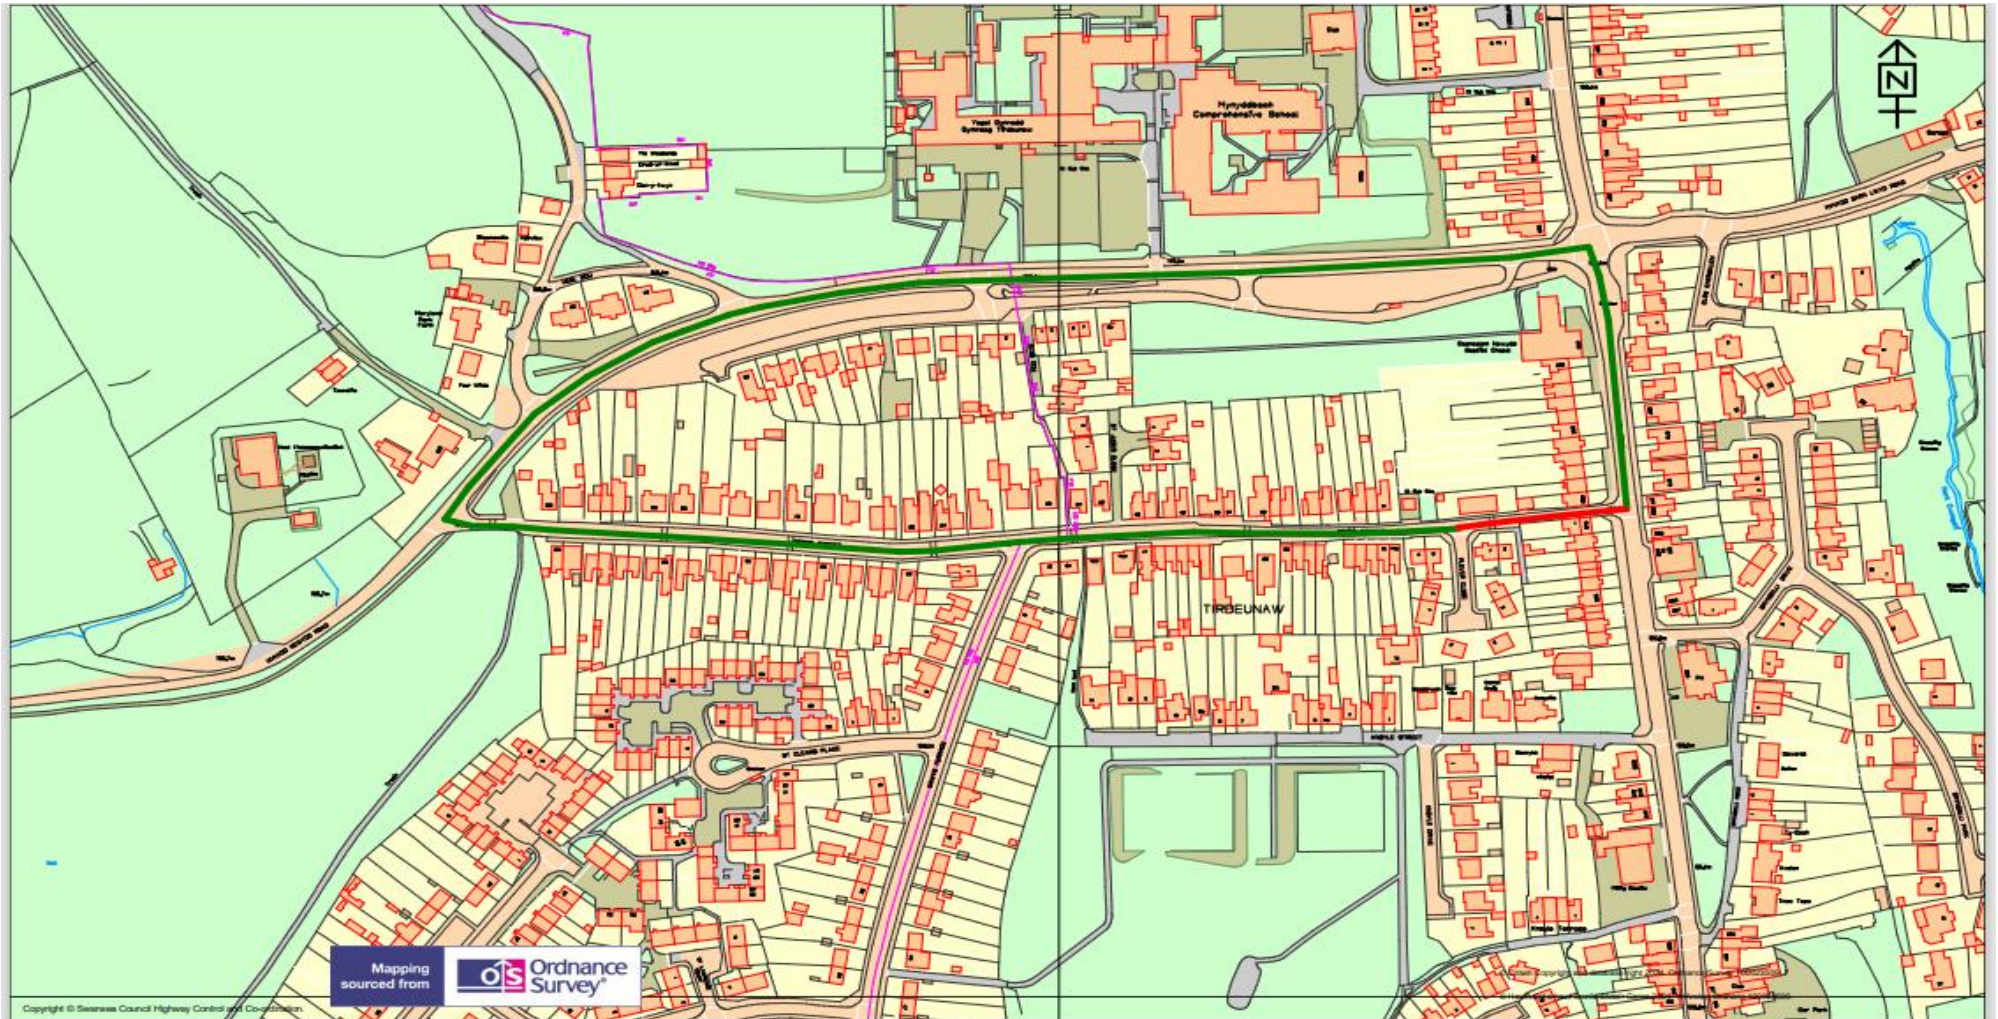

Mapping sourced from Ordnance Survey

Copyright © Swansea Council Highway Control and Coordination

	<p><b>TEMPORARY TRAFFIC REGULATION ORDER</b></p>	<p><b>KEY</b></p> <p>Temporary Road Closure </p> <p>Alternative Route </p>	<p>Scale 1:2868</p> <p>Drawn A_J      Checked A_J</p>
<p><b>Highways and Transportation</b> Mr Stuart Davies, Head of Highways City and County of Swansea, Station Road, Players Industrial Estate, Clydach, Swansea, SA6 5BJ</p>	<p><b>ROGER STREET TREBOETH</b></p>		<p>Revision A      Date 24/06/2024</p> <p>Dwg/Ref.No. 4113</p>

(ref DVT- 00278018/EE)