

**THE COUNCIL OF THE CITY AND
COUNTY OF SWANSEA
CYNGOR DINAS A SIR ABERTAWE
TEMPORARY ROAD CLOSURE
TALIESYN ROAD, TOWNHILL, SWANSEA (PART)
NOTICE 2024**

NOTICE is hereby given that the Council of the City and County of Swansea in pursuance of its powers under the Road Traffic Regulation Act 1984 (as amended) intend to close the above-mentioned road. In order for BT Openreach to undertake civil works at the above location, it will be necessary to temporarily close the above road to vehicular traffic.

SCHEDULE – TEMPORARY ROAD CLOSURE
TALIESYN ROAD, TOWNHILL, SWANSEA (PART)

Taliesyn Road in a Westerly direction from outside 56 Taliesyn Road to its junction with Ceiriog Road, a distance of approximately 60 metres.

The alternative route for vehicular traffic will be via Ceiriog Road, Dyfed Avenue and Taliesyn Road, a distance of approximately 900 metres.


Access for emergency vehicles is to be maintained at all times.


The closure will operate from **Monday 2nd September 2024** for 5 days (Or until the works are completed whichever is the sooner). It is anticipated the works will take 1 day to complete.

Dated this 30th July 2024

**TRACEY MEREDITH
CHIEF LEGAL OFFICER / PRIF SWYDDOG CYFREITHIOL
LEGAL & DEMOCRATIC SERVICES
GWASANAETHAU CYFREITHIOL A DEMOCRATAIDD
CIVIC CENTRE
CANOLFAN DDINESIG
SWANSEA
ABERTAWE
SA1 3SN**

If you have any queries about this Notice please ring Dean Howard on 01792 841675

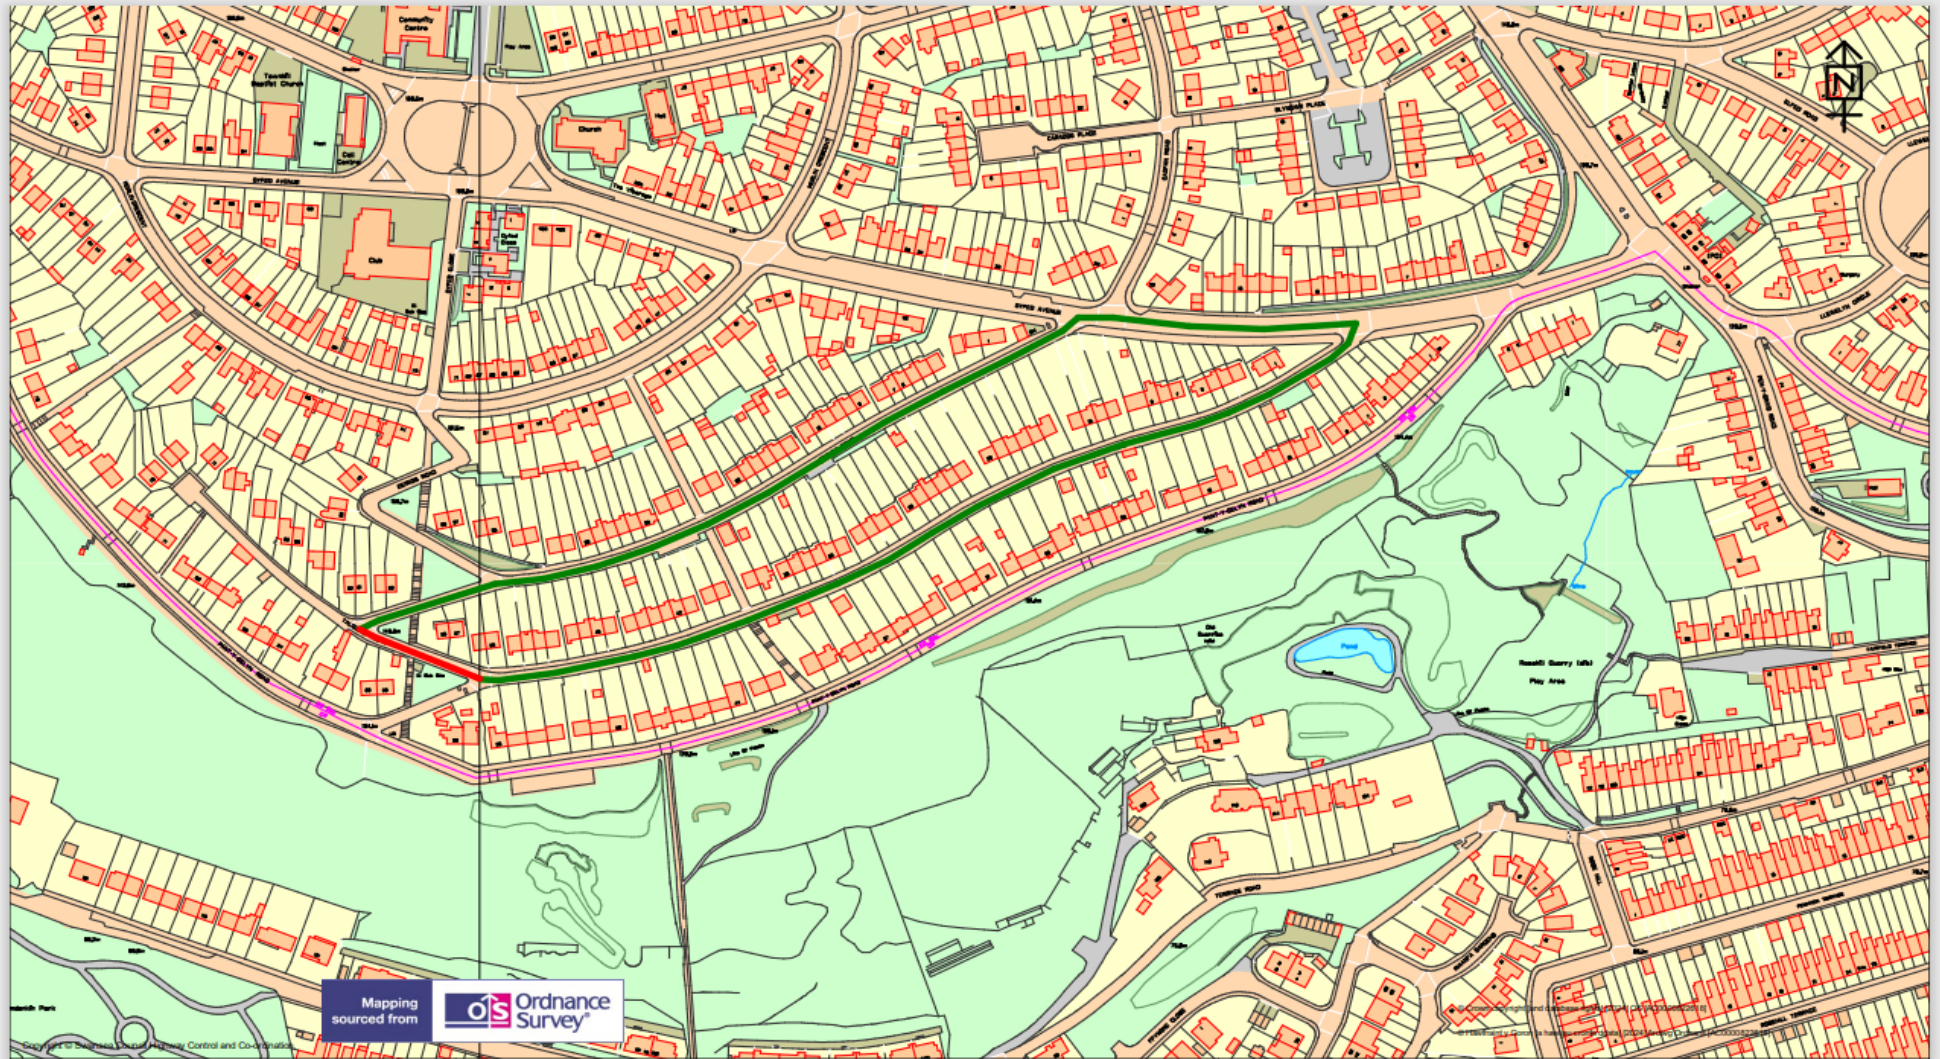

	<p>TEMPORARY TRAFFIC REGULATION ORDER</p>	<p>KEY</p> <p>Temporary Road Closure ■</p> <p>Alternative Route ■</p>	<p>Scale 1:2868</p> <table border="1"> <tr> <td>Drawn A_J</td> <td>Checked A_J</td> </tr> <tr> <td>Revision A</td> <td>Date 29/07/2024</td> </tr> <tr> <td colspan="2">Dwg/Ref.No. 4143</td> </tr> </table>	Drawn A_J	Checked A_J	Revision A	Date 29/07/2024	Dwg/Ref.No. 4143	
Drawn A_J	Checked A_J								
Revision A	Date 29/07/2024								
Dwg/Ref.No. 4143									
<p>Highways and Transportation Mr Stuart Davies, Head of Highways City and County of Swansea, Station Road, Players Industrial Estate, Clydach, Swansea, SA6 5BJ</p>	<p>TALIESYN ROAD TOWNHILL (PART)</p>								

(ref DVT- 00278067/EE)