

**THE COUNCIL OF THE CITY AND
COUNTY OF SWANSEA
CYNGOR DINAS A SIR ABERTAWE
TEMPORARY ROAD CLOSURE
A4067 – CWM LEVEL ROAD TO MARTIN STREET, SWANSEA
NOTICE 2024**

NOTICE is hereby given that the Council of the City and County of Swansea in pursuance of its powers under the Road Traffic Regulation Act 1984 (as amended) intend to close the above-mentioned road. In order for Swansea Council to undertake highway maintenance and litter picking works at the above location, it will be necessary to temporarily close the above road to vehicular traffic.

SCHEDULE – TEMPORARY ROAD CLOSURE
A4067 – CWM LEVEL ROAD TO MARTIN STREET, SWANSEA

The A4067 in a Northerly direction from its junction with Cwm Level Road to its junction with Martin Street, a distance of approximately 1.6 kilometres.

The alternative route for vehicular traffic will be via the B4603 – Neath Road, a distance of approximately 1.6 kilometres.


Access for emergency vehicles is to be maintained at all times.

The closure will operate from **Saturday 10th Saturday 2024** for 5 days (Or until the works are completed whichever is the sooner). It is anticipated the works will take 2 days to complete.

Dated this 6th August 2024

**TRACEY MEREDITH
CHIEF LEGAL OFFICER / PRIF SWYDDOG CYFREITHIOL
LEGAL & DEMOCRATIC SERVICES
GWASANAETHAU CYFREITHIOL A DEMOCRATAIDD
CIVIC CENTRE
CANOLFAN DDINESIG
SWANSEA
ABERTAWE
SA1 3SN**

If you have any queries about this Notice please ring Dean Howard on 01792 841675

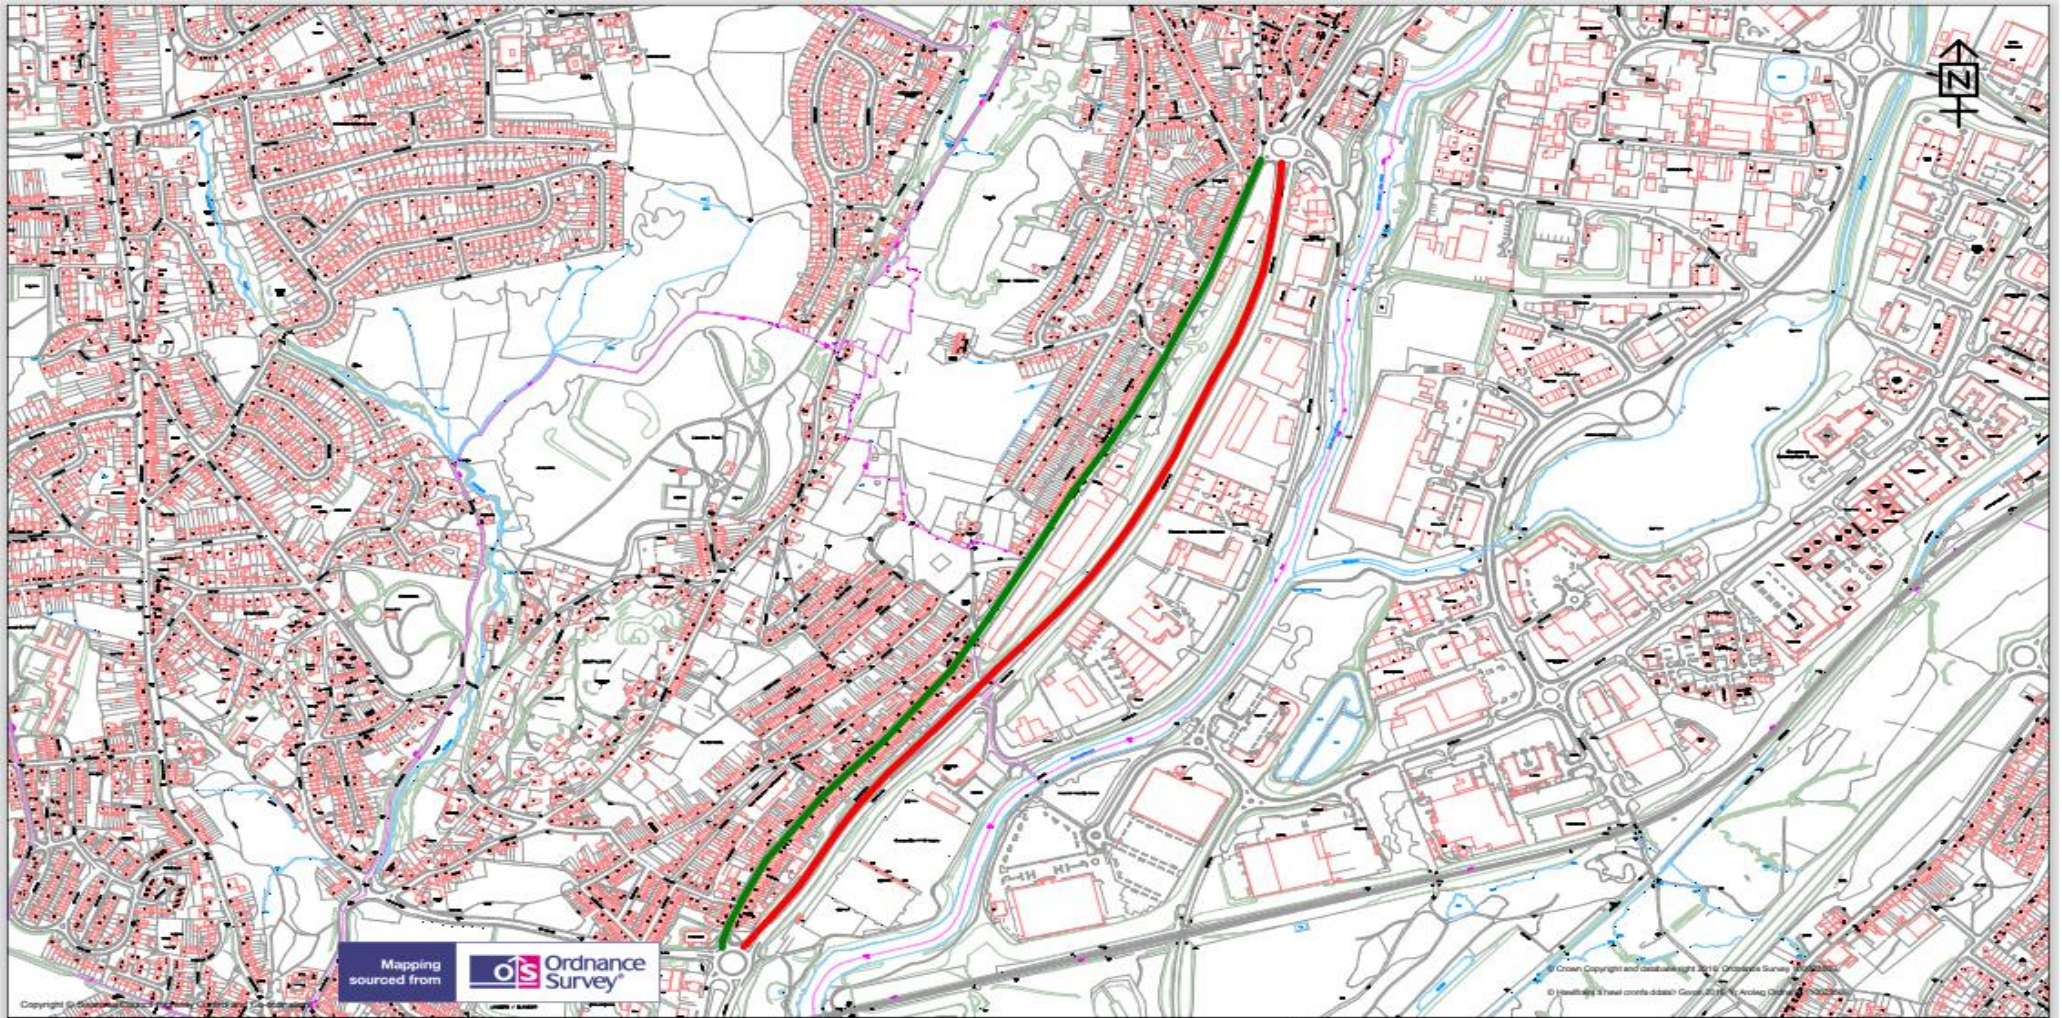

 <p>City & County of Swansea Cinas A Sir Abertawe</p>	<p>TEMPORARY TRAFFIC REGULATION ORDER</p>	<p>KEY</p> <p>Temporary Road Closure ■</p> <p>Alternative Route ■</p>	<p>Scale 1:10216</p>						
<p>Highways and Transportation Mr Phil Roberts, Director City and County of Swansea, Station Road, Players Industrial Estate, Clydach, Swansea, SA6 5BJ</p>	<p>A4067 NORTHBOUND, CWM LEVEL ROAD TO MARTIN STREET.</p>		<table border="1"> <tr> <td>Drawn DH</td> <td>Checked DH</td> </tr> <tr> <td>Revision A</td> <td>Date 17/06/2016</td> </tr> <tr> <td colspan="2">Dwg/Ref.No. 1911 - Phase 5</td> </tr> </table>	Drawn DH	Checked DH	Revision A	Date 17/06/2016	Dwg/Ref.No. 1911 - Phase 5	
Drawn DH	Checked DH								
Revision A	Date 17/06/2016								
Dwg/Ref.No. 1911 - Phase 5									

(ref DVT- 00278156/EE)