

**THE COUNCIL OF THE CITY AND
COUNTY OF SWANSEA
CYNGOR DINAS A SIR ABERTAWE
TEMPORARY ROAD CLOSURE
PEN-CEFN-ARDA ROAD, GORSEINON, SWANSEA
NOTICE 2024**

NOTICE is hereby given that the Council of the City and County of Swansea in pursuance of its powers under the Road Traffic Regulation Act 1984 (as amended) intend to close the above-mentioned road. In order for Dwr Cymru Welsh Water to undertake a repair and renew a leaking communication Pipe, it will be necessary to temporarily close the above road to vehicular traffic.

SCHEDULE – TEMPORARY ROAD CLOSURE
PEN-CEFN-ARDA ROAD, GORSEINON, SWANSEA

Pen-Cefn-Arda Road in a westerly direction from its junction with Frampton Road, to its junction with Gower View Road, a distance of approximately 650 metres

The alternative route for vehicular traffic will be via Frampton Road, Penyrheol Road and Gower View Road, a distance of approximately 960 metres.

Similarly, this route will operate in the reverse direction.


Access for emergency vehicles and pedestrians to be maintained at all times.

The closure will operate from **Sunday 18th August 2024** for 5 days (Or until the works are completed whichever is the sooner). It is anticipated the works will take 1 day to complete.

Dated this 9th August 2024

TRACEY MEREDITH
CHIEF LEGAL OFFICER / PRIF SWYDDOG CYFREITHIOL
LEGAL & DEMOCRATIC SERVICES
GWASANAETHAU CYFREITHIOL A DEMOCRATAIDD
CIVIC CENTRE
CANOLFAN DDINESIG
SWANSEA
ABERTAWE
SA1 3SN

If you have any queries about this Notice please ring Dean Howard on 01792 841675

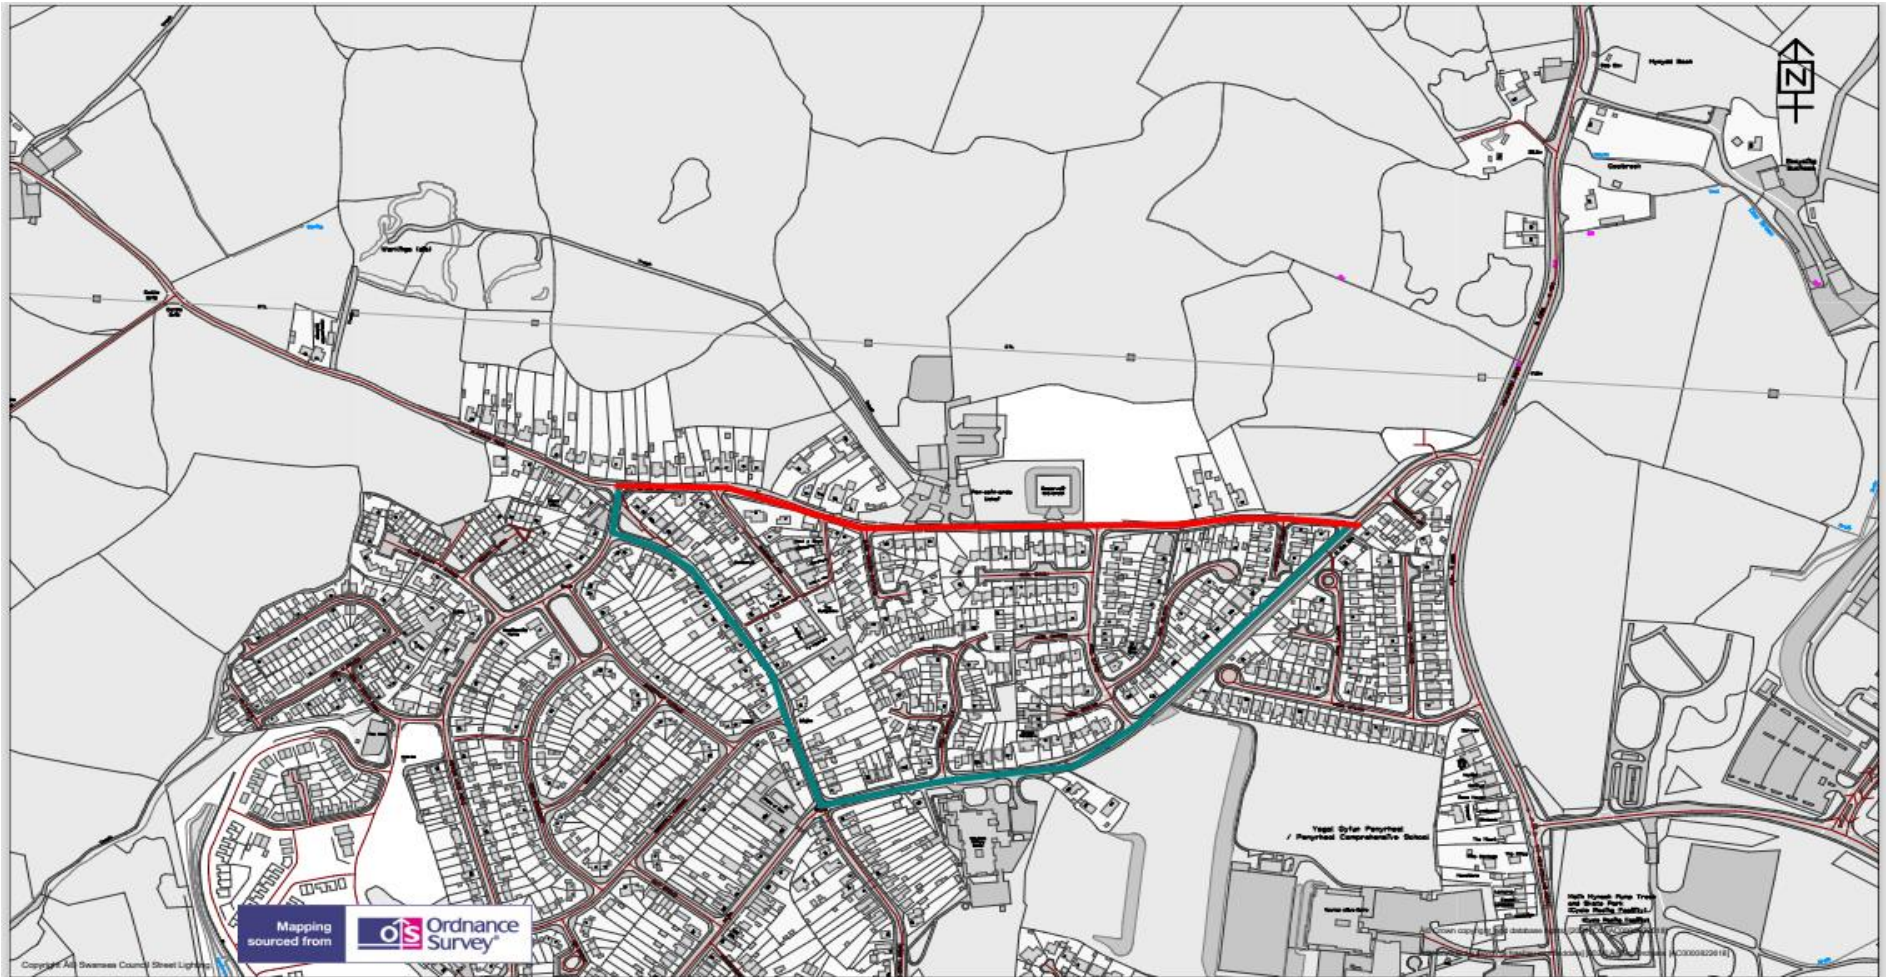

Mapping sourced from
 Ordnance Survey



Highways and Transportation

Mr Stuart Davies,
 Head of Highways
 City and County of Swansea,
 Station Road, Players Industrial Estate,
 Clydach, Swansea, SA6 5BJ

Title
 PEN-CEFN-ARDA ROAD

Notes
 CARE SHOULD BE EXERCISED TO ENSURE THE PRECISE
 POSITION OF THE STREET LIGHTING CABLES
 IF WORK IS TO BE EXECUTED IN ITS VICINITY.
 If in doubt, contact the Street Lighting team on 0800 317990.

Key _____ = Swansea Lighting Cable - - - - - = WPD Cable

Scale
 1:5737

Drawn AR	Checked AR
Revision A	Date 08/08/2024

Dwg/Ref.No.
 4154