

**THE COUNCIL OF THE CITY AND
COUNTY OF SWANSEA
CYNGOR DINAS A SIR ABERTAWE
TEMPORARY ROAD CLOSURE
BRYN ROAD, BRYNMILL, SWANSEA (PART)
NOTICE 2024**

NOTICE is hereby given that the Council of the City and County of Swansea in pursuance of its powers under the Road Traffic Regulation Act 1984 (as amended) intend to close the above-mentioned road. In order for Alun Griffiths Contractors to undertake telemetry installation works at the above location, it will be necessary to temporarily close the above road to vehicular traffic.

SCHEDULE – TEMPORARY ROAD CLOSURE
BRYN ROAD, BRYNMILL, SWANSEA (PART)

Bryn Road in a westerly direction from its junction with Gorse Lane to outside Swansea Cricket and Football Club, a distance of approximately 55 metres.

The alternative route for vehicular traffic will be via Bryn Road, Brynmill Terrace, Mumbles Road (A4067), and Gorse Lane, a distance of approximately 1.6 kilometres.


Access for emergency vehicles is to be maintained at all times.


The closure will operate from **Monday 16th September 2024** for 5 days (Or until the works are completed whichever is the sooner). It is anticipated the works will take 3 days to complete.

Dated this 9th August 2024

**TRACEY MEREDITH
CHIEF LEGAL OFFICER / PRIF SWYDDOG CYFREITHIOL
LEGAL & DEMOCRATIC SERVICES
GWASANAETHAU CYFREITHIOL A DEMOCRATAIDD
CIVIC CENTRE
CANOLFAN DDINESIG
SWANSEA
ABERTAWE
SA1 3SN**

If you have any queries about this Notice please ring Dean Howard on 01792 841675

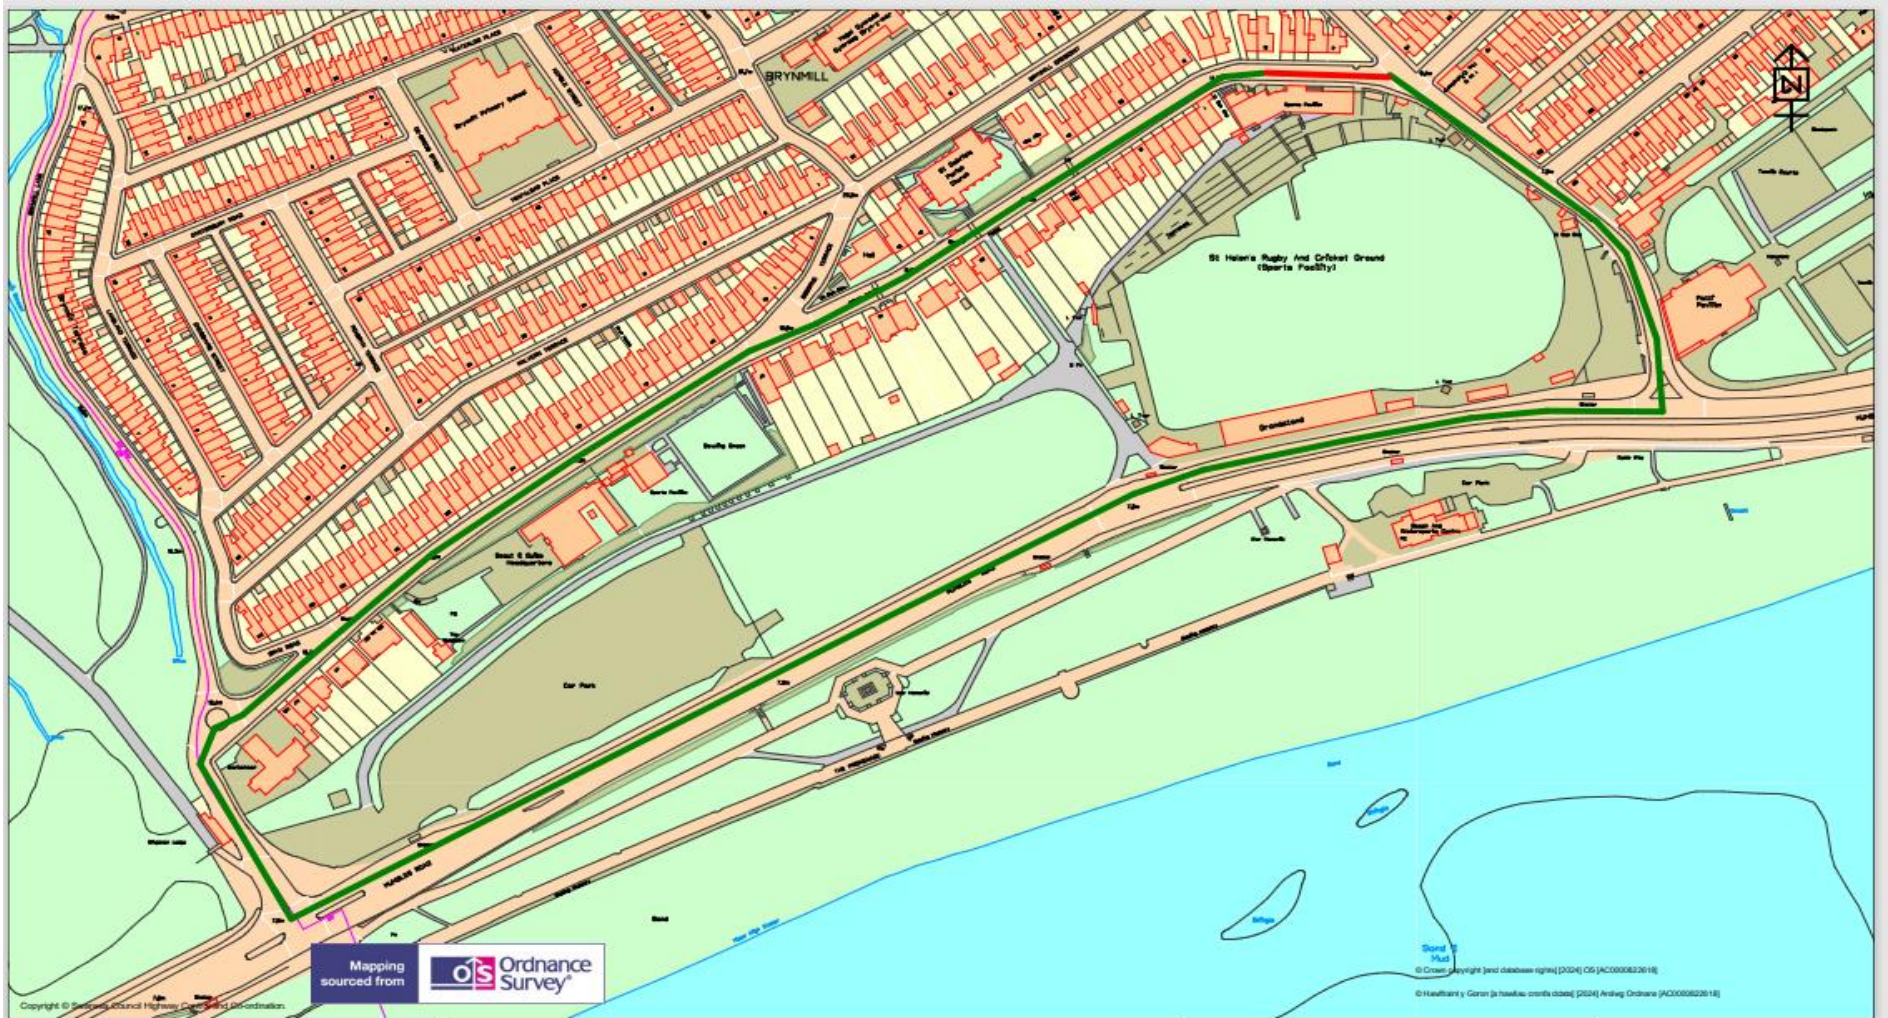

	<p align="center">TEMPORARY TRAFFIC REGULATION ORDER</p>	<p>KEY</p> <p>Temporary Road Closure ■</p> <p>Alternative Route ■</p>	<p>Scale 1:2868</p>						
<p>Highways and Transportation Mr Stuart Davies, Head of Highways, City and County of Swansea, Station Road, Players Industrial Estate, Clydach, Swansea, SA6 5BJ</p>	<p>BRYN ROAD BRYNMILL</p>		<table border="1"> <tr> <td>Drawn A_J</td> <td>Checked A_J</td> </tr> <tr> <td>Revision A</td> <td>Date 07/08/2024</td> </tr> <tr> <td colspan="2">Dwg/Ref.No. 4152</td> </tr> </table>	Drawn A_J	Checked A_J	Revision A	Date 07/08/2024	Dwg/Ref.No. 4152	
Drawn A_J	Checked A_J								
Revision A	Date 07/08/2024								
Dwg/Ref.No. 4152									

(ref DVT- 00278183/EE)