

**THE COUNCIL OF THE CITY AND
COUNTY OF SWANSEA
CYNGOR DINAS A SIR ABERTAWE
TEMPORARY ROAD CLOSURE
CNAP LLWYD ROAD, PLASMARL, SWANSEA
NOTICE 2024**

NOTICE is hereby given that the Council of the City and County of Swansea in pursuance of its powers under the Road Traffic Regulation Act 1984 (as amended) intend to close the above-mentioned road. In order for Intervention Services Ltd to undertake permanent tarmac reinstatement works, it will be necessary to temporarily close the above named road to vehicular traffic.

SCHEDULE - TEMPORARY ROAD CLOSURE
CNAP LLWYD ROAD, PLASMARL, SWANSEA

Cnap Llwyd Road in a westerly direction from its junction with Trewyddfa Road to its junction with Salem Road for a distance of approximately 470 metres.

The alternative route for vehicular traffic will be via Salem Road and Trewyddfa Road, a distance of approximately 880 metres.


Access for emergency vehicles to be maintained at all times.

The closure will operate from **Tuesday 20th August 2024** for 5 days (Or until the works are completed whichever is the sooner). It is anticipated the works will take 1 day to complete.

Dated this 12th August 2024

**TRACEY MEREDITH
CHIEF LEGAL OFFICER / PRIF SWYDDOG CYFREITHIOL
LEGAL & DEMOCRATIC SERVICES
GWASANAETHAU CYFREITHIOL A DEMOCRATAIDD
CIVIC CENTRE
CANOLFAN DDINESIG
SWANSEA
ABERTAWE
SA1 3SN**

If you have any queries about this Notice please ring Dean Howard on 01792 841675

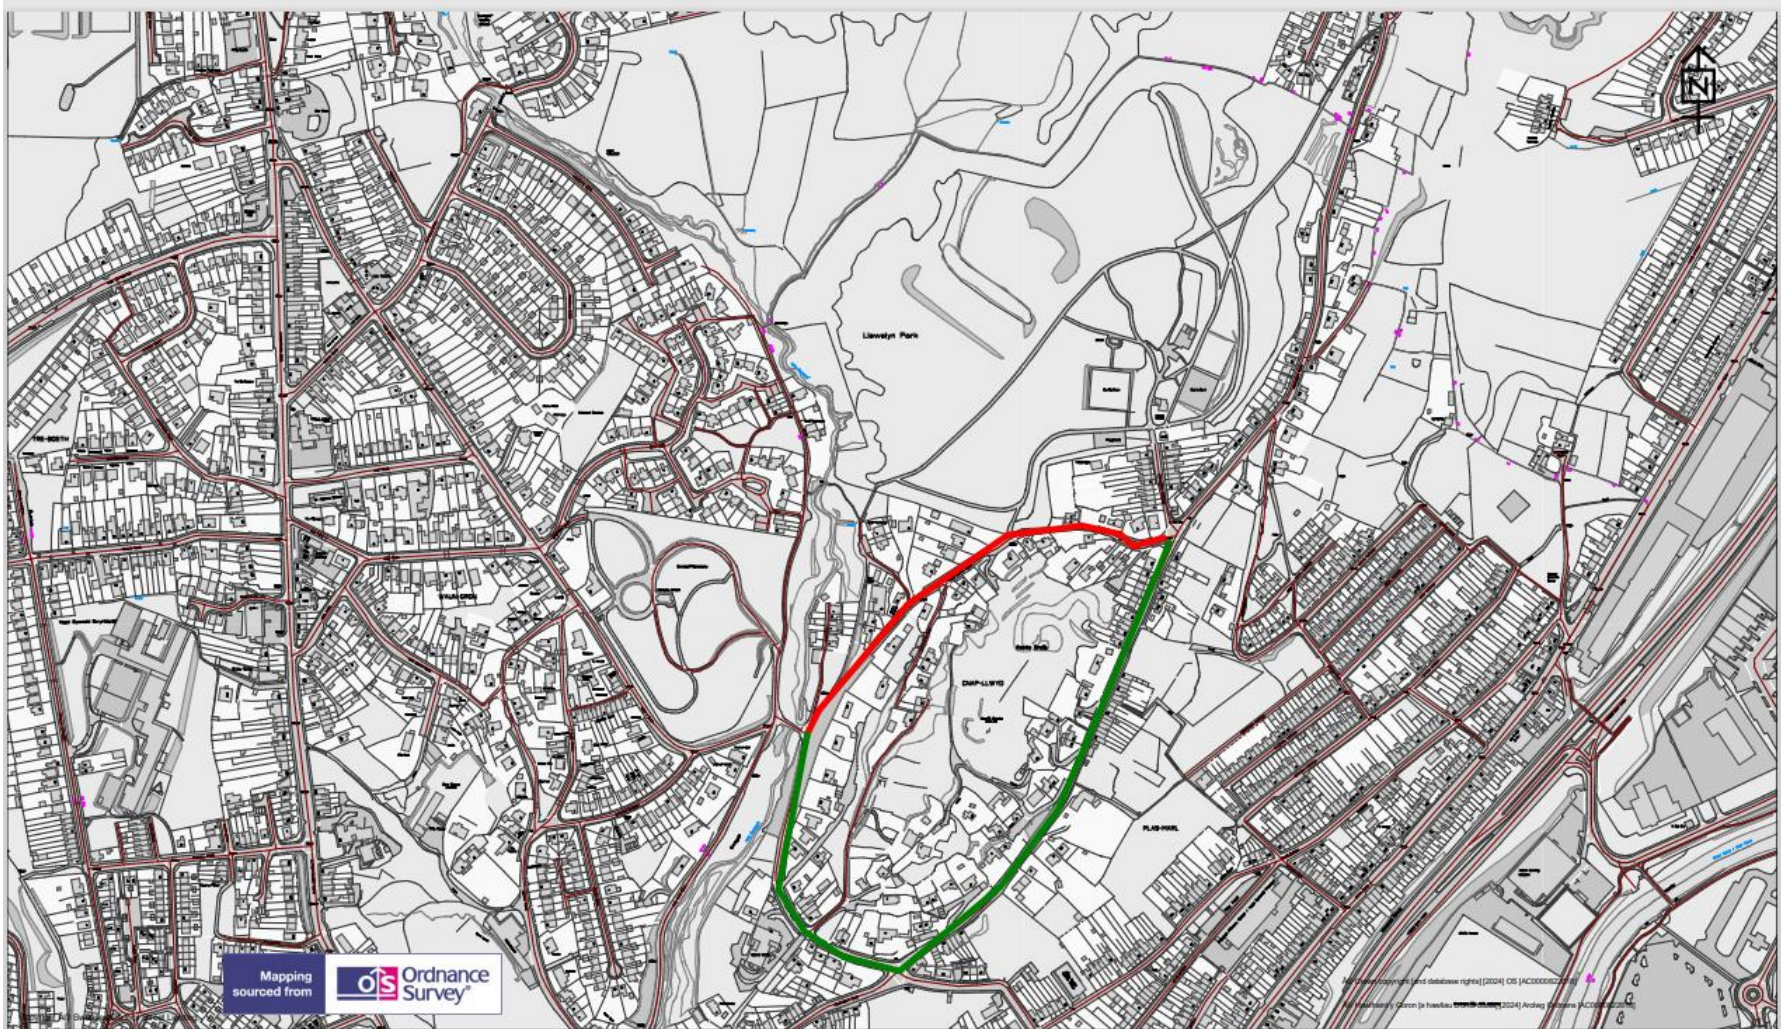

Highways and Transportation
 Mr Stuart Davies,
 Head of Highways
 City and County of Swansea,
 Station Road, Players Industrial Estate,
 Clydach, Swansea, SA6 5BJ

Title CNAP LLWYD ROAD

Notes
 CARE SHOULD BE EXERCISED TO ENSURE THE PRECISE
 POSITION OF THE STREET LIGHTING CABLES
 IF WORK IS TO BE EXECUTED IN ITS VICINITY.
 If in doubt, contact the Street Lighting team on 0800 317990.

Key _____ = Swansea Lighting Cable - - - - - = WPD Cable

Scale 1:5737

Drawn	Checked
AR	AR

Revision	Date
A	08/08/2024

Dwg/Ref.No.
4156