

**THE COUNCIL OF THE CITY AND
COUNTY OF SWANSEA
CYNGOR DINAS A SIR ABERTAWE
TEMPORARY ROAD CLOSURE
B4593 CASWELL ROAD, & CASWELL BAY ROAD, CASWELL, SWANSEA
NOTICE 2024**

NOTICE is hereby given that the Council of the City and County of Swansea in pursuance of its powers under the Road Traffic Regulation Act 1984 (as amended) intend to close the above-mentioned road. In order for Morrison Utility Services on behalf of Dwr Cymru Welsh Water to repair a leaking water service at the above location, it will be necessary to temporarily close the above roads to vehicular traffic.

SCHEDULE - TEMPORARY ROAD CLOSURES
B4593 CASWELL ROAD & CASWELL BAY ROAD

Caswell Road & Caswell Bay Road in a north-westerly direction from Caswell Beach car park to Pyle Road/Oldway, a distance of approximately 1.6 kilometres metres.

The alternative route for vehicular traffic will be via Oldway, Manselfield Road, Murton Lane, Picket Mead Road, Woollacott Drive, Summerland Lane, Caswell Drive, and the unaffected section of B4593 Caswell Road, a distance of approximately 4.8 kilometres.

Similarly, this route will operate in the reverse direction.


Access for emergency vehicles and pedestrians to be maintained at all times.

The closure will operate from **Monday 7th October 2024** for 5 days (Or until the works are completed whichever is the sooner). It is anticipated the works will take 1 day to complete.

Dated this 13th August 2024

**TRACEY MEREDITH
CHIEF LEGAL OFFICER / PRIF SWYDDOG CYFREITHIOL
LEGAL & DEMOCRATIC SERVICES
GWASANAETHAU CYFREITHIOL A DEMOCRATAIDD
CIVIC CENTRE
CANOLFAN DDINESIG
SWANSEA
ABERTAWE
SA1 3SN**

If you have any queries about this Notice please ring Dean Howard on 01792 841675

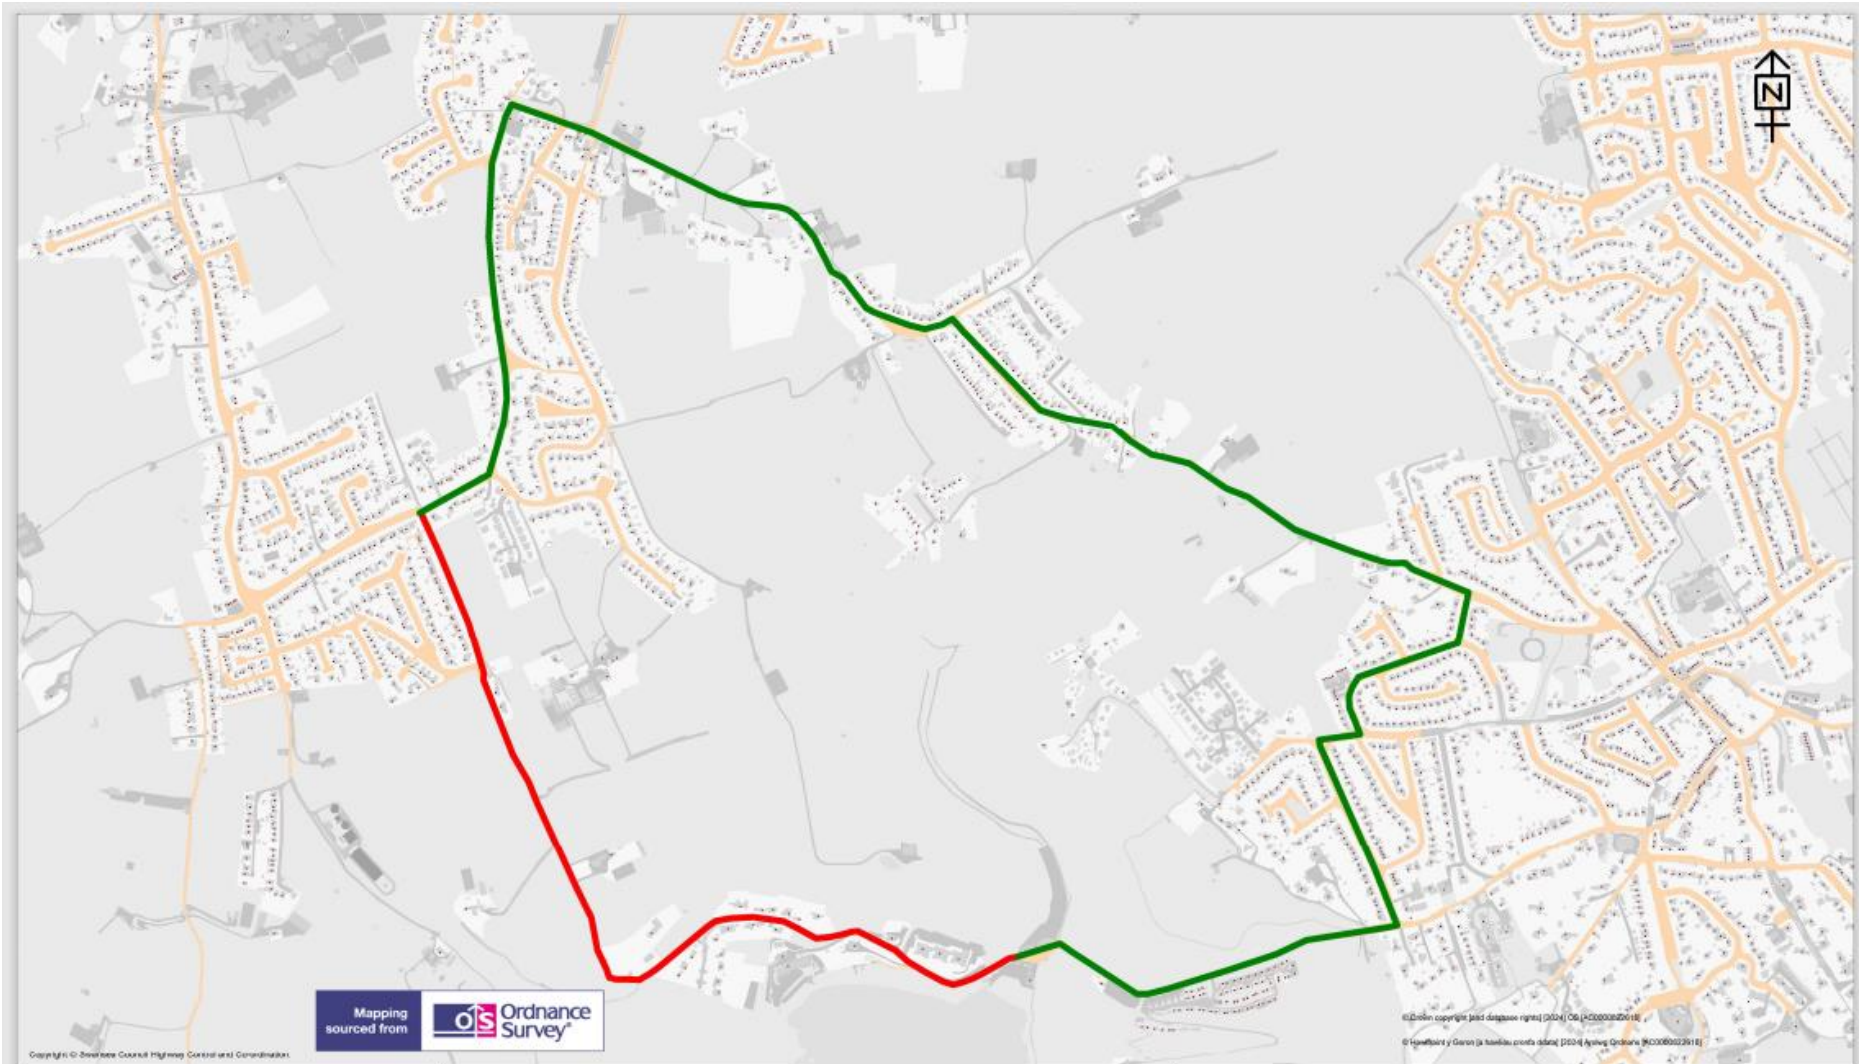

<p>Cyngor Abertawe Swansea Council</p>	<p>TEMPORARY TRAFFIC REGULATION ORDER</p>	<p>KEY</p> <p>Temporary Road Closure </p> <p>Alternative Route </p>	<p>Scale 1:10304</p>					
	<p>Highways and Transportation Mr Stuart Davies, Head of Highways City and County of Swansea, Station Road, Players Industrial Estate, Clydach, Swansea, SA6 5BJ</p>		<p>Caswell Road and Caswell Bay Road</p>	<table border="1"> <tr> <td>Drawn GD</td> <td>Checked GD</td> </tr> <tr> <td>Revision A</td> <td>Date 06/08/2024</td> </tr> <tr> <td colspan="2">Dwg/Ref.No. 4151</td> </tr> </table>	Drawn GD	Checked GD	Revision A	Date 06/08/2024
Drawn GD	Checked GD							
Revision A	Date 06/08/2024							
Dwg/Ref.No. 4151								

(ref DVT- 00278235EE)