

**THE COUNCIL OF THE CITY AND
COUNTY OF SWANSEA
CYNGOR DINAS A SIR ABERTAWE
TEMPORARY ROAD CLOSURE
BRYNFIELD ROAD, LANGLAND, SWANSEA
NOTICE 2024**

NOTICE is hereby given that the Council of the City and County of Swansea in pursuance of its powers under the Road Traffic Regulation Act 1984 (as amended) intend to close the above-mentioned road.

In order for Openreach to carry out works involving excavation at the above location, it will be necessary to temporarily close the above road in part to vehicular traffic.

SCHEDULE - TEMPORARY ROAD CLOSURE
BRYNFIELD ROAD, LANGLAND, SWANSEA

Brynfield Road in a southerly direction from its junction with Langland Court Road to its junction with Langland Bay Road, a distance of approximately 250 metres.

The alternative route for vehicular traffic will be via C12 Langland Bay Road, B4593 Southward Lane, B4593 Caswell Road and the unaffected section of Brynfield Road a distance of approximately 1.7 kilometres.

Similarly, this route will operate in the reverse direction.


Access for emergency vehicles and pedestrians to be maintained at all times.

The closure will operate from **Monday 30th September 2024** for 5 days (Or until the works are completed whichever is the sooner). It is anticipated the works will take 1 day to complete (09:00-15:00).

Dated this 13th August 2024

TRACEY MEREDITH
CHIEF LEGAL OFFICER / PRIF SWYDDOG CYFREITHIOL
LEGAL & DEMOCRATIC SERVICES
GWASANAETHAU CYFREITHIOL A DEMOCRATAIDD
CIVIC CENTRE
CANOLFAN DDINESIG
SWANSEA
ABERTAWE
SA1 3SN

If you have any queries about this Notice please ring Dean Howard on 01792 841675

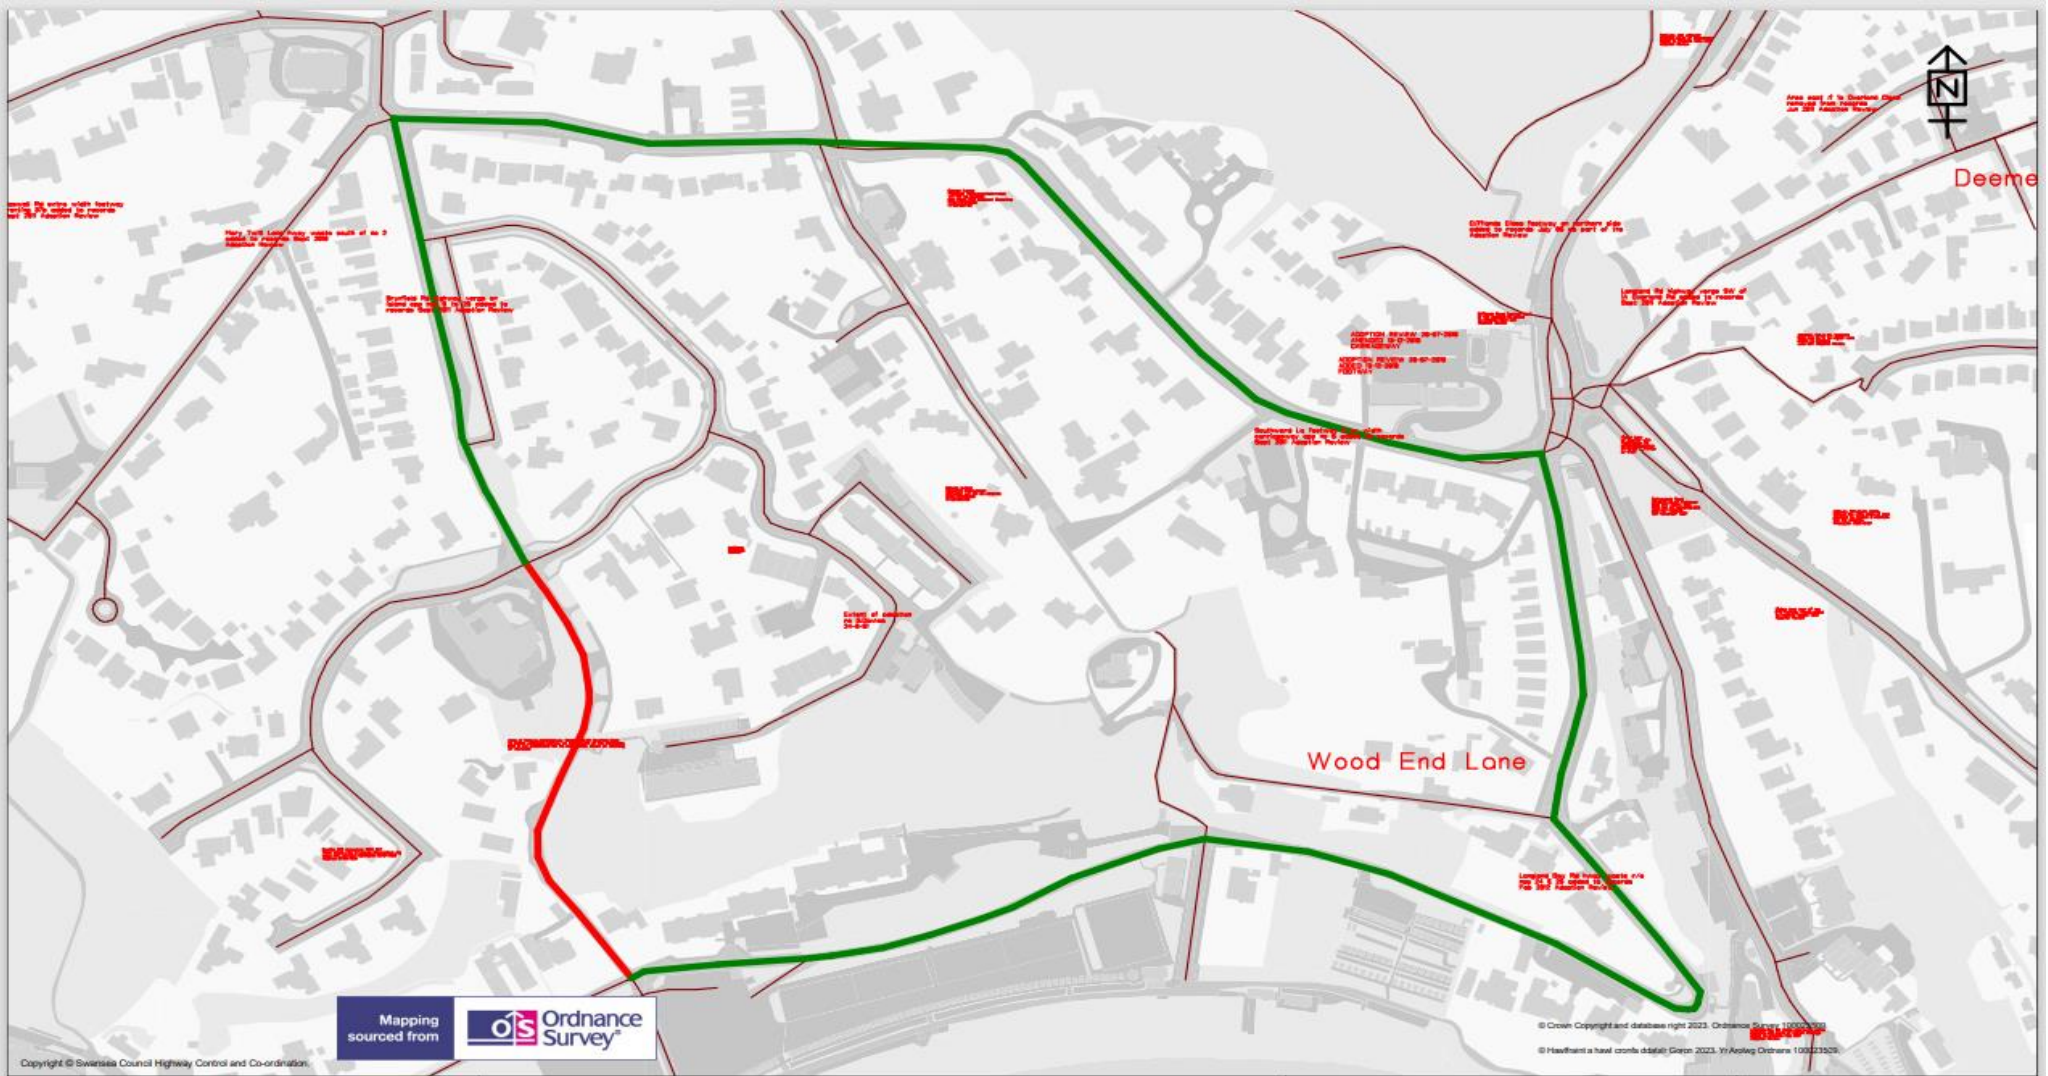

Mapping sourced from Ordnance Survey

Copyright © Swansea Council Highway Control and Co-ordination.

© Crown Copyright and database right 2023. Ordnance Survey 100025300
© Hawthorn a haworth crone ddbdb Geon 2023. Yr Arolwg Ordnance 100025300.

	TEMPORARY TRAFFIC REGULATION ORDER	KEY Temporary Road Closure Alternative Route	Scale 1:3212				
	Brynfield Road Langland		<table border="1"> <tr> <td>Drawn GD</td> <td>Checked GD</td> </tr> <tr> <td>Revision A</td> <td>Date 13/02/2024</td> </tr> <tr> <td colspan="2">Dwg/Ref.No. 3972</td> </tr> </table>	Drawn GD	Checked GD	Revision A	Date 13/02/2024
Drawn GD	Checked GD						
Revision A	Date 13/02/2024						
Dwg/Ref.No. 3972							
Highways and Transportation Mr Stuart Davies, Head of Highways City and County of Swansea, Station Road, Players Industrial Estate, Clydach, Swansea, SA6 5BJ							

(ref DVT- 00278243/EE)