

**THE COUNCIL OF THE CITY AND COUNTY OF SWANSEA
CYNGOR DINAS A SIR ABERTAWE
TEMPORARY EMERGENCY ROAD CLOSURE
OAKWOOD ROAD, BRYNMILL, SWANSEA
NOTICE 2024**

NOTICE is hereby given by the Council of the City and County of Swansea in pursuance of its powers as contained in section 14 (2) of the Road Traffic Regulation Act 1984 (as amended) that from Monday 19th August 2024 for a period of 21 days only (or until the works are completed whichever is sooner – it is anticipated that the work will take 5 days to complete), no person shall cause any vehicle to be driven along the length or lengths of road(s) referred to in the Schedule below. In order for Swansea Council Parks Department to undertake emergency tree felling works at the above location, it will be necessary to temporarily close the above road to vehicular traffic.

SCHEDULE – TEMPORARY EMERGENCY ROAD CLOSURE
OAKWOOD ROAD, BRYNMILL, SWANSEA

Oakwood Road in a northerly direction from its junction with Park Place to its junction with Rhyddings Terrace, a distance of approximately 275 metres.

The alternative route for vehicular traffic will be via Park Place, Alexandra Terrace, and Rhyddings Terrace, a distance of approximately 375 metres.


Access for emergency vehicles is to be maintained at all times.

The applicant will be responsible for the erection and maintenance of all advanced warning, Road Closed, diversion and alternative route signs in accordance with Chapter 8 of the Traffic Signs Manual and the Traffic Signs and Regulations and General Directions 2016 for the duration of the works.

Dated this 19th August 2024

**TRACEY MEREDITH
CHIEF LEGAL OFFICER/PRIF SWYDDOG CYFREITHIOL
LEGAL, DEMOCRATIC SERVICES & BUSINESS INTELLIGENCE
GWASANAETHAU CYFREITHIOL, DEMOCRATAIDD A DEALLUSRWYDD
BUSNES
CANOLFAN DDINESIG
SWANSEA
ABERTAWE
SA1 3SN**



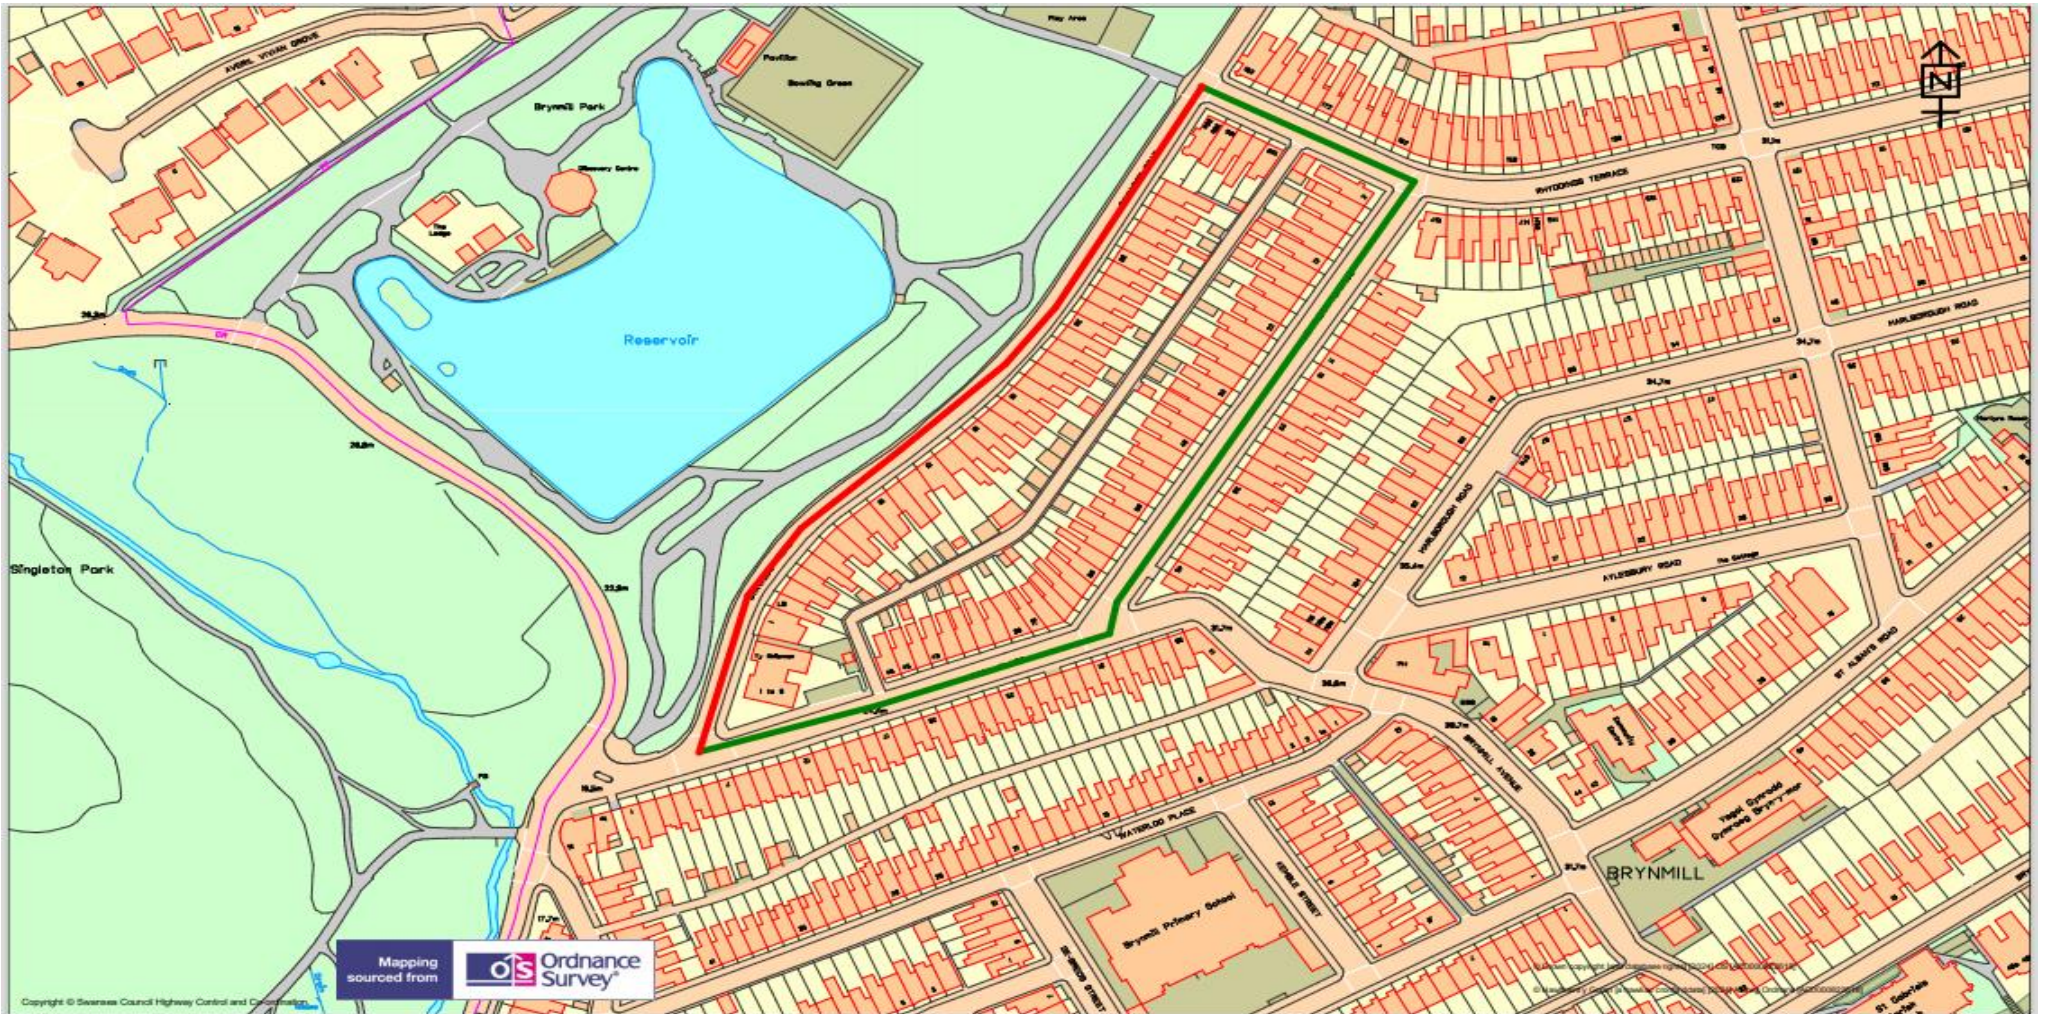

Mapping sourced from Ordnance Survey

Cyngor Abertawe Swansea Council

Highways and Transportation
 Mr Stuart Davies,
 Head of Highways
 City and County of Swansea,
 Station Road, Players Industrial Estate,
 Clydach, Swansea, SA6 5BJ

TEMPORARY TRAFFIC REGULATION ORDER

**OAKWOOD ROAD
 BRYNMILL**

KEY

Temporary Road Closure

Alternative Route

Scale 1:2000	
Drawn A_J	Checked A_J
Revision A	Date 21/08/2024
Dwg/Ref.No. 4167	

If you have any queries about this Notice please ring Dean Howard on 01792 841675