

**THE COUNCIL OF THE CITY AND
COUNTY OF SWANSEA
CYNGOR DINAS A SIR ABERTAWE
TEMPORARY ROAD CLOSURE
PLAYERS AVENUE (PART), CLYDACH, SWANSEA
NOTICE 2024**

NOTICE is hereby given that the Council of the City and County of Swansea in pursuance of its powers under the Road Traffic Regulation Act 1984 (as amended) intend to close the above-mentioned road. In order for City & County of Swansea Council to undertake patch repairs to the highway network it will be necessary to temporarily close the above road to vehicular traffic.

SCHEDULE - TEMPORARY ROAD CLOSURE
PLAYERS AVENUE (PART), CLYDACH

Players Avenue from its junction with Woodside Crescent in a northerly direction, a distance of approximately 75 metres.

The alternative route for vehicular traffic will be via Players Avenue, Danygraig, Heol Graig Felin, Bethania Road, Players Avenue a distance of approximately 850 meters, this route is only suitable for light vehicles.

Similarly, this route will only operate in the reverse direction.

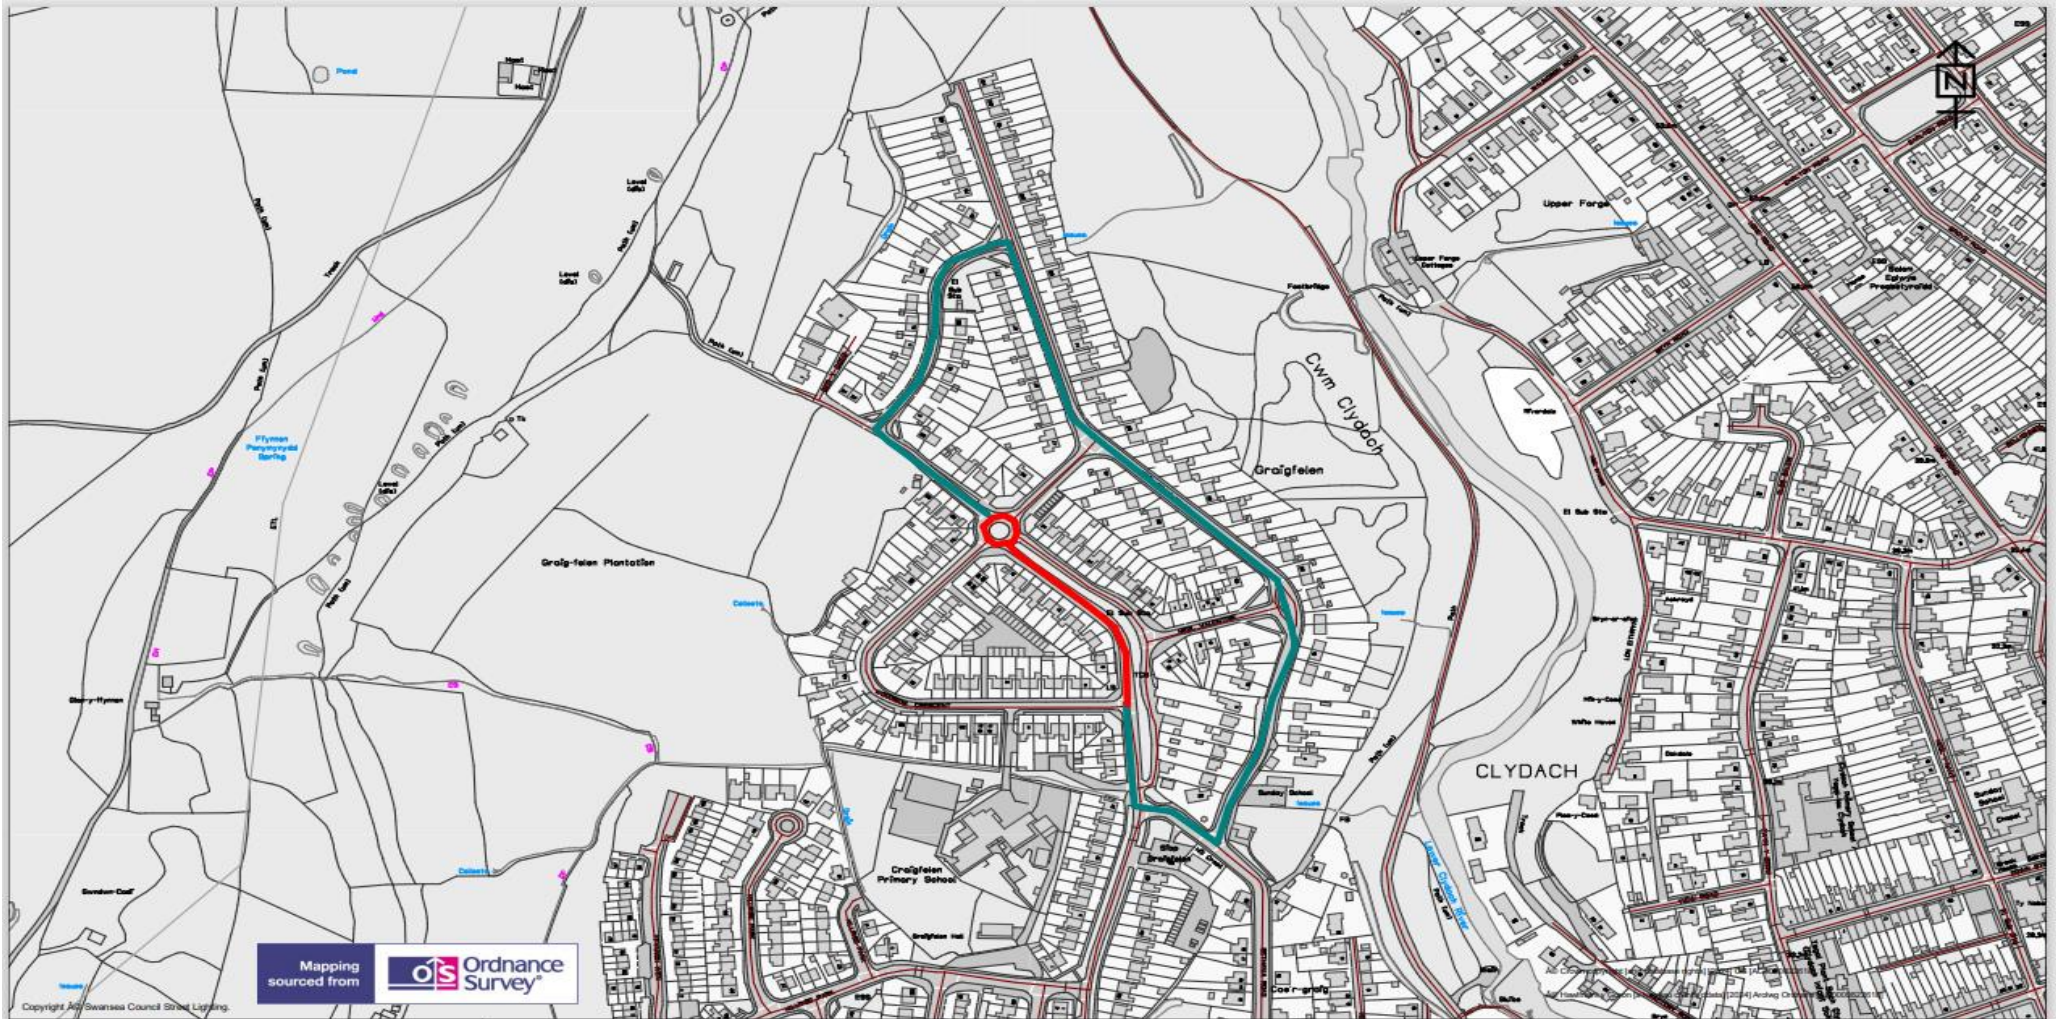

Access for emergency vehicles and residents to be maintained at all times.

The closure will operate from **Friday 23rd August 2024** for 5 days (Or until the works are completed whichever is the sooner). It is anticipated the works will take 1 day to complete (09:00-15:00).

Dated this 21st August 2024

**TRACEY MEREDITH
CHIEF LEGAL OFFICER / PRIF SWYDDOG CYFREITHIOL
LEGAL & DEMOCRATIC SERVICES
GWASANAETHAU CYFREITHIOL A DEMOCRATAIDD
CIVIC CENTRE
CANOLFAN DDINESIG
SWANSEA
ABERTAWE
SA1 3SN**

If you have any queries about this Notice please ring Dean Howard on 01792 841675

**Cyngor Abertawe
Swansea Council**

Highways and Transportation
Mr Stuart Davies,
Head of Highways
City and County of Swansea,
Station Road, Players Industrial Estate,
Clydach, Swansea, SA6 5BJ

Title
Players Avenue

Notes
CARE SHOULD BE EXERCISED TO ENSURE THE PRECISE POSITION OF THE STREET LIGHTING CABLES IF WORK IS TO BE EXECUTED IN ITS VICINITY. If in doubt, contact the Street Lighting team on 0800 317990.

Key _____ = Swansea Lighting Cable - - - - - = WPD Cable

Scale 1:4098	
Drawn AR	Checked AR
Revision A	Date 21/08/2024
Dwg/Ref.No. 4166	

(ref DVT- 00278332/EE)