

**THE COUNCIL OF THE CITY AND COUNTY OF SWANSEA  
CYNGOR DINAS A SIR ABERTAWE  
TEMPORARY EMERGENCY ROAD CLOSURE  
UNCLASSIFIED SECTION -Y7979, CRAIG CEFN PARC, SWANSEA  
NOTICE 2024**

**NOTICE** is hereby given by the Council of the City and County of Swansea in pursuance of its powers as contained in section 14 (2) of the Road Traffic Regulation Act 1984 (as amended) that from **Thursday 29th August 2024** for a period of 21 days only (or until the works are completed whichever is sooner – it is anticipated that the work will take 1 day to complete), no person shall cause any vehicle to be driven as referred to in the schedule below. In order for BT Openreach to provide a safe working area for engineers to access existing telegraph pole(s) to provide emergency works on overhead cabling for a customer at the above location, it will be necessary to temporarily close the above road to vehicular traffic.

**SCHEDULE**

**SCHEDULE - TEMPORARY EMERGENCY ROAD CLOSURE**  
**UNCLASSIFIED SECTION - Y797, CRAIG CEFN PARC, SWANSEA**

Unclassified Section Y796 (Spite Road) in a north-easterly direction from its junction with Rhyddwen Road to the junction with unclassified Section Y788(Rhyd-Y-Gwin Road), a distance of approximately 1.2 kilometres.

Access within the closure for residents only.

The alternative route for vehicular traffic will be via Rhyddwen Road, Clydach Road, Unclassified Section Y715, Unclassified Section 788(Rhyd-Y-Gwin Road), a distance of approximately 3 kilometres.

Similarly this route will operate in the opposite direction.

**Access for emergency vehicles and pedestrians to be maintained at all times.**


The applicant will be responsible for the erection and maintenance of all advanced warning, Road Closed, diversion and alternative route signs in accordance with Chapter 8 of the Traffic Signs Manual and the Traffic Signs and Regulations and General Directions 2016 for the duration of the works.

Dated this 29<sup>th</sup> August 2024

**TRACEY MEREDITH  
CHIEF LEGAL OFFICER/PRIF SWYDDOG CYFREITHIOL  
LEGAL, DEMOCRATIC SERVICES & BUSINESS INTELLIGENCE  
GWASANAETHAU CYFREITHIOL, DEMOCRATAIDD A DEALLUSRWYDD BUSNES  
CANOLFAN DDINESIG  
SWANSEA  
ABERTAWE  
SA1 3SN**



If you have any queries about this Notice please ring Dean Howard on 01792 841675

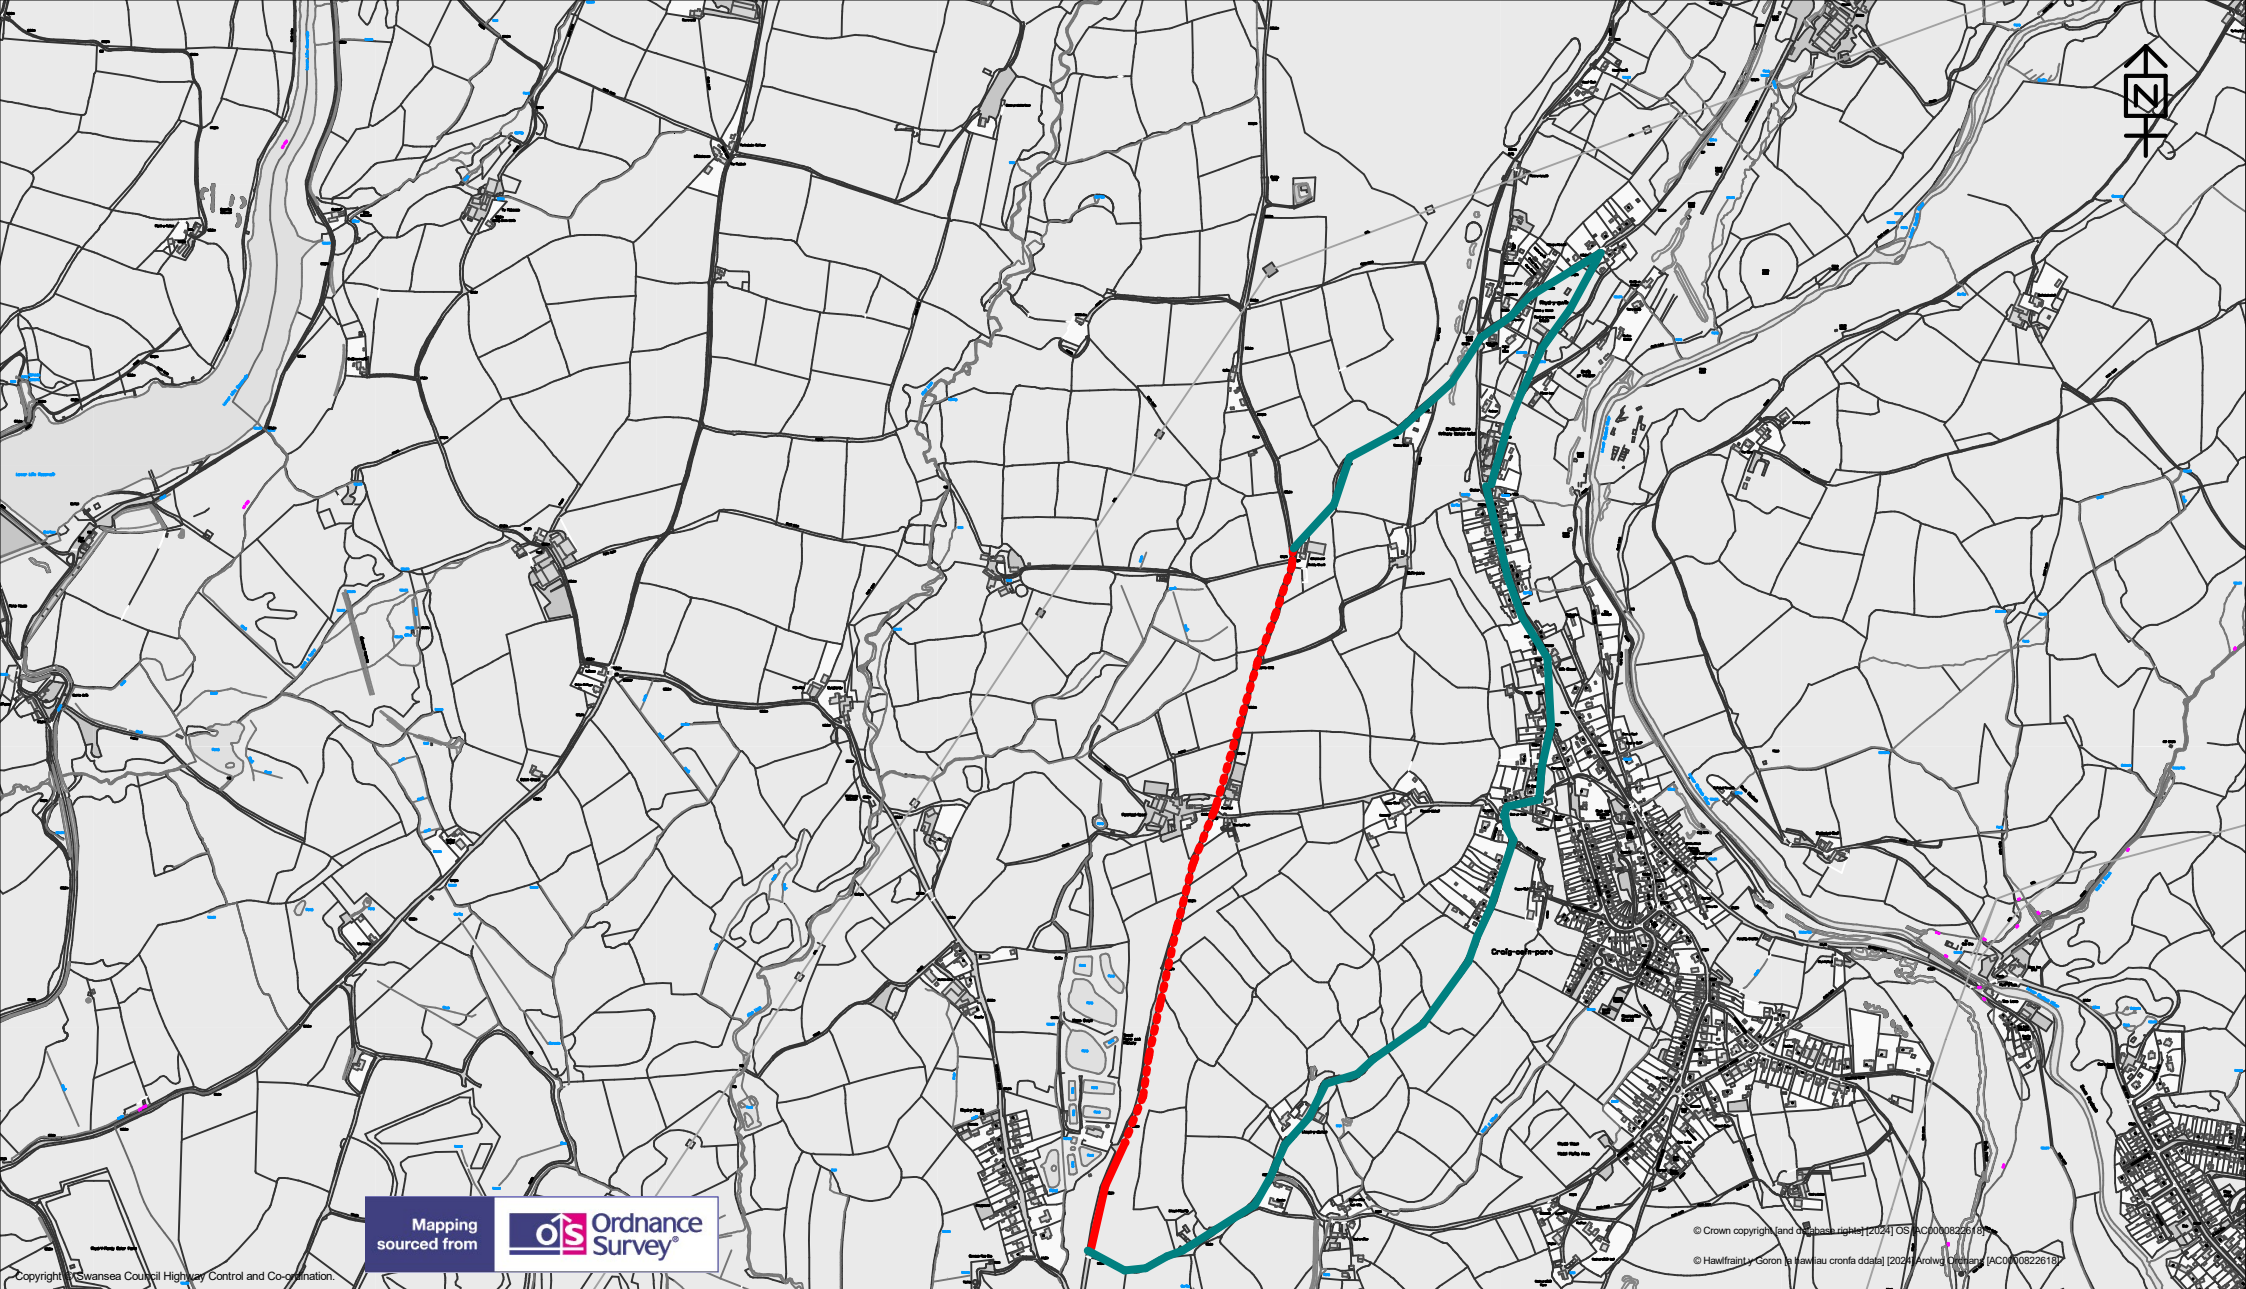



Mapping sourced from 

© Crown copyright, land ownership rights [2024] OS, [AC000822510]  
© Hafwraig y Goron (a swawiau cronfa ddata) [2024] Arolwg Ddiwydiol (AC000822610)



# TEMPORARY TRAFFIC REGULATION ORDER

**KEY**

- Temporary Road Closure 
- Alternative Route 

Scale		1:13442
Drawn	Checked	
AR	AR	

**Highways and Transportation**  
 Mr Stuart Davies,  
 Head of Highways  
 City and County of Swansea,  
 Station Road, Players Industrial Estate,  
 Clydach, Swansea, SA6 5BJ

## UNCLASSIFIED SECTION Y797

Revision	Date
A	29/08/2024
Dwg/Ref.No.	
4169	