

**THE COUNCIL OF THE CITY AND  
COUNTY OF SWANSEA  
CYNGOR DINAS A SIR ABERTAWE  
TEMPORARY ROAD CLOSURE  
EVENING/OVERNIGHT WORKS  
A4217 PENTRECHWYTH BYPASS – JERSEY ROAD TO BRUNEL WAY,  
SWANSEA  
NOTICE 2024**

**NOTICE** is hereby given that the Council of the City and County of Swansea in pursuance of its powers under the Road Traffic Regulation Act 1984 (as amended) intend to close the above-mentioned road. In order for Swansea Council to undertake bridge inspections and tree cutting works, it will be necessary to temporarily close the above road to vehicular traffic.

**SCHEDULE  
TEMPORARY ROAD CLOSURE  
EVENING/OVERNIGHT WORKS  
A4217 PENTRECHWYTH BYPASS – JERSEY ROAD TO BRUNEL WAY,  
SWANSEA**

**SCHEDULE – TEMPORARY ROAD CLOSURE  
A4217 PENTRECHWYTH BYPASS – JERSEY ROAD TO BRUNEL WAY,  
SWANSEA**

A4217 Pentrechwyth Bypass in a north-easterly direction from its junction with Brunel Way to its junction with Jersey Road, a distance of approximately 1.9 kilometres.

The alternative route for vehicular traffic will be via Jersey Road, Fendrod Way, Phoenix Way, Siemens Way, Nantong Way and Brunel Way, a distance of approximately 4 kilometres.

**Access for emergency vehicles to be maintained at all times.**


The closure will operate from **Monday 2nd September 2024** for 5 days (Or until the works are completed whichever is the sooner). It is anticipated the works will take 5 nights to complete (20:00-05:00).

Dated the 29<sup>th</sup> August 2024

**TRACEY MEREDITH  
CHIEF LEGAL OFFICER / PRIF SWYDDOG CYFREITHIOL  
LEGAL, DEMOCRATIC SERVICES & BUSINESS INTELLIGENCE  
GWASANAETHAU CYFREITHIOL, DEMOCRATAIDD A DEALLUSRWYDD  
BUSNES  
CIVIC CENTRE  
CANOLFAN DDINESIG  
SWANSEA  
ABERTAWE  
SA1 3SN**

If you have any queries about this Notice please ring Dean Howard on 01792 841675



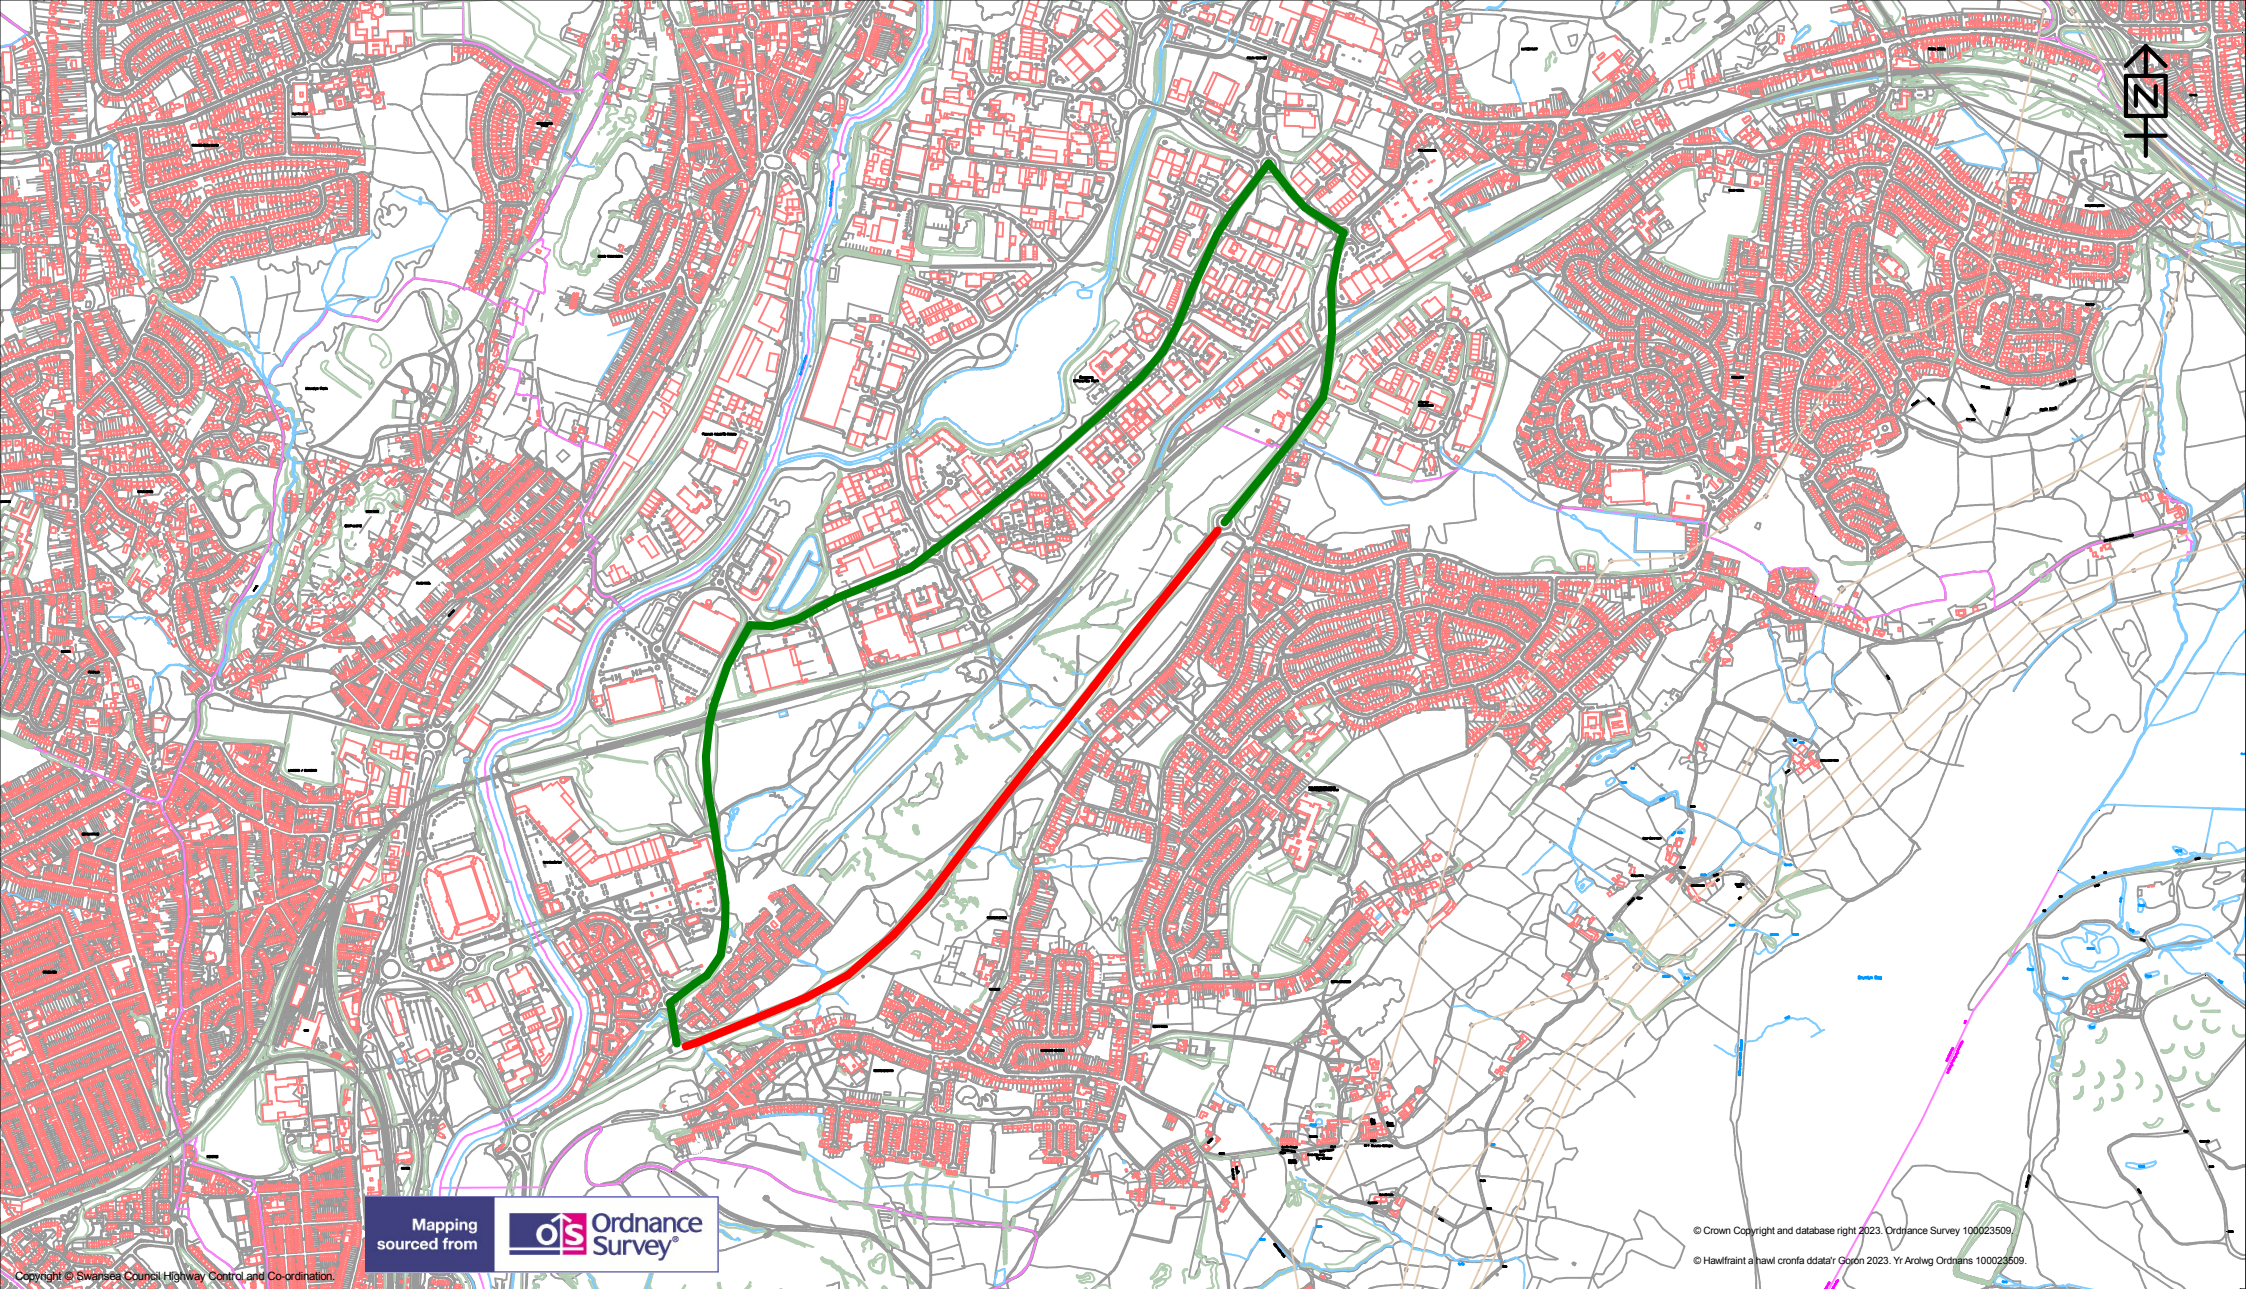


Mapping sourced from  Ordnance Survey


© Crown Copyright and database right 2023. Ordnance Survey 100023509.  
© Hawffraint a hawl cronfa ddata'r Goron 2023. Yr Arolwg Ordnans 100023509.



# TEMPORARY TRAFFIC REGULATION ORDER

**KEY**

Temporary Road Closure 

Alternative Route 

Scale		1:18400
Drawn	DH	Checked DH
Revision	A	Date 12/04/2023

**Highways and Transportation**  
Mr Stuart Davies,  
Head of Highways  
City and County of Swansea,  
Station Road, Players Industrial Estate,  
Clydach, Swansea, SA6 5BJ

**A4217 Bonymaen Bypass, Llansamlet, Swansea.**

Dwg/Ref.No.  
**3674**