

**THE COUNCIL OF THE CITY AND COUNTY OF SWANSEA
CYNGOR DINAS A SIR ABERTAWE
TEMPORARY ROAD CLOSURE
PONT Y COB ROAD, GOWERTON, SWANSEA
NOTICE 2024**

NOTICE is hereby given that the Council of the City and County of Swansea in pursuance of its powers under the Road Traffic Regulation Act 1984 (as amended) intend to make an Order. In order for Swansea Council's Capital Projects Team to undertake bridge investigation works, it will be necessary to temporarily close the above road in part to vehicular traffic.

SCHEDULE - TEMPORARY ROAD CLOSURE
PONT Y COB ROAD, GOWERTON

Pont Y Cob Road in a southerly direction from its junction with Culfor Road for a distance of approximately 60 metres.

The alternative route for vehicular traffic will be via Waun Road, B4260 Glebe Road, B4260 Loughor Road, B4296 Victoria Road, B4296 Mill Street, B4295 Gowerton Bypass, and the unaffected section Pont Y Cob Road a distance of approximately 5 kilometres.

This route is suitable for light vehicles only.


Access for emergency vehicles and pedestrians to be maintained at all times


The maximum duration of the order is 18 months, and it is anticipated the work will take 4 weeks to complete effective from **Monday 14th October 2024**.

7th October 2024

TRACEY MEREDITH
CHIEF LEGAL OFFICER / PRIF SWYDDOG CYFREITHIOL
LEGAL & DEMOCRATIC SERVICES
GWASANAETHAU CYFREITHIOL A DEMOCRATAIDD



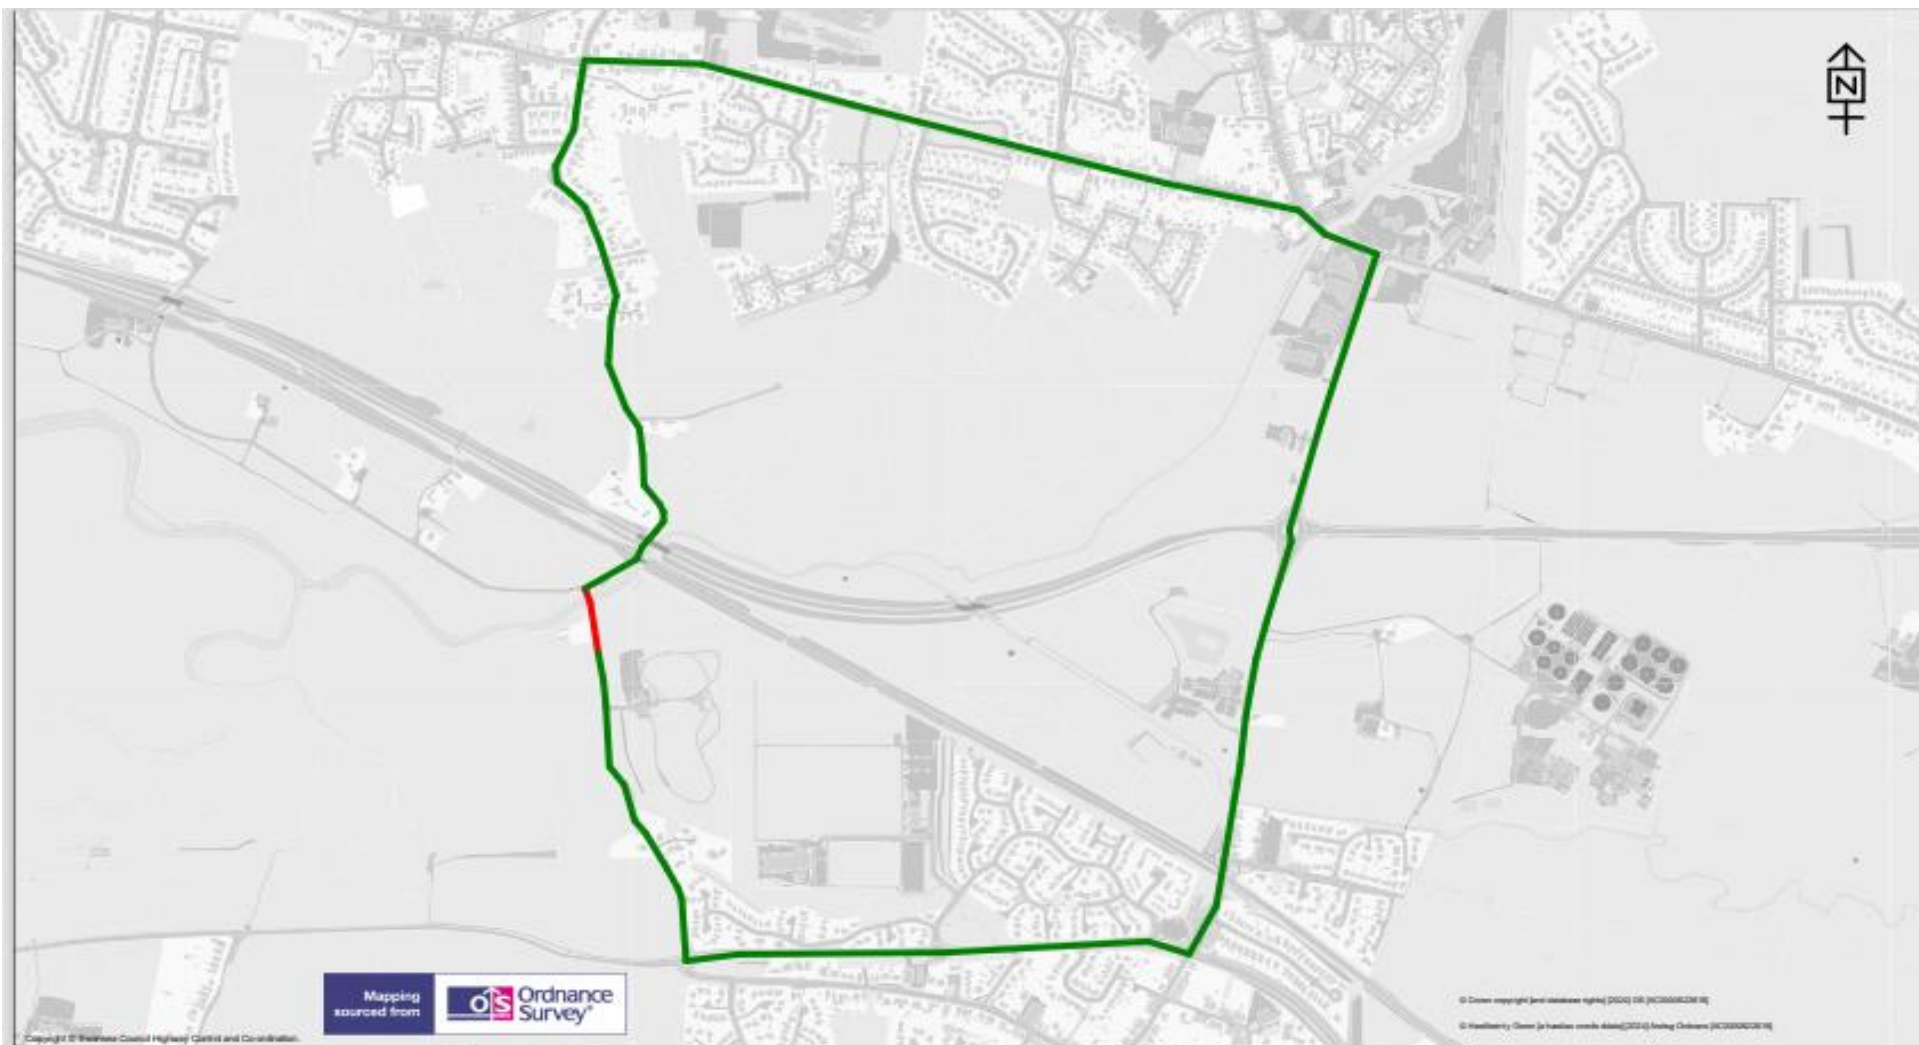

	<p align="center">TEMPORARY TRAFFIC REGULATION ORDER</p>	<p>KEY</p> <p>Temporary Road Closure ■</p> <p>Alternative Route ■</p>	<p>Scale 1:10279</p>						
<p>Highways and Transportation Mr Stuart Davies, Head of Highways, City and County of Swansea, Station Road, Players Industrial Estate, Clydach, Swansea, SA6 5BJ</p>	<p align="center">Pont Y Cob Road (Island Bridge)</p>		<table border="1"> <tr> <td>Drawn GD</td> <td>Checked GD</td> </tr> <tr> <td>Revision A</td> <td>Date 10/09/2024</td> </tr> <tr> <td colspan="2">Dwg/Ref.No. 4184</td> </tr> </table>	Drawn GD	Checked GD	Revision A	Date 10/09/2024	Dwg/Ref.No. 4184	
Drawn GD	Checked GD								
Revision A	Date 10/09/2024								
Dwg/Ref.No. 4184									