

**THE COUNCIL OF THE CITY AND
COUNTY OF SWANSEA
CYNGOR DINAS A SIR ABERTAWE
TEMPORARY ROAD CLOSURE
CRYMLYN ROAD, LLANSAMLET, SWANSEA (PART)
NOTICE 2024**

NOTICE is hereby given that the Council of the City and County of Swansea in pursuance of its powers under the Road Traffic Regulation Act 1984 (as amended) intend to close the above-mentioned road. In order for BT Openreach to undertake Poling Works, it will be necessary to temporarily close the above-named road to vehicular traffic.

SCHEDULE - TEMPORARY ROAD CLOSURE
CRYMLYN ROAD, LLANSAMLET, SWANSEA (PART)

Crymlyn Road in a south-westerly direction from its junction with Pentre Dwr Road to its junction with Ger Y Ffrwd, a distance of approximately 150 metres.

The alternative route for vehicular traffic will be via Crymlyn Road, Trallwn Road, Bethel Road, Frederick Place, Peniel Green Road, Park Avenue, Siding Terrace, New Road, Burrows Road, Pen Yr Alley Avenue, and Crymlyn Road, a distance of approximately 7 kilometres.


Access for emergency vehicles to be maintained at all times.

The closure will operate from **Tuesday 29th October 2024** for 5 days (Or until the works are completed whichever is the sooner). It is anticipated the works will take 1 day to complete (09:30-14:30).


Dated this 28th October 2024

**TRACEY MEREDITH
CHIEF LEGAL OFFICER / PRIF SWYDDOG CYFREITHIOL
LEGAL & DEMOCRATIC SERVICES
GWASANAETHAU CYFREITHIOL A DEMOCRATAIDD
CIVIC CENTRE
CANOLFAN DDINESIG
SWANSEA
ABERTAWE
SA1 3SN**

If you have any queries about this Notice please ring Dean Howard on 01792 841675

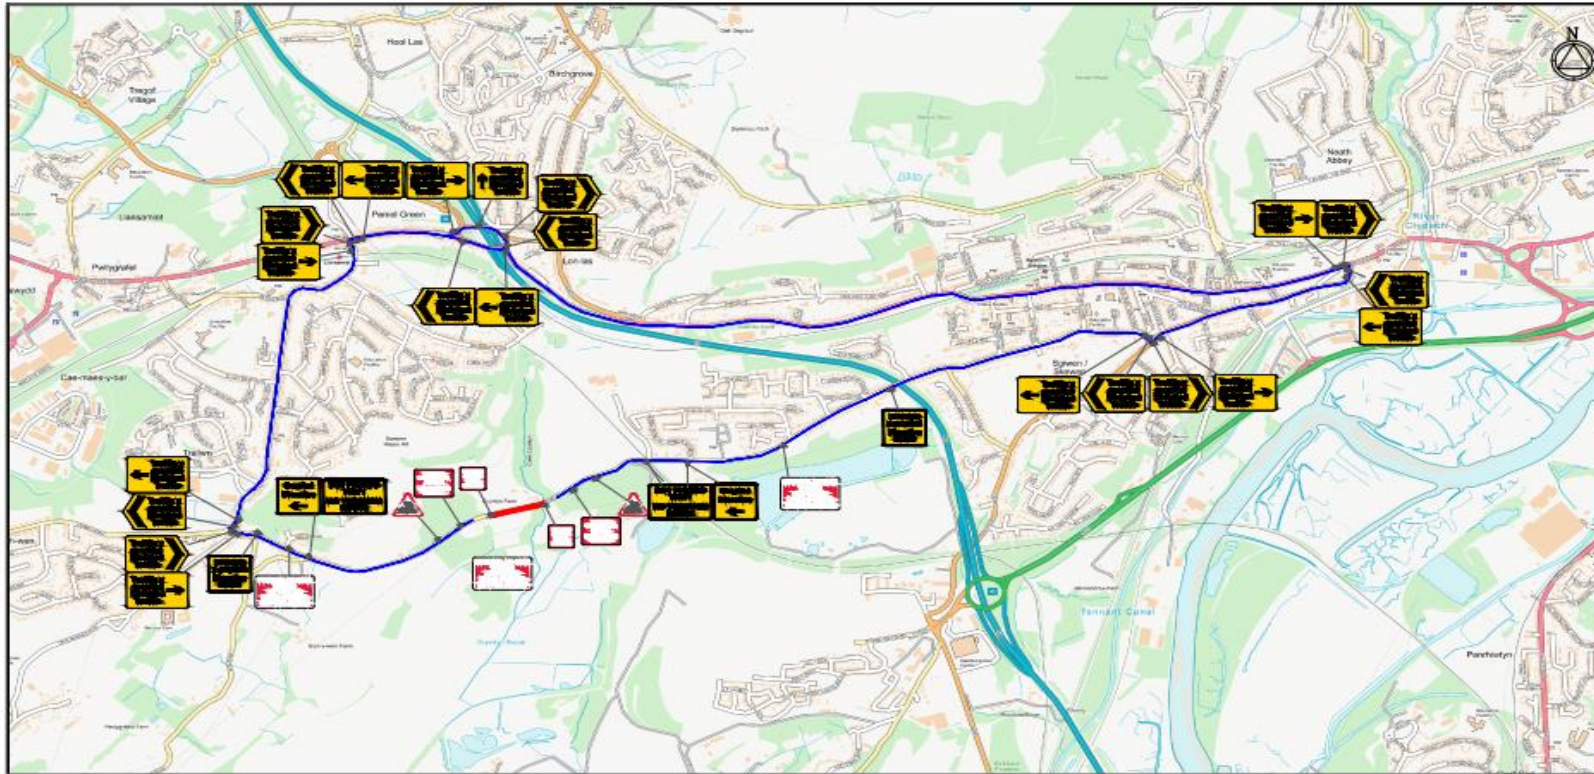

KEY	
	1 Traffic signal phase

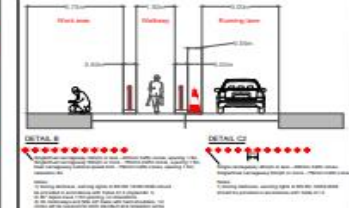

Scan QR for location EASTINGS & NORTHINGS: 270354 , 196444



Client: **openreach**

Works Description: **REPLACE DP**

Address: USRN: 39100645
CRYMLYN ROAD, LLANSAMLET, SWANSEA SA7 9YD

TM Type: **ROAD CLOSURE**
37 SIGNS
6.32 MILES
TREE CUTTING REQUIRED

Design: D.PARRY	Drawn: C.PARRY	Chkd: M.CARR
Date: 01.07.24	Date: 01.07.24	Date: 01.07.24
Scale: NTS	Status: DRAFT	Revision: N/A

Drawing No: 67-1900-MJQ2024-1888 - WF6C536W - SKEWEN - 50-4000

Road Speed

Sign Schedule	Sign Schedule
 01-0001 Sign: City 3 Ref: 13.8 Schedule 13-8 Diversed traffic	 01-0002 Sign: City 3 Ref: 2763 Diversed traffic
 01-0003 Sign: City 2 Ref: 2702 Diversion Side	 01-0004 Sign: City 2 Ref: 2702 Diversion
 01-0004 Sign: City 2 Ref: 13.9 No Through Route	 01-0010 Sign: City 2 Ref: 2001 Road works ahead
 01-0005 Sign: City 6 Ref: 2703 Diversed traffic	 01-0011 Sign: City 2 Ref: 2710 Nature of temporary hazard ahead - Road Ahead Closed
 01-0005 Sign: City 6 Ref: 2704 Diversed traffic	 01-0012 Sign: City 2 Ref: 2710 Nature of temporary hazard ahead - Road Closed

ROAD CLOSURE :

NOTES

- All traffic signs shall comply with Chapter 8 of the Traffic Signs Manual
- All traffic management equipment shall be provided by the Contractor, unless otherwise specified
- All signs shall be positioned so as not to be obscured by any other objects and shall not obstruct any other signs, permanent or temporary as much as is reasonably practicable
- All traffic signs shall meet the reflectorisation requirements of BS 573 - Part 6 - 1983, Table 1.
- Works Access/Towers to be positioned to suit ongoing works.



NOTE

Diversion to be driven prior to the road closure being installed.

Plans for any road closure should be discussed by the designer with the police and any relevant Highways Authorities, if traffic is being diverted on to their network.