

**THE COUNCIL OF THE CITY AND
COUNTY OF SWANSEA
CYNGOR DINAS A SIR ABERTAWE
TEMPORARY ROAD CLOSURE
NEATH ROAD, LANDORE, SWANSEA
NOTICE 2024**

NOTICE is hereby given that the Council of the City and County of Swansea in pursuance of its powers under the Road Traffic Regulation Act 1984 (as amended) intend to close the above-mentioned road. In order for Network Rail to undertake repair and maintenance works, it will be necessary to close the above-named road to vehicular traffic.

SCHEDULE – TEMPORARY ROAD CLOSURE
NEATH ROAD, LANDORE, SWANSEA (PART)

Neath Road in a southerly direction from outside Copper House, 150 Neath Road, to outside Swansea Hand Car Wash, a distance of approximately 75 metres.

The alternative route for vehicular traffic is via Neath Road (B4603), New Cut Road (A483), Morfa Road, and Neath Road, a distance of approximately 3.2 kilometres.


Access for emergency vehicles to be maintained at all times.

The closure will operate from **Monday 28th October 2024** for 5 days (Or until the works are completed whichever is the sooner). It is anticipated the works will take 3 nights to complete (20:00-06:00).

Dated this 28th October 2024

**TRACEY MEREDITH
CHIEF LEGAL OFFICER / PRIF SWYDDOG CYFREITHIOL
LEGAL & DEMOCRATIC SERVICES
GWASANAETHAU CYFREITHIOL A DEMOCRATAIDD
CIVIC CENTRE
CANOLFAN DDINESIG
SWANSEA
ABERTAWE
SA1 3SN**

If you have any queries about this Notice please ring Dean Howard on 01792 841675

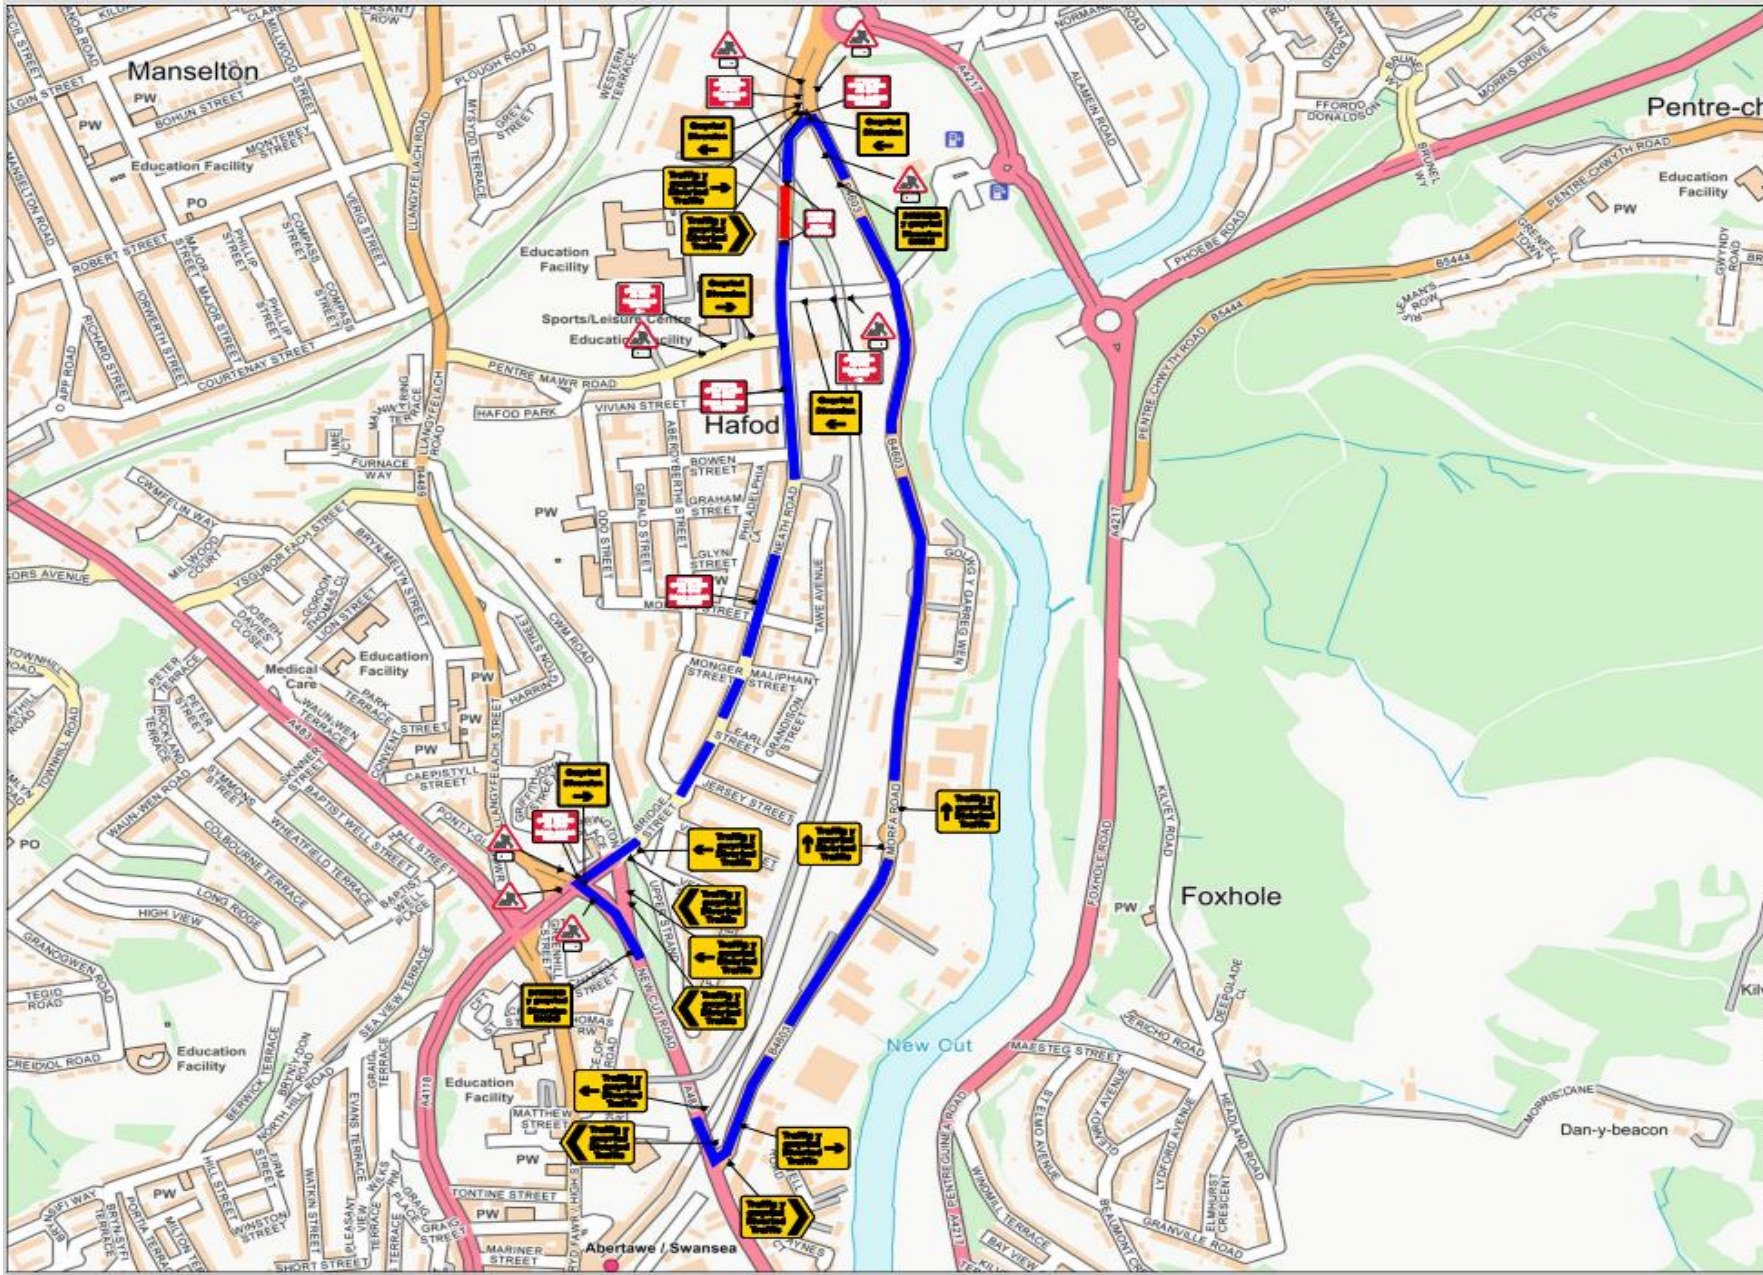

TRAFFIC MANAGEMENT NOTES:
 1) All temporary traffic management shall be in accordance with Chapter 8 of the Traffic Signs Manual.
 2) All temporary traffic management shall be in accordance with the Traffic Signs Regulations and General Directions 2016.
 3) All temporary traffic management shall conform to the Safety of Street Works and Road Works, A Code of Practice.
 4) All signing should be located 450mm minimum from any carriageway.
 5) All temporary traffic management sign locations are indicative and are subject to on site approval from the Engineer.

Key

- Traffic sign
- Traffic cone
- Pedestrian barrier
- Cone lamp
- Diversion route
- Road closure

Checked by: D.Green	
Customer: Amco	
Job reference: MWC 2026S	
Location: Neath Road, Hafod, Swansea, SA1 2NJ	OR Code:
Date: 24/09/2024	
Description: Road Closure	
Scale: NTS	OS HA: 0
0330 043 3030 www.corehighways.com	
Produced by: Nick Brada	
Design reference: NB/24.06.2024/MWC 2026S	

