

**THE COUNCIL OF THE CITY AND
COUNTY OF SWANSEA
CYNGOR DINAS A SIR ABERTAWE
TEMPORARY ROAD CLOSURE
FINSBURY TERRACE, BRYNMILL, SWANSEA.
NOTICE 2024**

NOTICE is hereby given that the Council of the City and County of Swansea in pursuance of its powers under the Road Traffic Regulation Act 1984 (as amended) intend to close the above-mentioned road. In order for City & County of Swansea Council to undertake Patch repairs to the highway network it will be necessary to temporarily close the above roads to vehicular traffic.

**SCHEDULE
TEMPORARY ROAD CLOSURE
FINSBURY TERRACE, BRYNMILL, SWANSEA.**

**SCHEDULE - TEMPORARY ROAD CLOSURE
FINSBURY TERRACE, BRYNMILL**

Finsbury Terrace at its junction with Marlborough Road in a southerly direction for a distance of approximately 30 metres.

The alternative route for vehicular traffic will be via Marlborough Road, Bernard Street, St Albans Road and the unaffected section of Finsbury Terrace a distance of approximately 300 metres.

Similarly, this route will only operate in the reverse direction.


Access for emergency vehicles and residents to be maintained at all times.

The closure will operate from **Tuesday 26th November 2024** for 5 days (Or until the works are completed whichever is the sooner). It is anticipated the works will take 1 day to complete.

Dated this 20th November 2024

**TRACEY MEREDITH
CHIEF LEGAL OFFICER / PRIF SWYDDOG CYFREITHIOL
LEGAL, DEMOCRATIC SERVICES & BUSINESS INTELLIGENCE
GWASANAETHAU CYFREITHIOL, DEMOCRATAIDD A DEALLUSRWYDD
BUSNES
CIVIC CENTRE
CANOLFAN DDINESIG
SWANSEA
ABERTAWE
SA1 3SN**

If you have any queries about this Notice please ring Dean Howard on 01792 841675

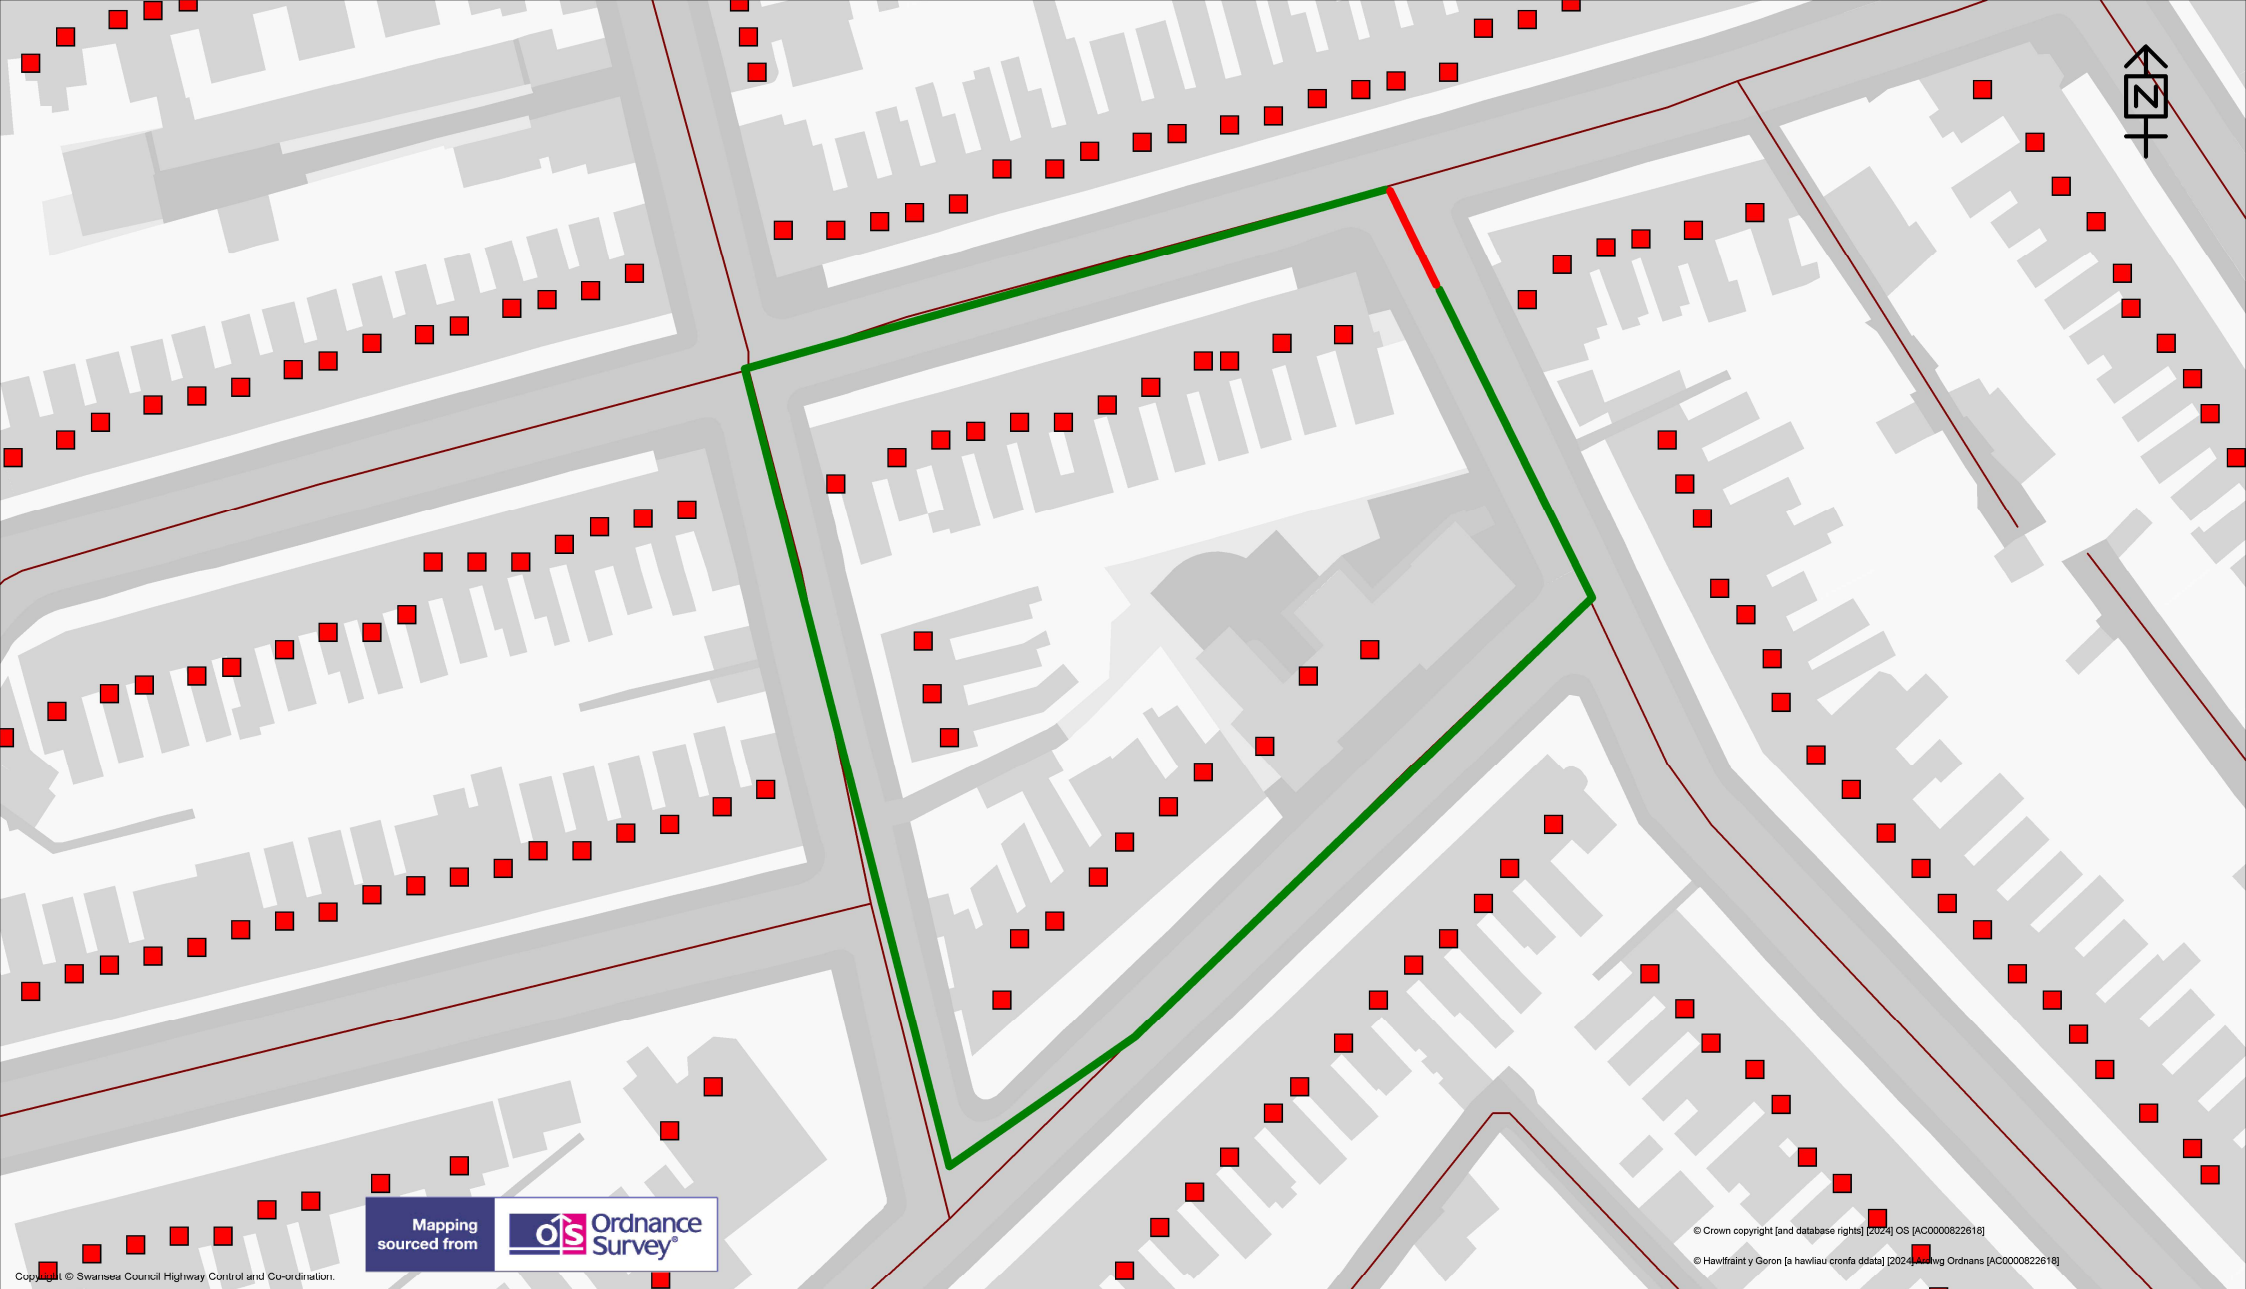

**Cyngor Abertawe
Swansea Council**

Highways and Transportation
 Mr Stuart Davies,
 Head of Highways
 City and County of Swansea,
 Station Road, Players Industrial Estate,
 Clydach, Swansea, SA6 5BJ

TEMPORARY TRAFFIC REGULATION ORDER

Finsbury Terrace

KEY

Temporary Road Closure

Alternative Route

Scale 1:864	
Drawn GD	Checked GD
Revision A	Date 19/11/2024
Dwg/Ref.No. 4236	