

**THE COUNCIL OF THE CITY AND COUNTY OF SWANSEA
CYNGOR DINAS A SIR ABERTAWE
TEMPORARY EMERGENCY ROAD CLOSURE
UNNAMED C170 LLANRHIDIAN, SWANSEA
NOTICE 2024**

NOTICE is hereby given by the Council of the City and County of Swansea in pursuance of its powers as contained in section 14 (2) of the Road Traffic Regulation Act 1984 (as amended) that from **Monday 18th November 2024** for a period of 21 days only (or until the works are completed whichever is sooner – it is anticipated that the work will take 3 days to complete), no person shall cause any vehicle to be driven as referred to in the schedule below. In order for Morrison Utilities on behalf of Dwr Cymru/Welsh Water to repair leaking water main, it will be necessary to temporarily close the above road to vehicular traffic.

SCHEDULE

**SCHEDULE - TEMPORARY EMERGENCY ROAD CLOSURE
UNNAMED C170 LLANRHIDIAN, SWANSEA**

Outside property named Marshpool, in a north-westerly direction for a distance of a approximately 50 metres.

The alternative route for vehicular traffic will be via the unaffected section of C170, unnamed C169 known locally as North Road, Kyfts Lane, and the unaffected section of C170 a distance of approximately 6 kilometres.


Access for emergency vehicles and pedestrians to be maintained at all times.

The applicant will be responsible for the erection and maintenance of all advanced warning, Road Closed, diversion and alternative route signs in accordance with Chapter 8 of the Traffic Signs Manual and the Traffic Signs and Regulations and General Directions 2016 for the duration of the works.

Dated this 18th November 2024

**TRACEY MEREDITH
CHIEF LEGAL OFFICER/PRIF SWYDDOG CYFREITHIOL
LEGAL, DEMOCRATIC SERVICES & BUSINESS INTELLIGENCE
GWASANAETHAU CYFREITHIOL, DEMOCRATAIDD A DEALLUSRWYDD
BUSNES
CANOLFAN DDINESIG
SWANSEA
ABERTAWE
SA1 3SN**



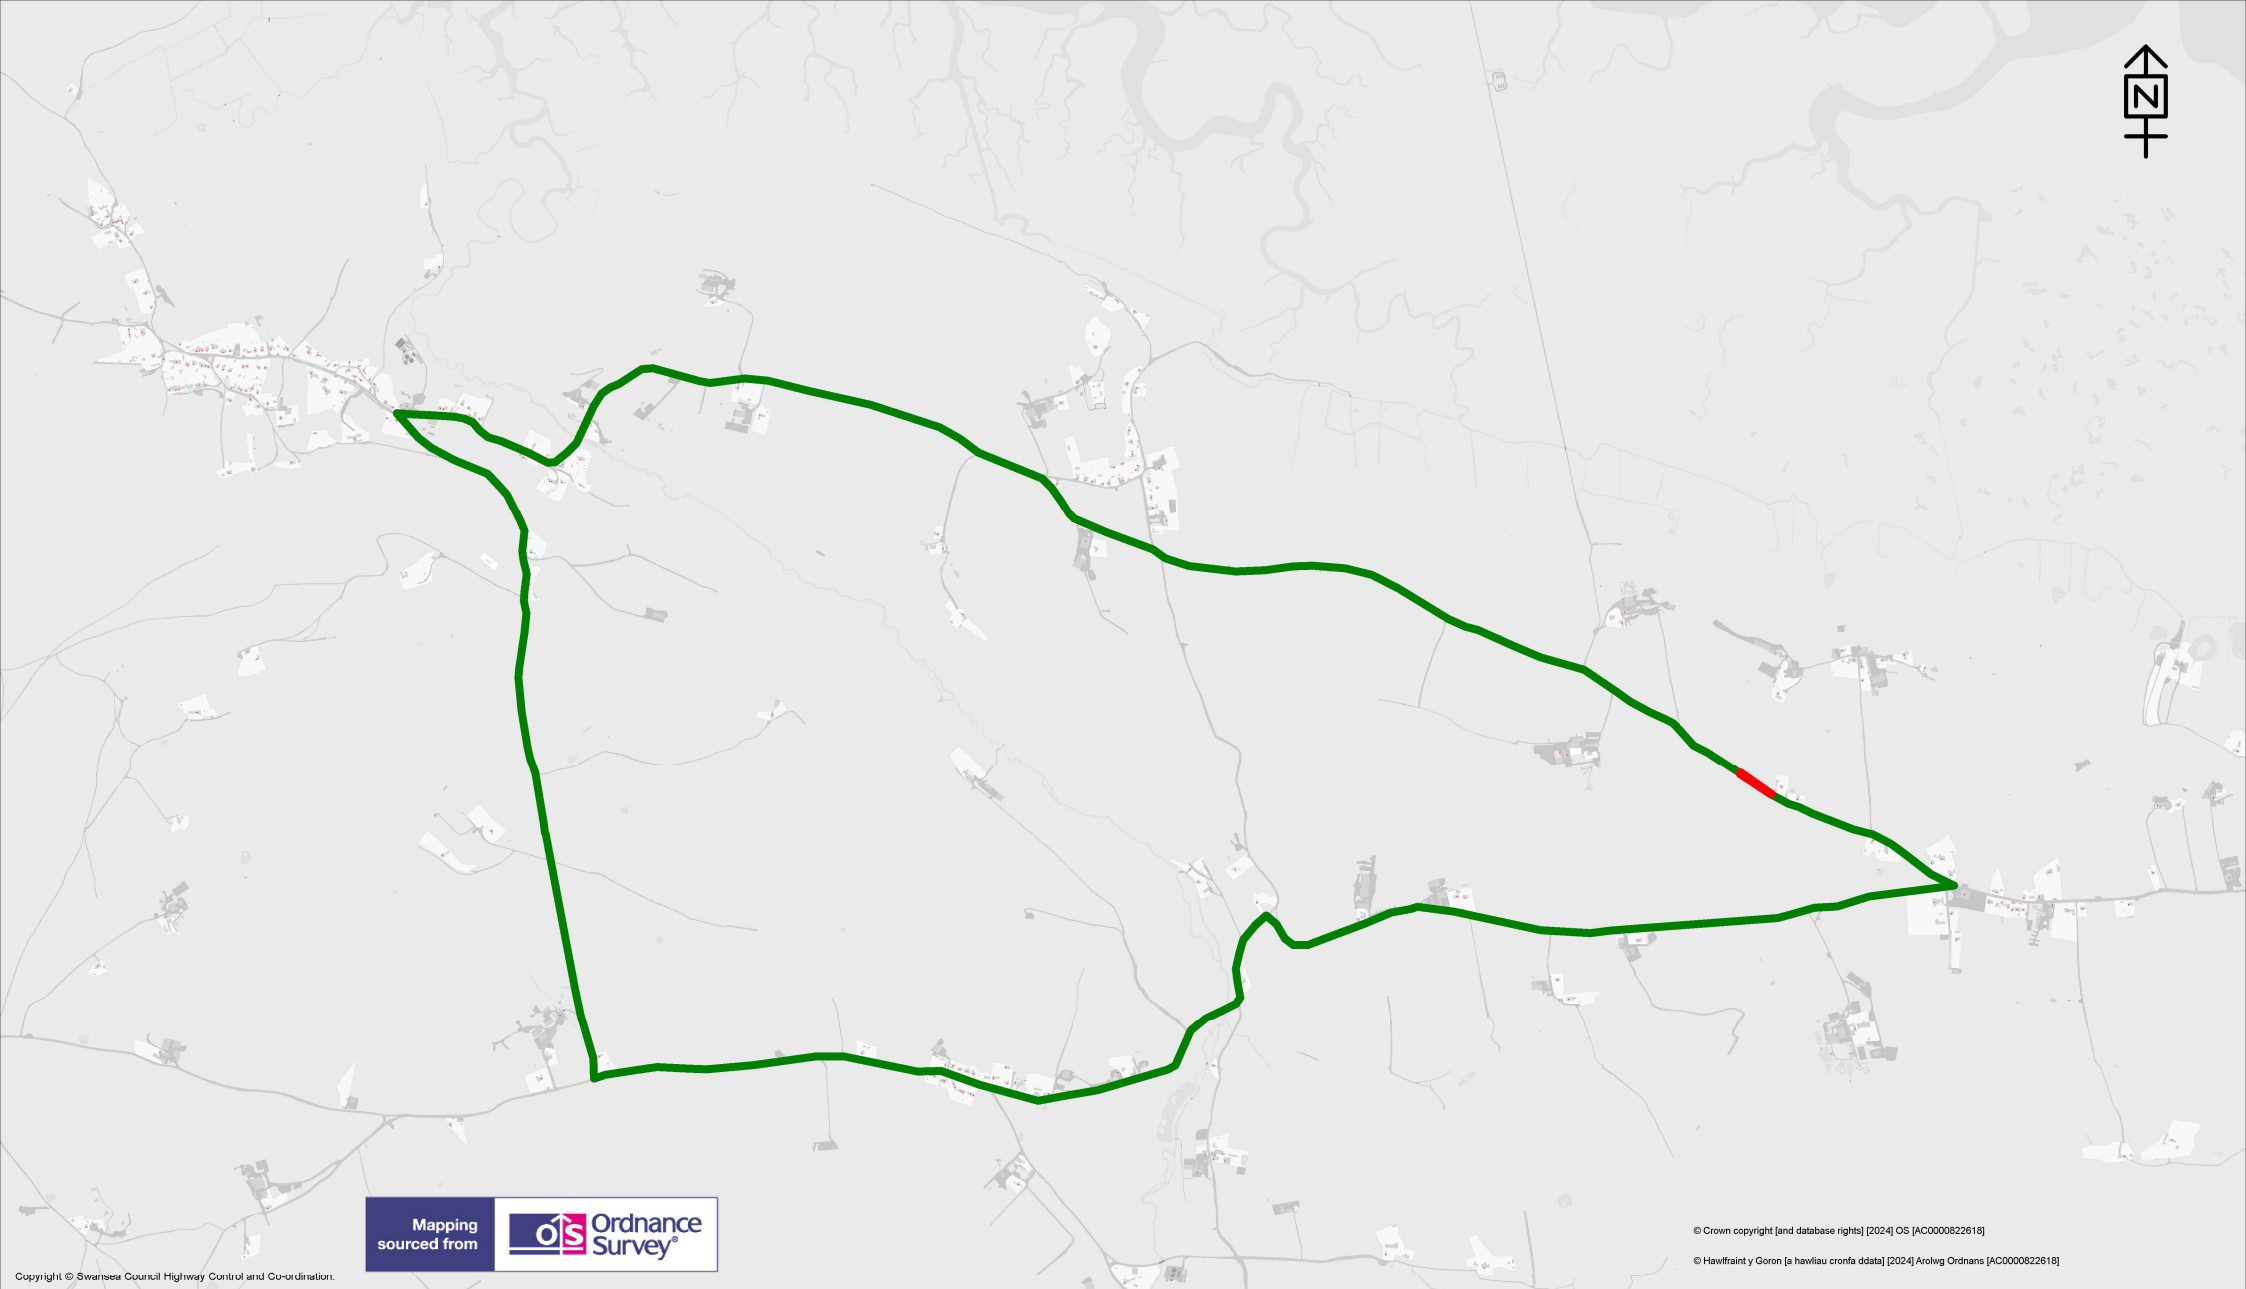

© Crown copyright [and database rights] [2024] OS [AC0000822618]

© Hawffraint y Goron [a hawliau cronfa ddata] [2024] Arolwg Ordans [AC0000822618]


Copyright © Swansea Council Highway Control and Co-ordination.



TEMPORARY TRAFFIC REGULATION ORDER

KEY

Temporary Road Closure 

Alternative Route 

Scale
1:19799

Drawn GD	Checked GD
-------------	---------------

Revision A	Date 20/11/2024
---------------	--------------------

Dwg/Ref.No.
4239

Highways and Transportation

Mr Stuart Davies,
Head of Highways
City and County of Swansea,
Station Road, Players Industrial Estate,
Clydach, Swansea, SA6 5BJ

C170 Ilanrhidian