

**THE COUNCIL OF THE CITY AND COUNTY OF SWANSEA
CYNGOR DINAS A SIR ABERTAWE
TEMPORARY EMERGENCY ROAD CLOSURE
PENNARD DRIVE (PART), SOUTHGATE, SWANSEA
NOTICE 2024**

NOTICE is hereby given by the Council of the City and County of Swansea in pursuance of its powers as contained in section 14 (2) of the Road Traffic Regulation Act 1984 (as amended) that from **Sunday 17th November 2024** for a period of 21 days only (or until the works are completed whichever is sooner – it is anticipated that the work will take 21 days to complete), no person shall cause any vehicle to be driven as referred to in the schedule below. In order for Swansea Council Highways Section to carry out remedial works at the above location, it has been necessary to temporarily close the above road in part to vehicular traffic.

SCHEDULE

**SCHEDULE – TEMPORARY EMERGENCY ROAD CLOSURE
PENNARD DRIVE, SOUTHGATE, SWANSEA**

Outside 05 Pennard Drive in a southerly direction for a distance of approximately 50 metres.

There is no alternative route


Access for emergency vehicles and pedestrians to be maintained at all times.

The applicant will be responsible for the erection and maintenance of all advanced warning, Road Closed, diversion and alternative route signs in accordance with Chapter 8 of the Traffic Signs Manual and the Traffic Signs and Regulations and General Directions 2016 for the duration of the works.

Dated this 26th November 2024

**TRACEY MEREDITH
CHIEF LEGAL OFFICER/PRIF SWYDDOG CYFREITHIOL
LEGAL, DEMOCRATIC SERVICES & BUSINESS INTELLIGENCE
GWASANAETHAU CYFREITHIOL, DEMOCRATAIDD A DEALLUSRWYDD
BUSNES
CANOLFAN DDINESIG
SWANSEA
ABERTAWE
SA1 3SN**



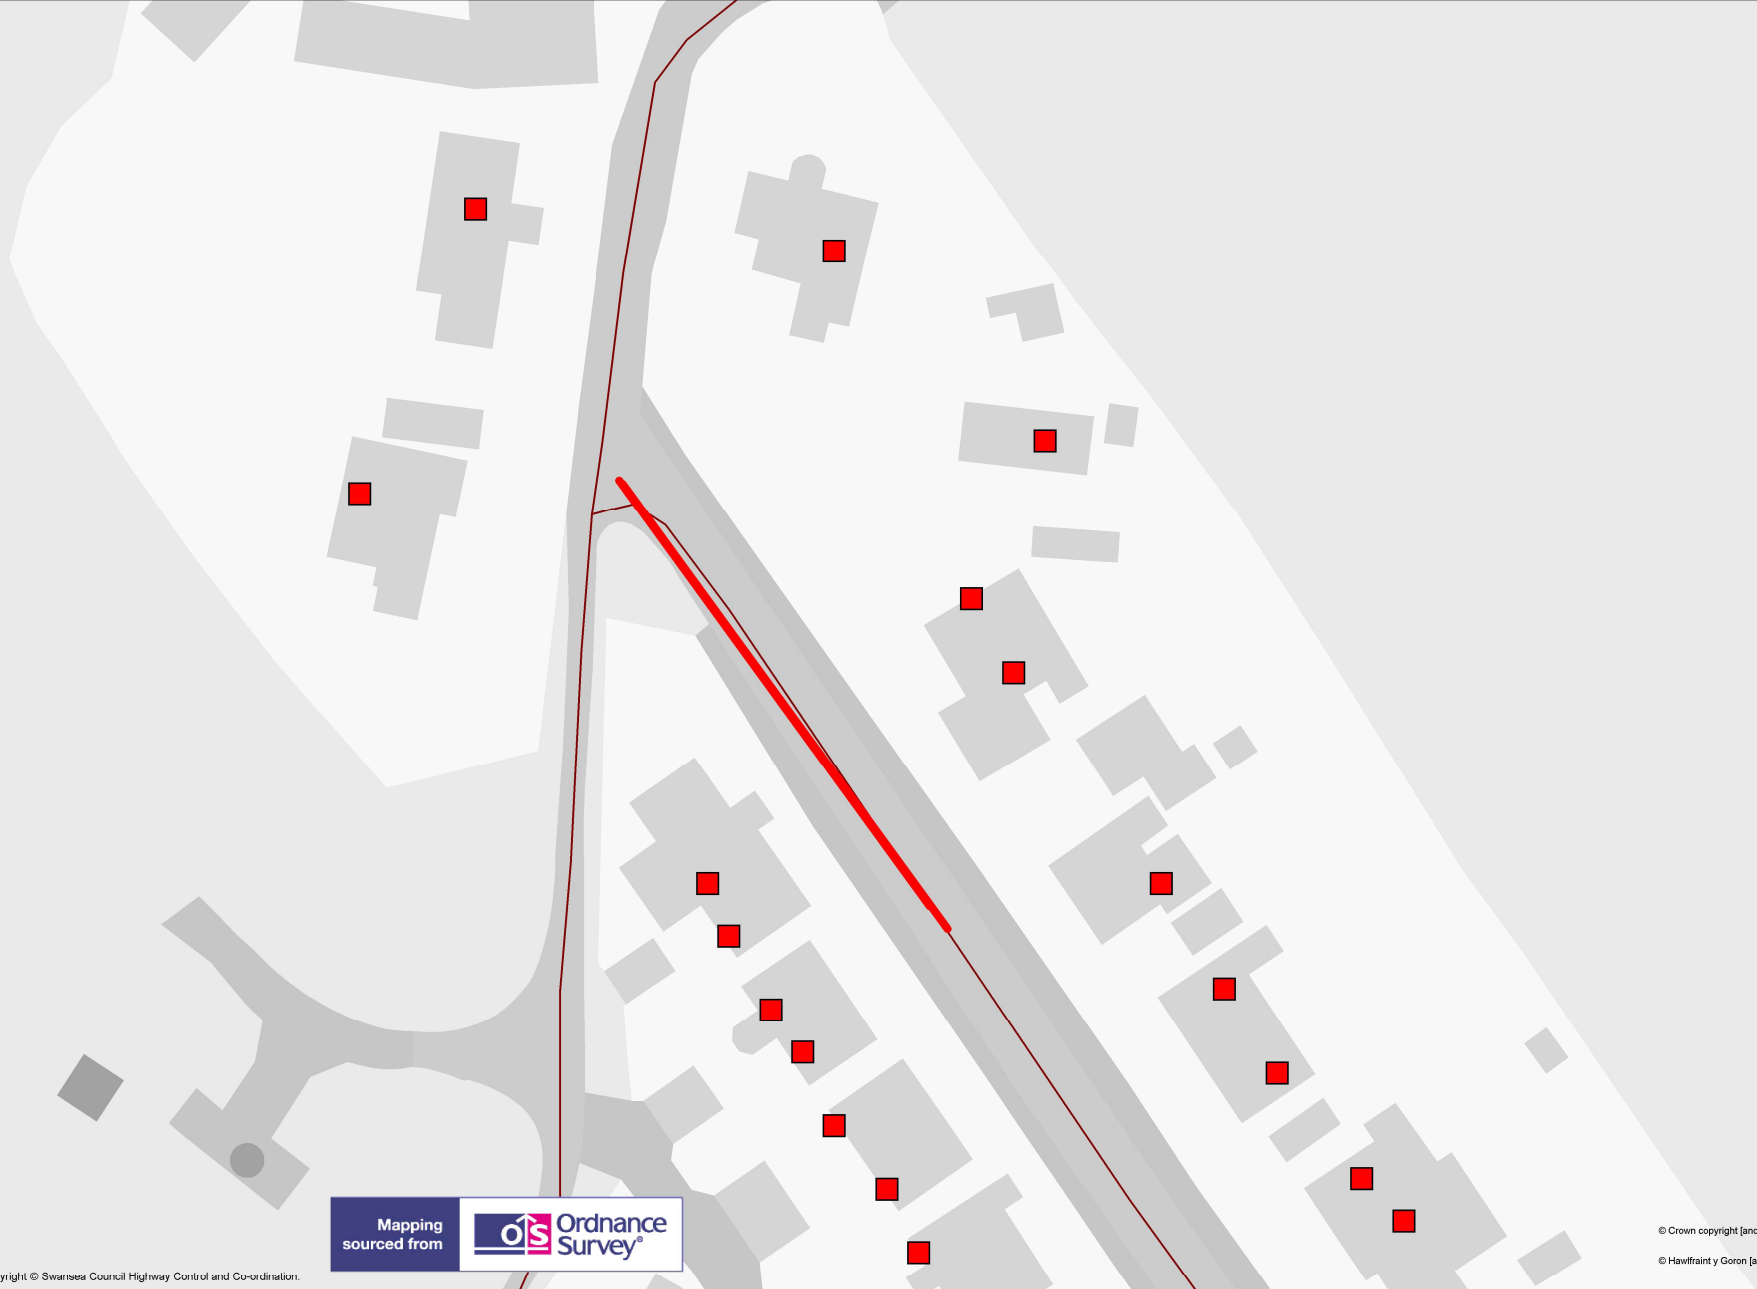

© Crown copyright [and database rights] [2024] OS [AC0000822618]
© Hawffraint y Goron [a hawliau cronfa ddata] [2024] Arolwg Ordians [AC0000822618]

Copyright © Swansea Council Highway Control and Co-ordination.



TEMPORARY TRAFFIC REGULATION ORDER

KEY

- Temporary Road Closure
- Alternative Route

Scale 1:717

Drawn GD	Checked GD
-------------	---------------

Revision A	Date 25/11/2024
---------------	--------------------

Dwg/Ref.No. 4244

Highways and Transportation

Mr Stuart Davies,
Head of Highways
City and County of Swansea,
Station Road, Players Industrial Estate,
Clydach, Swansea, SA6 5BJ

Pennard Drive