

THE COUNCIL OF THE CITY AND COUNTY OF SWANSEA
CYNGOR DINAS A SIR ABERTAWE
TEMPORARY EMERGENCY ROAD CLOSURE
PRIORS TOWN, LLANGENNITH, GOWER, SWANSEA
NOTICE 2025

NOTICE is hereby given by the Council of the City and County of Swansea in pursuance of its powers as contained in section 14 (2) of the Road Traffic Regulation Act 1984 (as amended) that from **Thursday 23rd January 2025** for a period of 21 days only (or until the works are completed whichever is sooner – it is anticipated that the work will take 2 days to complete), no person shall cause any vehicle to be driven along the length or lengths of road(s) referred to in the Schedule below. In order for Dwr Cymru Welsh Water to carry out emergency mains repair works at Priors Town, it has been necessary to temporarily close the above road in part vehicular traffic.

SCHEDULE - TEMPORARY EMERGENCY ROAD CLOSURE
PRIORS TOWN, LLANGENNITH, GOWER

Priors Town in a north-westerly direction from its junction with Atlantic Haven/Walters Lane to its junction with Moors Lane, a distance of approximately 250 metres.

There is no alternative route for vehicular traffic; road plates will be used to allow vehicle access and egress.


Access for emergency vehicles and pedestrians to be maintained at all times.

The applicant will be responsible for the erection and maintenance of all advanced warning, Road Closed, diversion and alternative route signs in accordance with Chapter 8 of the Traffic Signs Manual and the Traffic Signs and Regulations and General Directions 2016 for the duration of the works.

Dated this 23rd January 2025

DEBRA JAYNE SMITH
CHIEF LEGAL OFFICER/PRIF SWYDDOG CYFREITHIOL
LEGAL & DEMOCRATIC SERVICES
GWASANAETHAU CYFREITHIOL A DEMOCRATAIDD
CANOLFAN DDINESIG
SWANSEA
ABERTAWE
SA1 3SN



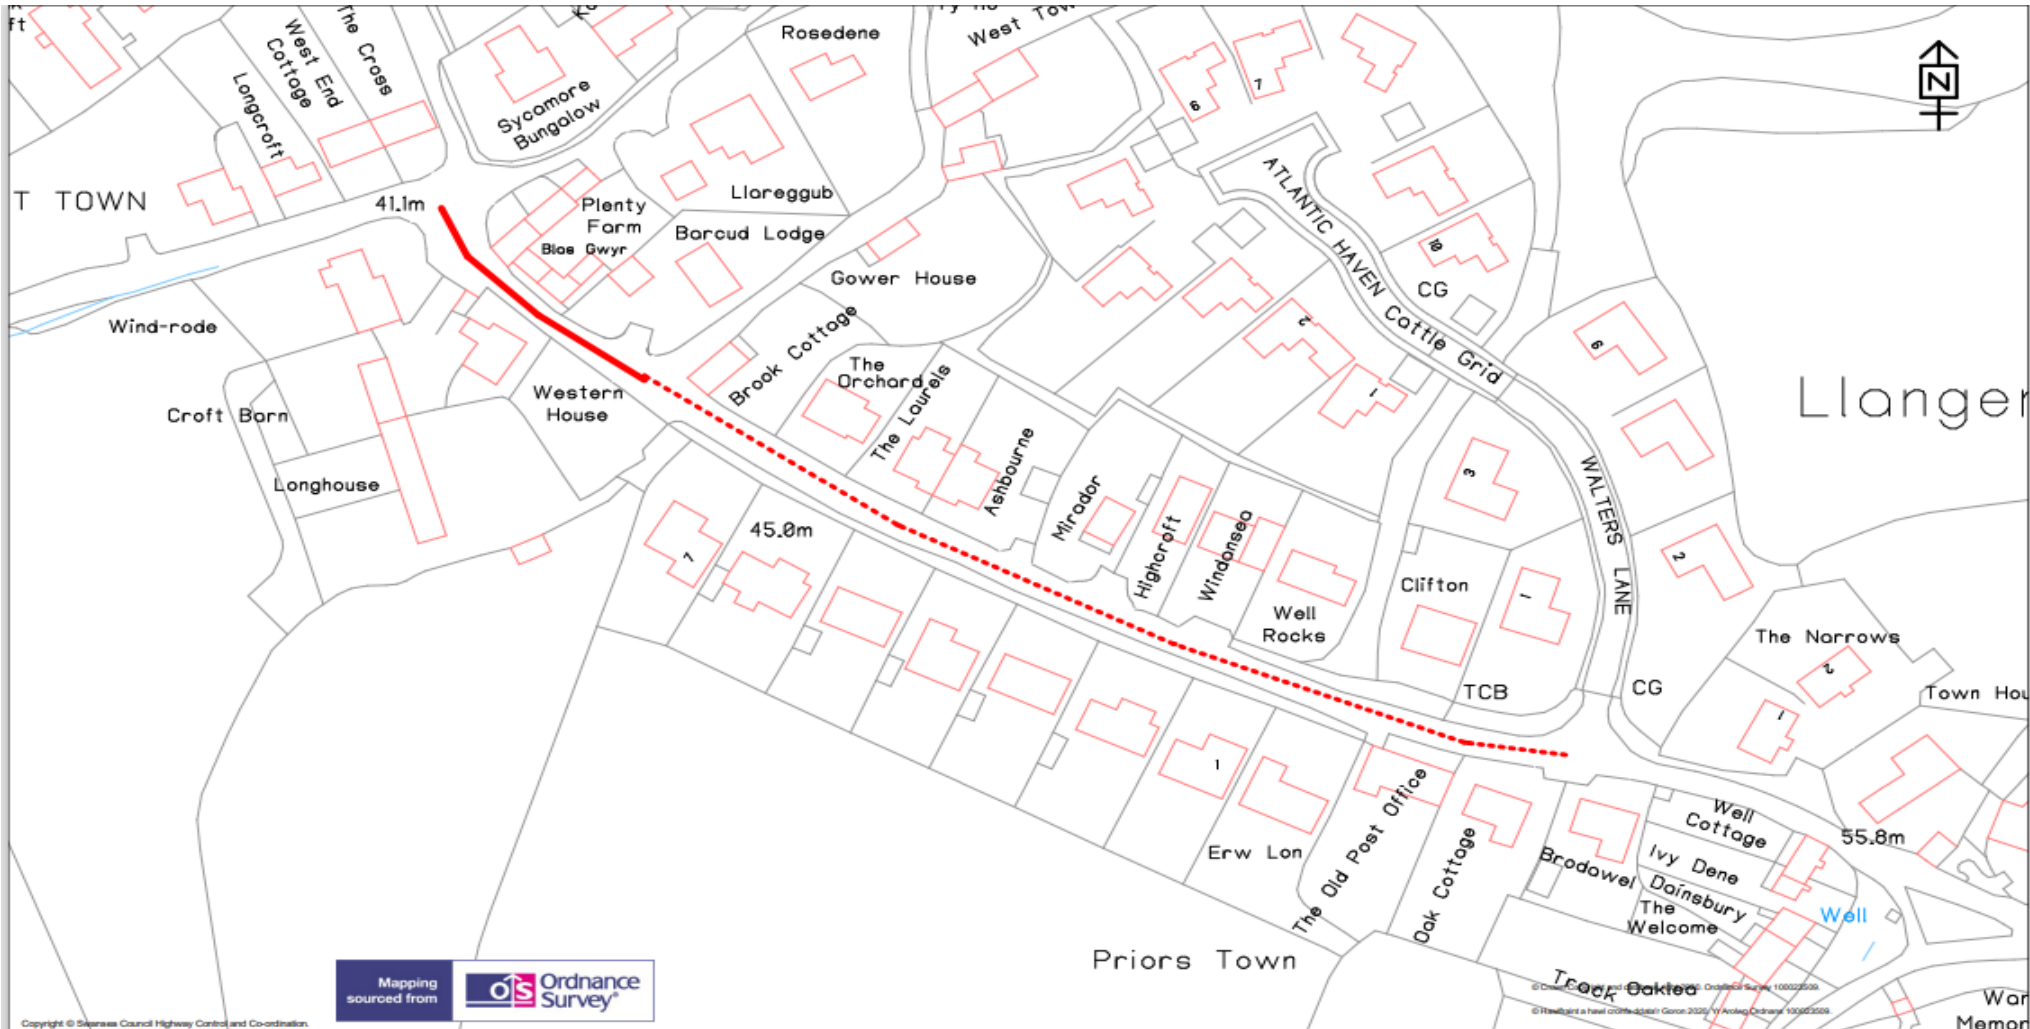

Mapping sourced from Ordnance Survey

Copyright © Swansea Council Highway Control and Co-ordination.

<p>City & County of Swansea Dinas A Sir Abertawe</p>	<p>TEMPORARY TRAFFIC REGULATION ORDER</p>	<p>KEY</p> <p>Temporary Road Closure </p> <p>Alternative Route </p>	<p>Scale 1:1295</p>						
<p>Highways and Transportation Mr Stuart Davies, Head of Highways City and County of Swansea, Station Road, Players Industrial Estate, Clydach, Swansea, SA6 5BJ</p>	<p>PRIORS TOWN, LLANGENNITH, SWANSEA.</p>		<table border="1"> <tr> <td>Drawn DH</td> <td>Checked DH</td> </tr> <tr> <td>Revision A</td> <td>Date 02/03/2020</td> </tr> <tr> <td colspan="2">Dwg/Ref.No. 2712</td> </tr> </table>	Drawn DH	Checked DH	Revision A	Date 02/03/2020	Dwg/Ref.No. 2712	
Drawn DH	Checked DH								
Revision A	Date 02/03/2020								
Dwg/Ref.No. 2712									

If you have any queries about this Notice please ring Dean Howard on 01792 841675