

**THE COUNCIL OF THE CITY AND
COUNTY OF SWANSEA
CYNGOR DINAS A SIR ABERTAWE
TEMPORARY ROAD CLOSURE
HOSPITAL ROAD, GORSEINON, SWANSEA
NOTICE 2025**

NOTICE is hereby given that the Council of the City and County of Swansea in pursuance of its powers under the Road Traffic Regulation Act 1984 (as amended) intend to close the above-mentioned road. In order for City & County of Swansea Council, Planned Maintenance Section to undertake resurfacing works on Hospital Road, it will be necessary to temporarily close the above road to vehicular traffic.

**SCHEDULE - TEMPORARY ROAD CLOSURE
HOSPITAL ROAD, GORSEINON.**

Hospital Road in a northerly direction from its junction with B4560 Swansea Road to its junction with Garngoch Hospital, a distance of approximately 200 metres.

The alternative route for vehicular traffic will be via the unaffected section of Hospital Road, A4240 Gorseinon Road, A4240 High Street, B4296 West Street, B4296 Loughor Road, B4296 Victoria Road, A484 and B4560 Swansea Road, a distance of approximately 6 kilometres.


Access for emergency vehicles to be maintained at all times.


The closure will operate from **Wednesday 15th January 2024** for 5 days (Or until the works are completed whichever is the sooner). It is anticipated the works will take 1 night to complete between the hours of 19:00 and 01:00

Dated this 24th December 2024

**DEBBIE SMITH
CHIEF LEGAL OFFICER / PRIF SWYDDOG CYFREITHIOL
LEGAL & DEMOCRATIC SERVICES
GWASANAETHAU CYFREITHIOL A DEMOCRATAIDD BUSNES
CIVIC CENTRE
CANOLFAN DDINESIG
SWANSEA
ABERTAWE
SA1 3SN**

If you have any queries about this Notice please ring Dean Howard on 01792 841675

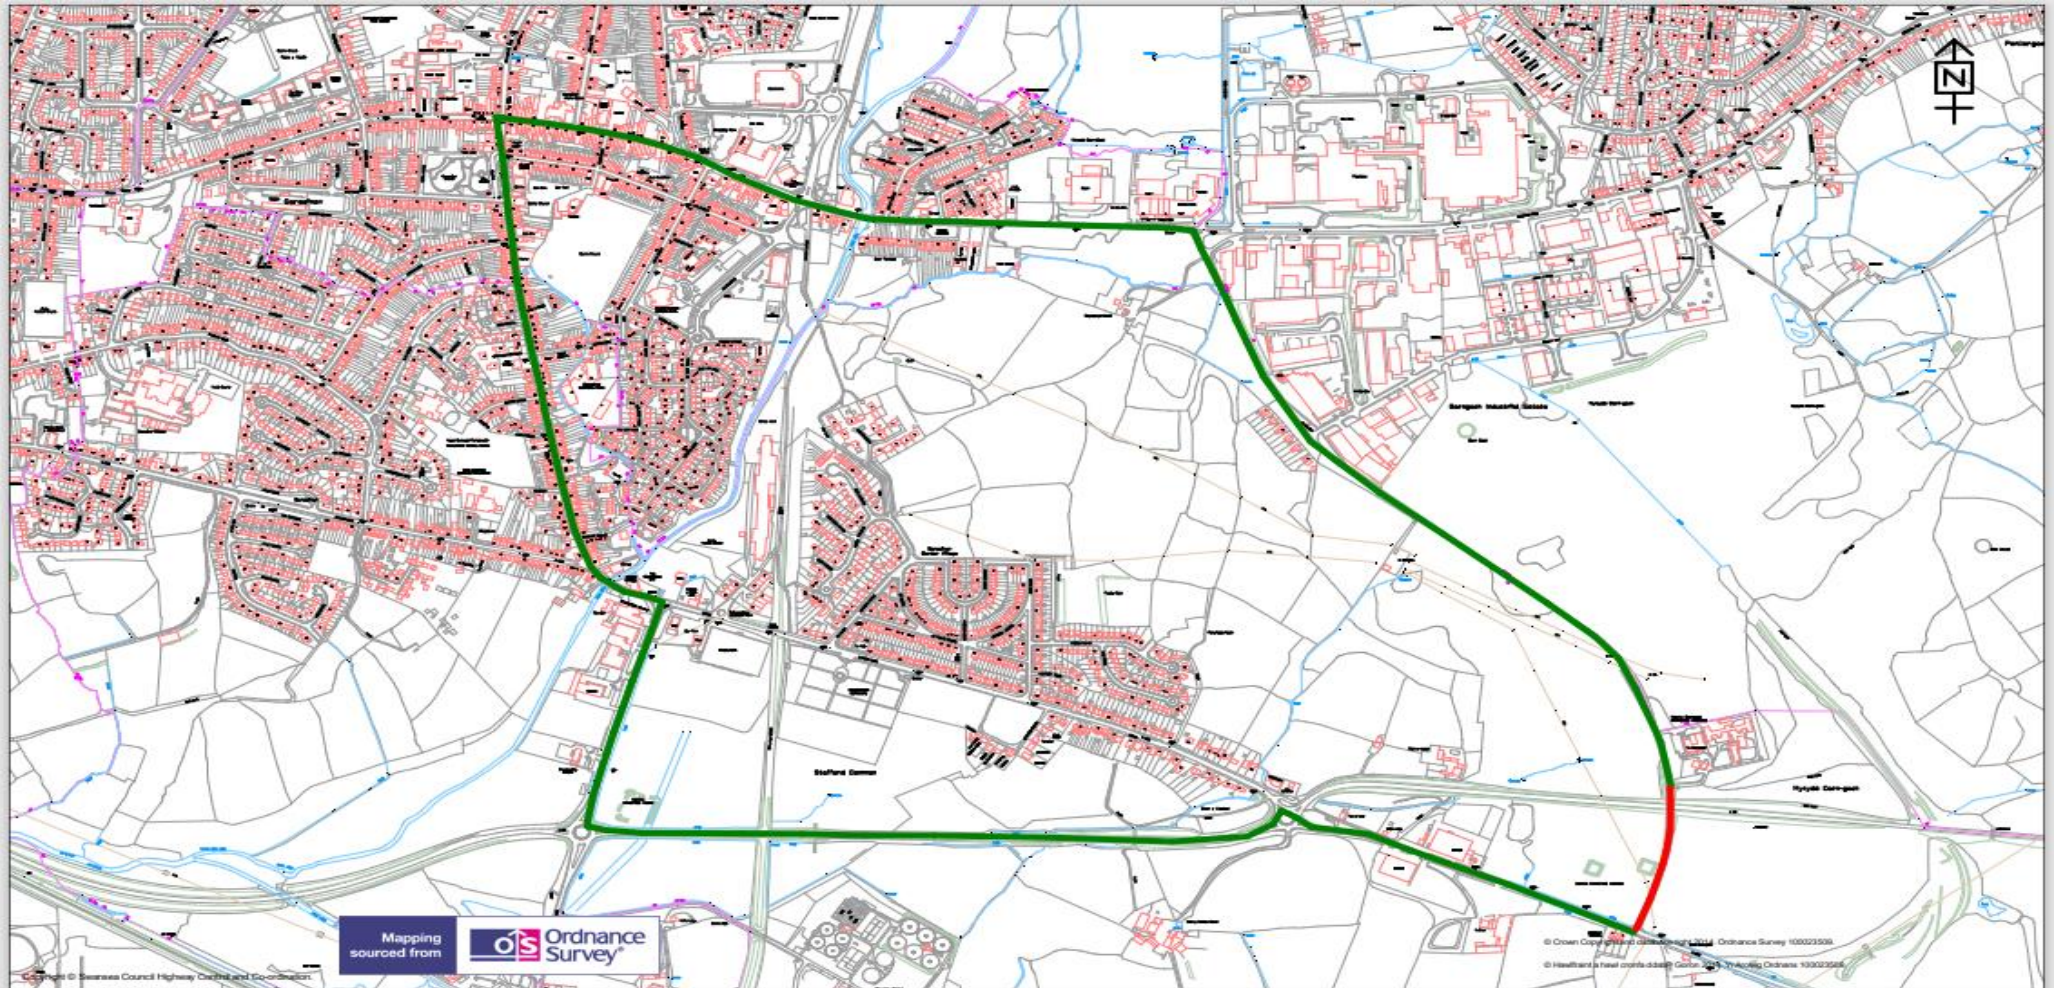

<p>City & County of Swansea Cinas A Sir Abertawe</p> 	<p>TEMPORARY TRAFFIC REGULATION ORDER</p>	<p>KEY</p> <p>Temporary Road Closure ■</p> <p>Alternative Route ■</p>	<p>Scale 1:11696</p>						
<p>Highways and Transportation Mr Phil Roberts, Director City and County of Swansea, Station Road, Players Industrial Estate, Clydach, Swansea, SA6 5BJ</p>	<p>HOSPITAL ROAD, GORSEINON, SWANSEA.</p>		<table border="1"> <tr> <td>Drawn DH</td> <td>Checked DH</td> </tr> <tr> <td>Revision A</td> <td>Date 11/03/2015</td> </tr> <tr> <td colspan="2">Dwg/Ref.No. 1727</td> </tr> </table>	Drawn DH	Checked DH	Revision A	Date 11/03/2015	Dwg/Ref.No. 1727	
Drawn DH	Checked DH								
Revision A	Date 11/03/2015								
Dwg/Ref.No. 1727									

(ref DVT- 00279380/EE)