

**THE COUNCIL OF THE CITY AND  
COUNTY OF SWANSEA  
CYNGOR DINAS A SIR ABERTAW  
TEMPORARY ROAD CLOSURE  
HEOL GLYN DYFAL, FELINDRE, SWANSEA  
NOTICE 2025**

**NOTICE** is hereby given that the Council of the City and County of Swansea in pursuance of its powers under the Road Traffic Regulation Act 1984 (as amended) intend to close the above-mentioned road In order for Dwr Cymru Welsh Water to renew a washout hydrant at the above location, it will be necessary to temporarily close Heol Glyn Dyfal to vehicular traffic.

**SCHEDULE - TEMPORARY ROAD CLOSURE**  
**HEOL GLYN DYFAL, FELINDRE**

Heol Glyn Dyfal in a northerly direction from its junction with Heol Pantyfa, a distance of approximately 1.5 kilometres.

The alternative route for vehicular traffic will be via Heol Pantyfa, and Y979 unnamed road, a distance of approximately 4.5 kilometres.

This route is only suitable for light traffic and similarly will operate in the reverse direction.

**Access for emergency vehicles, residents and pedestrians to be maintained at all times.**

The closure will operate from **Monday 20<sup>th</sup> January 2025** for 5 days (Or until the works are completed whichever is the sooner). It is anticipated the works will take 1 day to complete.

Dated this 23<sup>rd</sup> December 2024

**DEBBIE SMITH**

**CHIEF LEGAL OFFICER / PRIF SWYDDOG CYFREITHIOL**

**LEGAL & DEMOCRATIC SERVICES**

**GWASANAETHAU CYFREITHIOL A DEMOCRATAIDD BUSNES**

**CIVIC CENTRE**


**CANOLFAN DDINESIG**


**SWANSEA**

**ABERTAW**

**SA1 3SN**

If you have any queries about this Notice please ring Dean Howard on 01792 841675

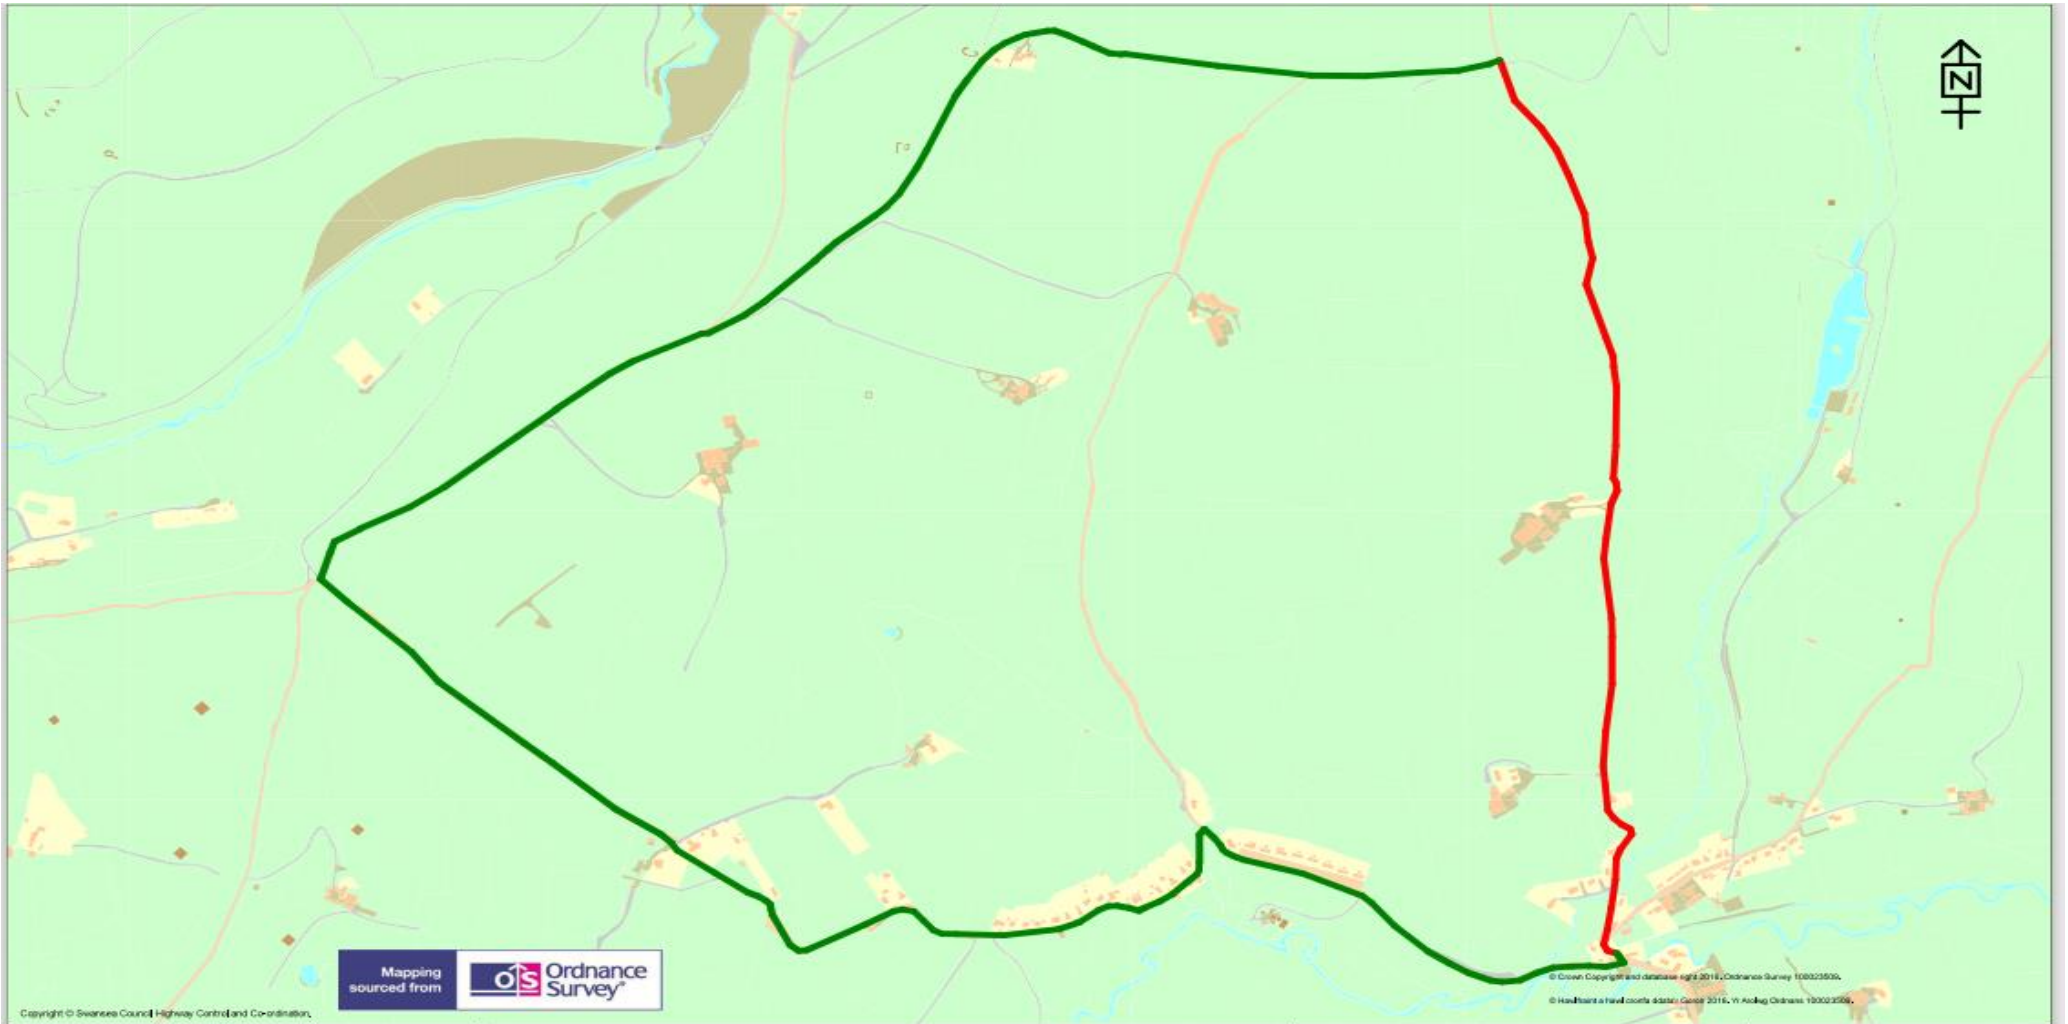

 <p>City &amp; County of Swansea C Dinas A. Eir Aberawne</p>	<p><b>TEMPORARY TRAFFIC REGULATION ORDER</b></p>	<p><b>KEY</b></p> <p>Temporary Road Closure <span style="color: red;">■</span></p> <p>Alternative Route <span style="color: green;">■</span></p>	<p>Scale 1:10308</p>					
<p><b>Highways and Transportation</b></p> <p>Mr Stuart Davies, Head of Highways City and County of Swansea, Station Road, Players Industrial Estate, Clydach, Swansea, SA6 5BJ</p>	<p><b>HEOL GLYN DYFAL (S2)</b></p>		<table border="1"> <tr> <td>Drawn GD</td> <td>Checked GD</td> </tr> </table>	Drawn GD	Checked GD	<table border="1"> <tr> <td>Revision A</td> <td>Date 24/04/2018</td> </tr> </table>	Revision A	Date 24/04/2018
Drawn GD	Checked GD							
Revision A	Date 24/04/2018							
		<table border="1"> <tr> <td>Dwg/Ref.No. 2254</td> </tr> </table>	Dwg/Ref.No. 2254					
Dwg/Ref.No. 2254								

(ref DVT- 00279370/EE)