

**THE COUNCIL OF THE CITY AND  
COUNTY OF SWANSEA  
CYNGOR DINAS A SIR ABERTAWE  
TEMPORARY ROAD CLOSURES  
NEW WELL LANE & NEWTON ROAD (PART), NEWTON, SWANSEA  
NOTICE 2025**

**NOTICE** is hereby given that the Council of the City and County of Swansea in pursuance of its powers under the Road Traffic Regulation Act 1984 (as amended) intend to close the above-mentioned road. In order for Griffiths Contractors on behalf of Dwr Cymru Welsh Water to undertake foul sewer works, it will be necessary to temporarily close the above road in part to vehicular traffic between the hours of 19:00 and 06:00.

**SCHEDULE – TEMPORARY ROAD CLOSURES**  
**NEW WELL LANE & NEWTON ROAD (PART), NEWTON**

Newton Road and New Well Lane in a north-westerly direction from its junction with Llangland Road for a distance of approximately 750 metres

The alternative route for vehicular traffic will be via the unaffected section of Newton Road B4593 Southward Lane and B4593 Llangland Road, a distance of 1.3 kilometres.

Similarly, this route will operate in the reverse direction.

**Access for emergency vehicles to be maintained at all times.**

The closure will operate from **Monday 13<sup>th</sup> January 2025** for 5 days (Or until the works are completed whichever is the sooner). It is anticipated the works will take 3 nights to complete. (19:00 to 06:00)

Dated this 10<sup>th</sup> January 2025

**DEBBIE SMITH**

**CHIEF LEGAL OFFICER / PRIF SWYDDOG CYFREITHIOL**

**LEGAL, DEMOCRATIC SERVICES & BUSINESS INTELLIGENCE**

**GWASANAETHAU CYFREITHIOL, DEMOCRATAIDD A DEALLUSRWYDD**

**BUSNES**

**CIVIC CENTRE**


**CANOLFAN DDINESIG**


**SWANSEA**

**ABERTAWE**

**SA1 3SN**

If you have any queries about this Notice please ring Dean Howard on 01792 841675

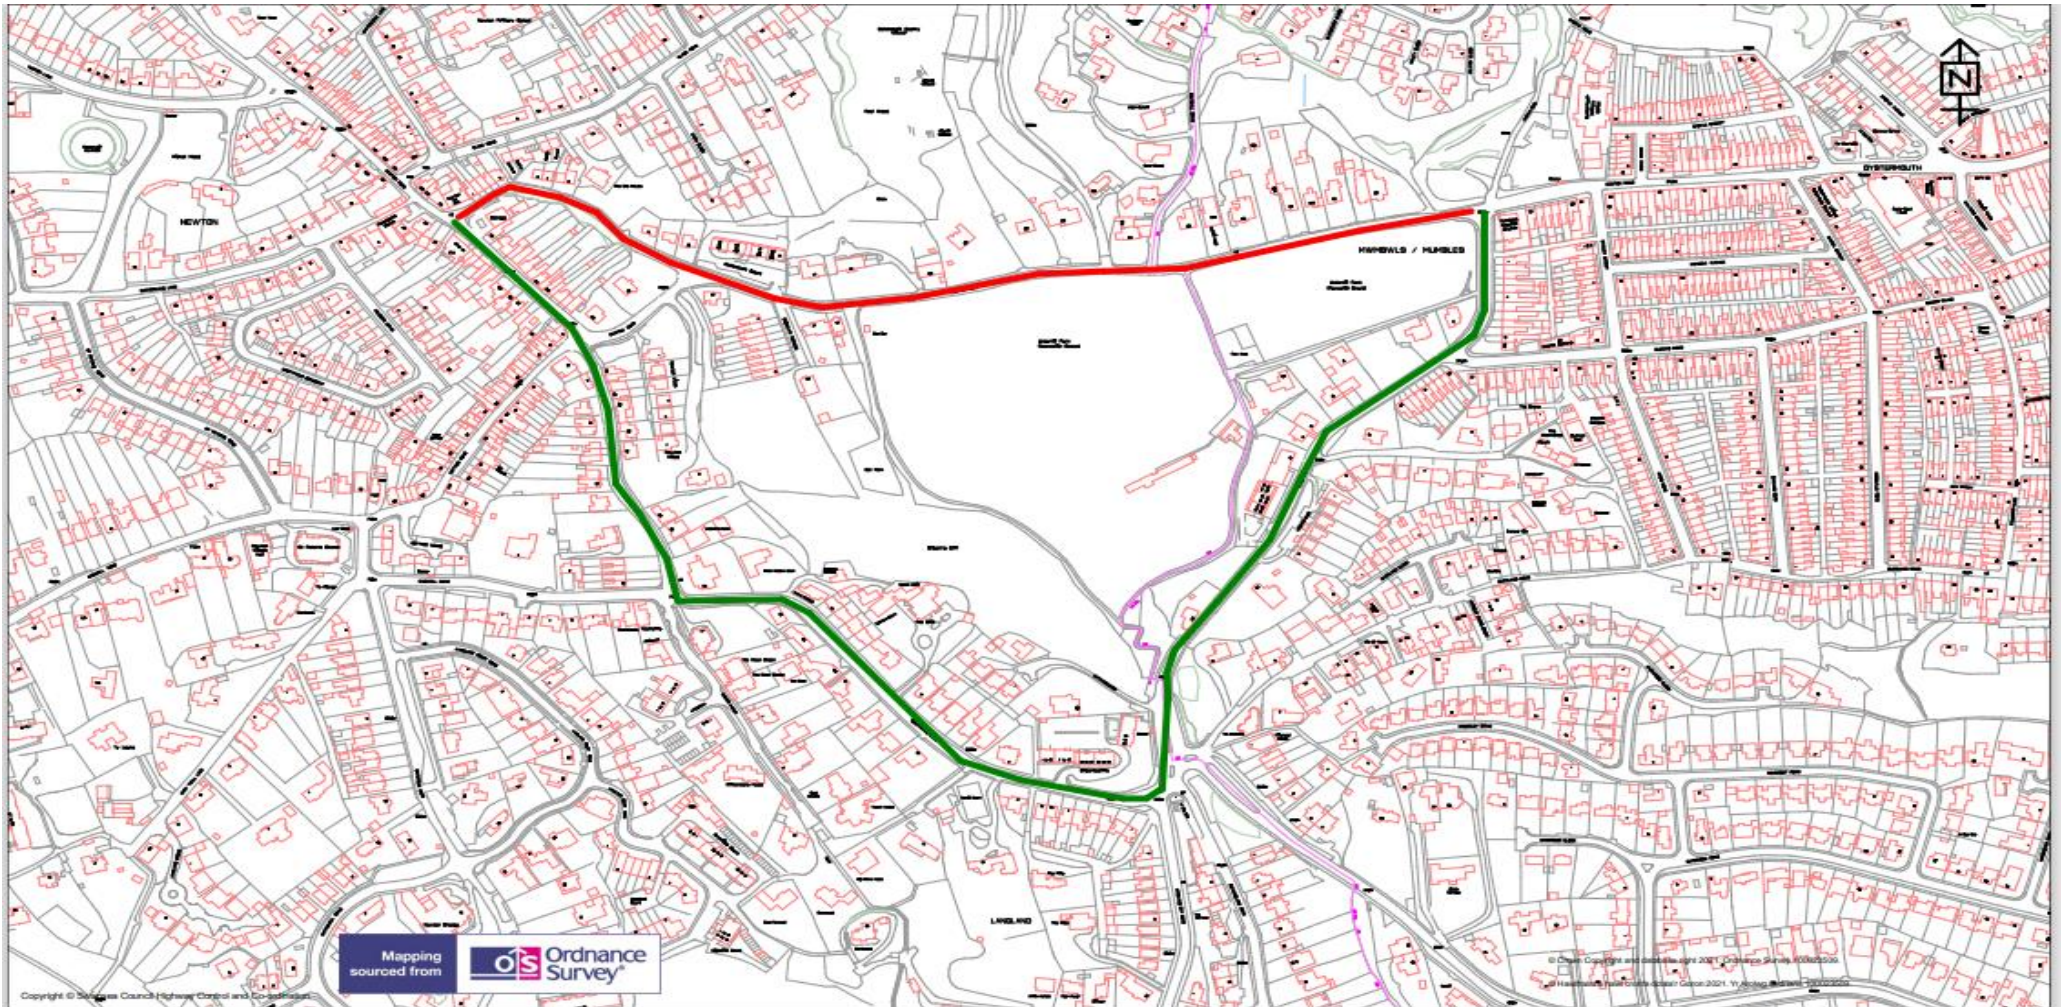

<p>City &amp; County of Swansea Cinas A. Sir Abertawe</p> 	<p><b>TEMPORARY TRAFFIC REGULATION ORDER</b></p>	<p><b>KEY</b></p> <p>Temporary Road Closure <span style="color: red;">■</span></p> <p>Alternative Route <span style="color: green;">■</span></p>	<p>Scale 1:4721</p> <table border="1"> <tr> <td>Drawn DH</td> <td>Checked DH</td> </tr> </table>	Drawn DH	Checked DH		
Drawn DH	Checked DH						
<p><b>Highways and Transportation</b> Mr Stuart Davies, Head of Highways City and County of Swansea, Station Road, Players Industrial Estate, Clydach, Swansea, SA6 5BJ</p>	<p><b>NEW WELL LANE, NEWTON ROAD (PART), NEWTON.</b></p>		<table border="1"> <tr> <td>Revision A</td> <td>Date 04/05/2021</td> </tr> <tr> <td colspan="2">Dwg/Ref.No. 3115</td> </tr> </table>	Revision A	Date 04/05/2021	Dwg/Ref.No. 3115	
Revision A	Date 04/05/2021						
Dwg/Ref.No. 3115							

(ref DVT- 00279464/EE)