

**THE COUNCIL OF THE CITY AND
COUNTY OF SWANSEA
CYNGOR DINAS A SIR ABERTAWE
TEMPORARY ROAD CLOSURE
VALLEY WAY, LLANSAMLET, SWANSEA
NOTICE 2025**

NOTICE is hereby given that the Council of the City and County of Swansea in pursuance of its powers under the Road Traffic Regulation Act 1984 (as amended) intend to close the above-mentioned road. In order for Swansea Council to undertake resurfacing works, it will be necessary to temporarily close the above-named road to vehicular traffic.

SCHEDULE – TEMPORARY ROAD CLOSURE
VALLEY WAY, LLANSAMLET

Valley Way from its roundabout with Fendrod Way, in a South Westerly direction to its junction with Ferryboat Close, a distance of approximately 400 metres.

The alternative route for vehicular traffic will be via Fendrod Way, Pheonix Way and the unaffected section of Valley Way, a distance of approximately 2.7 kilometres.

No access or egress from the following roads when work is underway at their junctions with Valley Way:

- U/C Section – Y183
- Kemys Way
- Ferryboat Close


Access for emergency vehicles to be maintained at all times.


The closure will operate from **Thursday 16th January 2025** for 5 days (Or until the works are completed whichever is the sooner). It is anticipated the works will take 3 nights to complete (20:00-06:00).

Dated this 10th January 2025

DEBBIE SMITH
CHIEF LEGAL OFFICER / PRIF SWYDDOG CYFREITHIOL
LEGAL, DEMOCRATIC SERVICES & BUSINESS INTELLIGENCE
GWASANAETHAU CYFREITHIOL, DEMOCRATAIDD A DEALLUSRWYDD
BUSNES
CIVIC CENTRE
CANOLFAN DDINESIG
SWANSEA
ABERTAWE
SA1 3SN

If you have any queries about this Notice please ring Dean Howard on 01792 841675

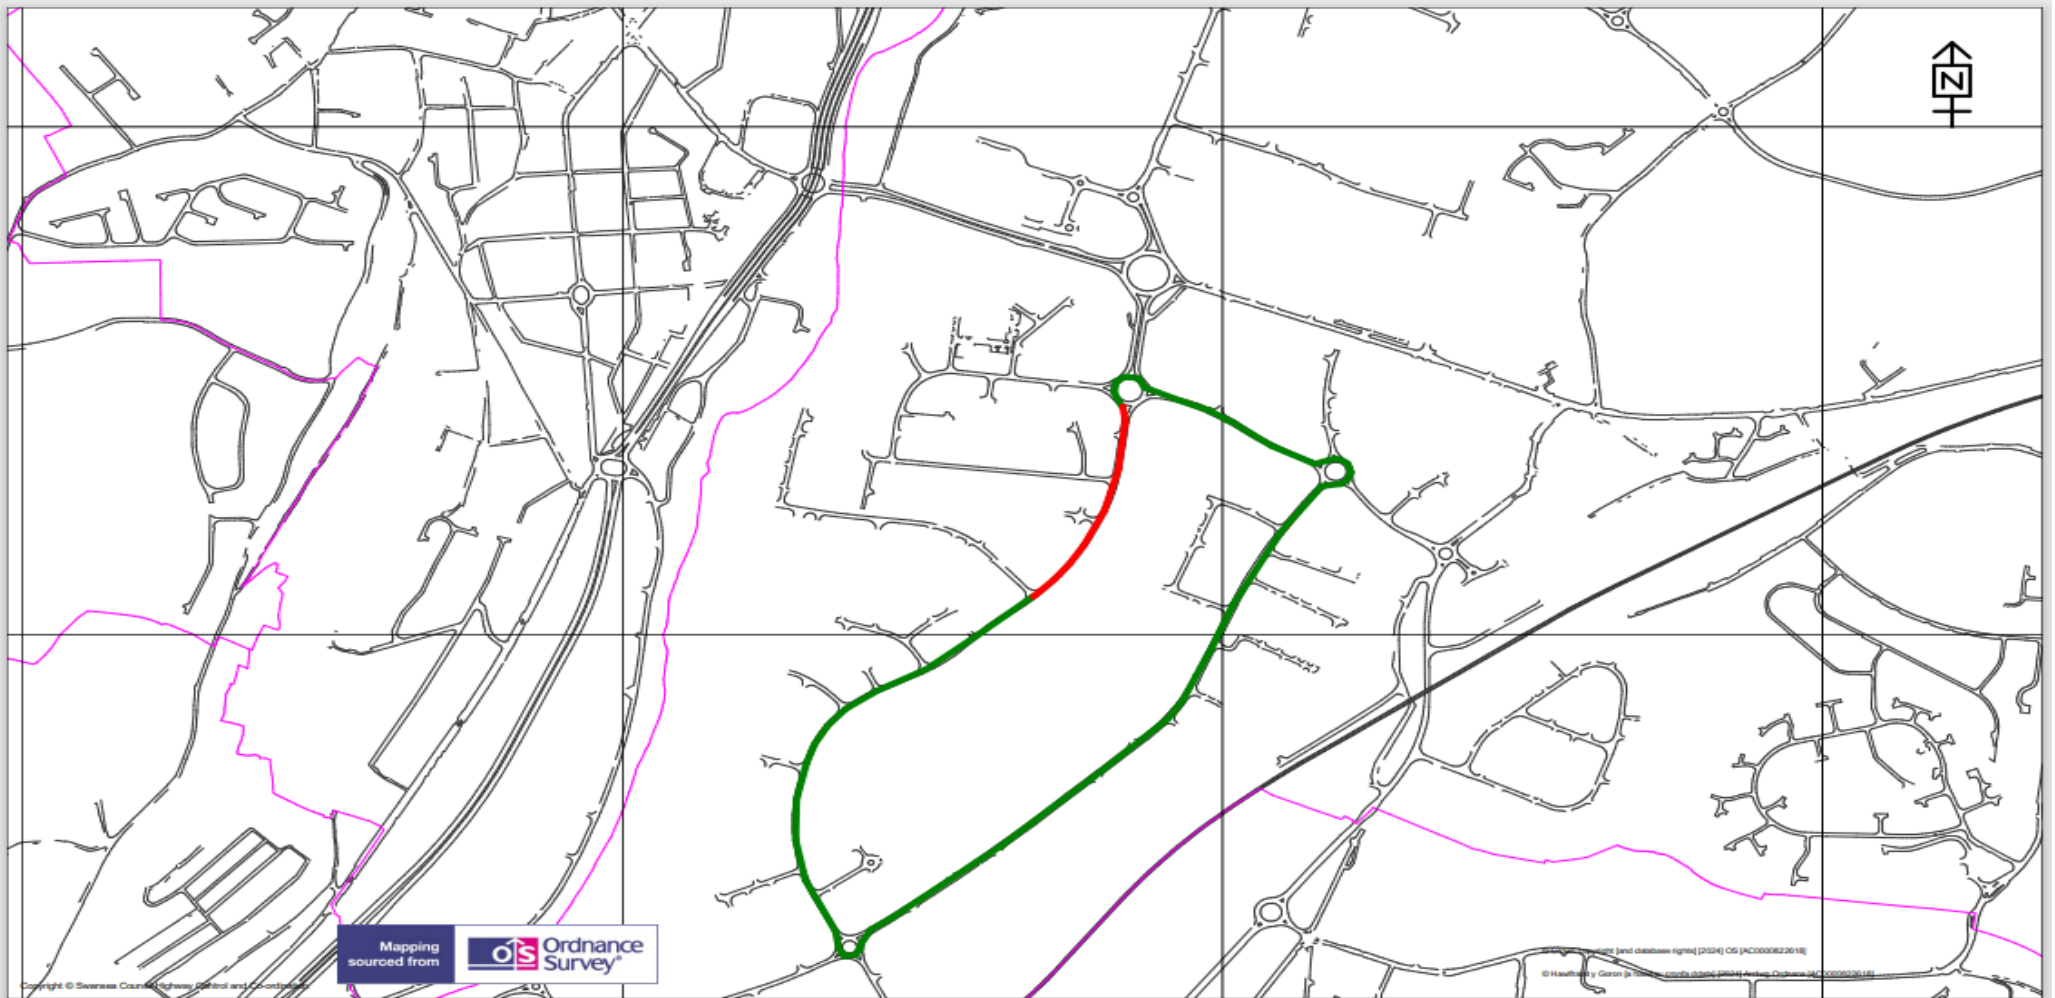

	<p>TEMPORARY TRAFFIC REGULATION ORDER</p>	<p>KEY</p> <p>Temporary Road Closure ■</p> <p>Alternative Route ■</p>	<p>Scale 1:11429</p>						
<p>Highways and Transportation Mr Stuart Davies, Head of Highways City and County of Swansea, Station Road, Players Industrial Estate, Clydach, Swansea, SA6 5BJ</p>	<p>4266 Valley Way</p>		<table border="1"> <tr> <td>Drawn RHYSH</td> <td>Checked RHYSH</td> </tr> <tr> <td>Revision A</td> <td>Date 09/01/2025</td> </tr> <tr> <td colspan="2">Dwg/Ref.No. 4266</td> </tr> </table>	Drawn RHYSH	Checked RHYSH	Revision A	Date 09/01/2025	Dwg/Ref.No. 4266	
Drawn RHYSH	Checked RHYSH								
Revision A	Date 09/01/2025								
Dwg/Ref.No. 4266									

(ref DVT- 00279466/EE)