

**THE COUNCIL OF THE CITY AND COUNTY OF SWANSEA
CYNGOR DINAS A SIR ABERTAWE
TEMPORARY EMERGENCY ROAD CLOSURE
UN-NAMED Y1857, PENCLAWDD, SWANSEA
NOTICE 2025**

NOTICE is hereby given by the Council of the City and County of Swansea in pursuance of its powers as contained in section 14 (2) of the Road Traffic Regulation Act 1984 (as amended) that from **Wednesday 15th January 2025** for a period of 21 days only (or until the works are completed whichever is sooner – it is anticipated that the work will take 2 days to complete), no person shall cause any vehicle to be driven along the length or lengths of road(s) referred to in the Schedule below. In order for Morrison Utilities on behalf of Dwr Cymru Welsh Water to repair a burst water main it will be necessary to temporarily close the above road to vehicular traffic.

**SCHEDULE - TEMPORARY EMERGENCY ROAD CLOSURE
UN-NAMED Y1857, PENCLAWDD**

Y1857 from its junction with Blue Anchor Road in an easterly direction for a distance of approximately 80 metres.

The alternative route for vehicular traffic will be via Blue Anchor Road, the Unnamed C156, the C157 Tirmynydd Road, C157 Cefn Styllle Road, the Unnamed Y1829 and the unaffected section of the Unnamed Y1857 a distance of approximately 4.2 kilometres and is suitable for light vehicles only.

This route will operate in the opposite direction.


Access for emergency vehicles and pedestrians to be maintained at all times.


The applicant will be responsible for the erection and maintenance of all advanced warning, Road Closed, diversion and alternative route signs in accordance with Chapter 8 of the Traffic Signs Manual and the Traffic Signs and Regulations and General Directions 2016 for the duration of the works.

Dated this 15th January 2025

**DEBRA JAYNE SMITH
CHIEF LEGAL OFFICER/PRIF SWYDDOG CYFREITHIOL
LEGAL & DEMOCRATIC SERVICES
GWASANAETHAU CYFREITHIOL A DEMOCRATAIDD
CANOLFAN DDINESIG
SWANSEA
ABERTAWE
SA1 3SN**



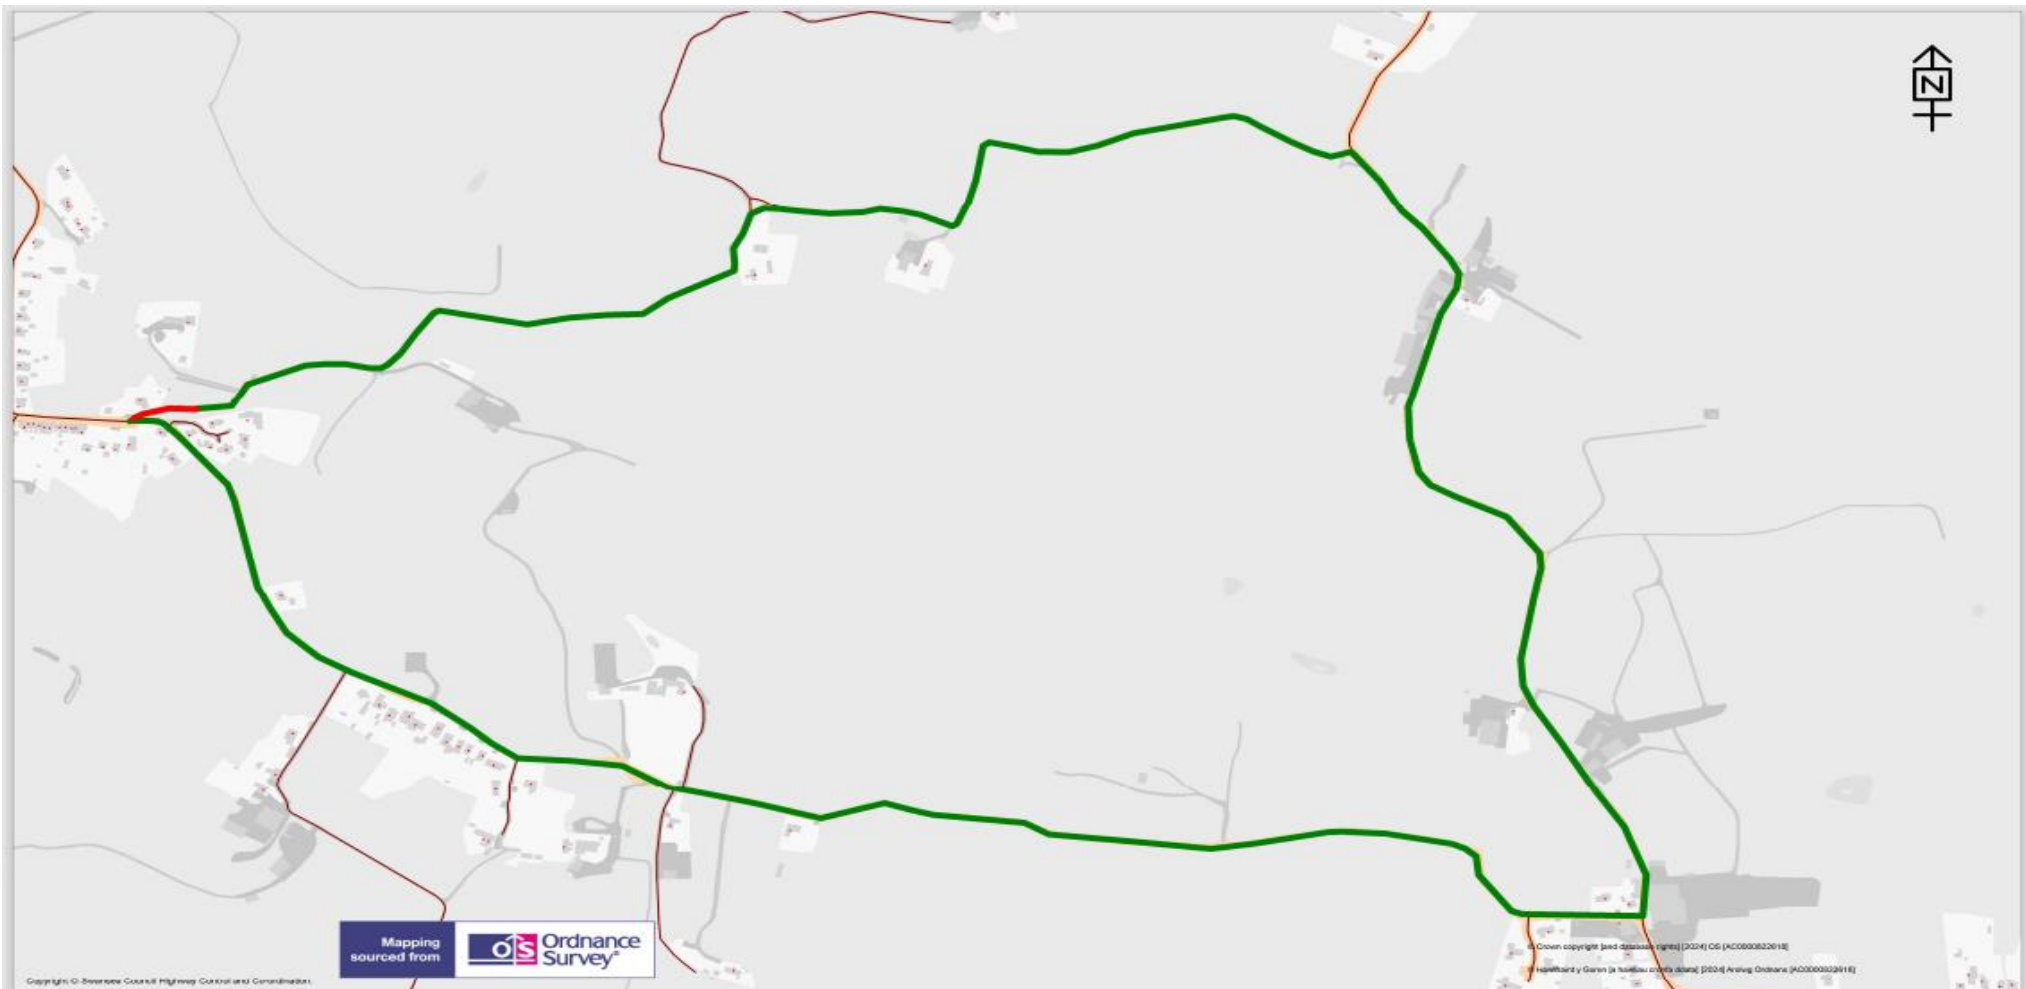

 <p>Cyngor Abertawe Swansea Council</p>	<p>TEMPORARY TRAFFIC REGULATION ORDER</p>	<p>KEY</p> <p>Temporary Road Closure ■</p> <p>Alternative Route ■</p>	<p>Scale 1:6732</p>						
<p>Highways and Transportation</p> <p>Mr Stuart Davies, Head of Highways City and County of Swansea, Station Road, Players Industrial Estate, Clydach, Swansea, SA6 5BJ</p>	<p>Y1857 Penclawdd</p>		<table border="1"> <tr> <td>Drawn GD</td> <td>Checked GD</td> </tr> <tr> <td>Revision A</td> <td>Date 16/01/2025</td> </tr> <tr> <td colspan="2">Dwg/Ref.No. 4271</td> </tr> </table>	Drawn GD	Checked GD	Revision A	Date 16/01/2025	Dwg/Ref.No. 4271	
Drawn GD	Checked GD								
Revision A	Date 16/01/2025								
Dwg/Ref.No. 4271									

If you have any queries about this Notice please ring Dean Howard on 01792 841675