

**THE COUNCIL OF THE CITY AND  
COUNTY OF SWANSEA  
CYNGOR DINAS A SIR ABERTAWE  
TEMPORARY ROAD CLOSURE  
HENDY ROAD, PENCLAWDD, SWANSEA  
NOTICE 2025**

**NOTICE** is hereby given that the Council of the City and County of Swansea in pursuance of its powers under the Road Traffic Regulation Act 1984 (as amended) intend to close the above-mentioned road. In order for National Grid to undertake piling works at the above location, it will be necessary to temporarily close the above road to vehicular traffic off peak only.

**SCHEDULE - TEMPORARY ROAD CLOSURE**  
**HENDY ROAD, PENCLAWDD, SWANSEA**

Hendy Road in a south-easterly direction from its junction with Nurses Corner to its junction with Parc Hendy Crescent, a distance of approximately 350 metres.

The alternative route for vehicular traffic will be via, unaffected section of Hendy Road, B4295 Station Road, B4295 Blodwen Terrace, B4295 Bellevue, B4295 Seaview, B4295 Glanmor Terrace, B4295 Beach Road, Victoria Road, Blue Anchor Road, Blaencedi and the unaffected section of Hendy Road, a distance of approximately 2.5 kilometres.

Similarly, this route will operate in the reverse direction

**Access for emergency vehicles and pedestrians to be maintained at all times.**

The closure will operate from **Tuesday 4<sup>th</sup> February 2025** for 5 days (Or until the works are completed whichever is the sooner). It is anticipated the works will take 2 days to complete (09:30 to 15:00).

Dated this 16<sup>th</sup> January 2025

DEBRA JAYNE SMITH

**CHIEF LEGAL OFFICER / PRIF SWYDDOG CYFREITHIOL**

**LEGAL & DEMOCRATIC SERVICES**

**GWASANAETHAU CYFREITHIOL A DEMOCRATAIDD**

**CIVIC CENTRE**


**CANOLFAN DDINESIG**


**SWANSEA**

**ABERTAWE**

**SA1 3SN**

If you have any queries about this Notice please ring Dean Howard on 01792 841675

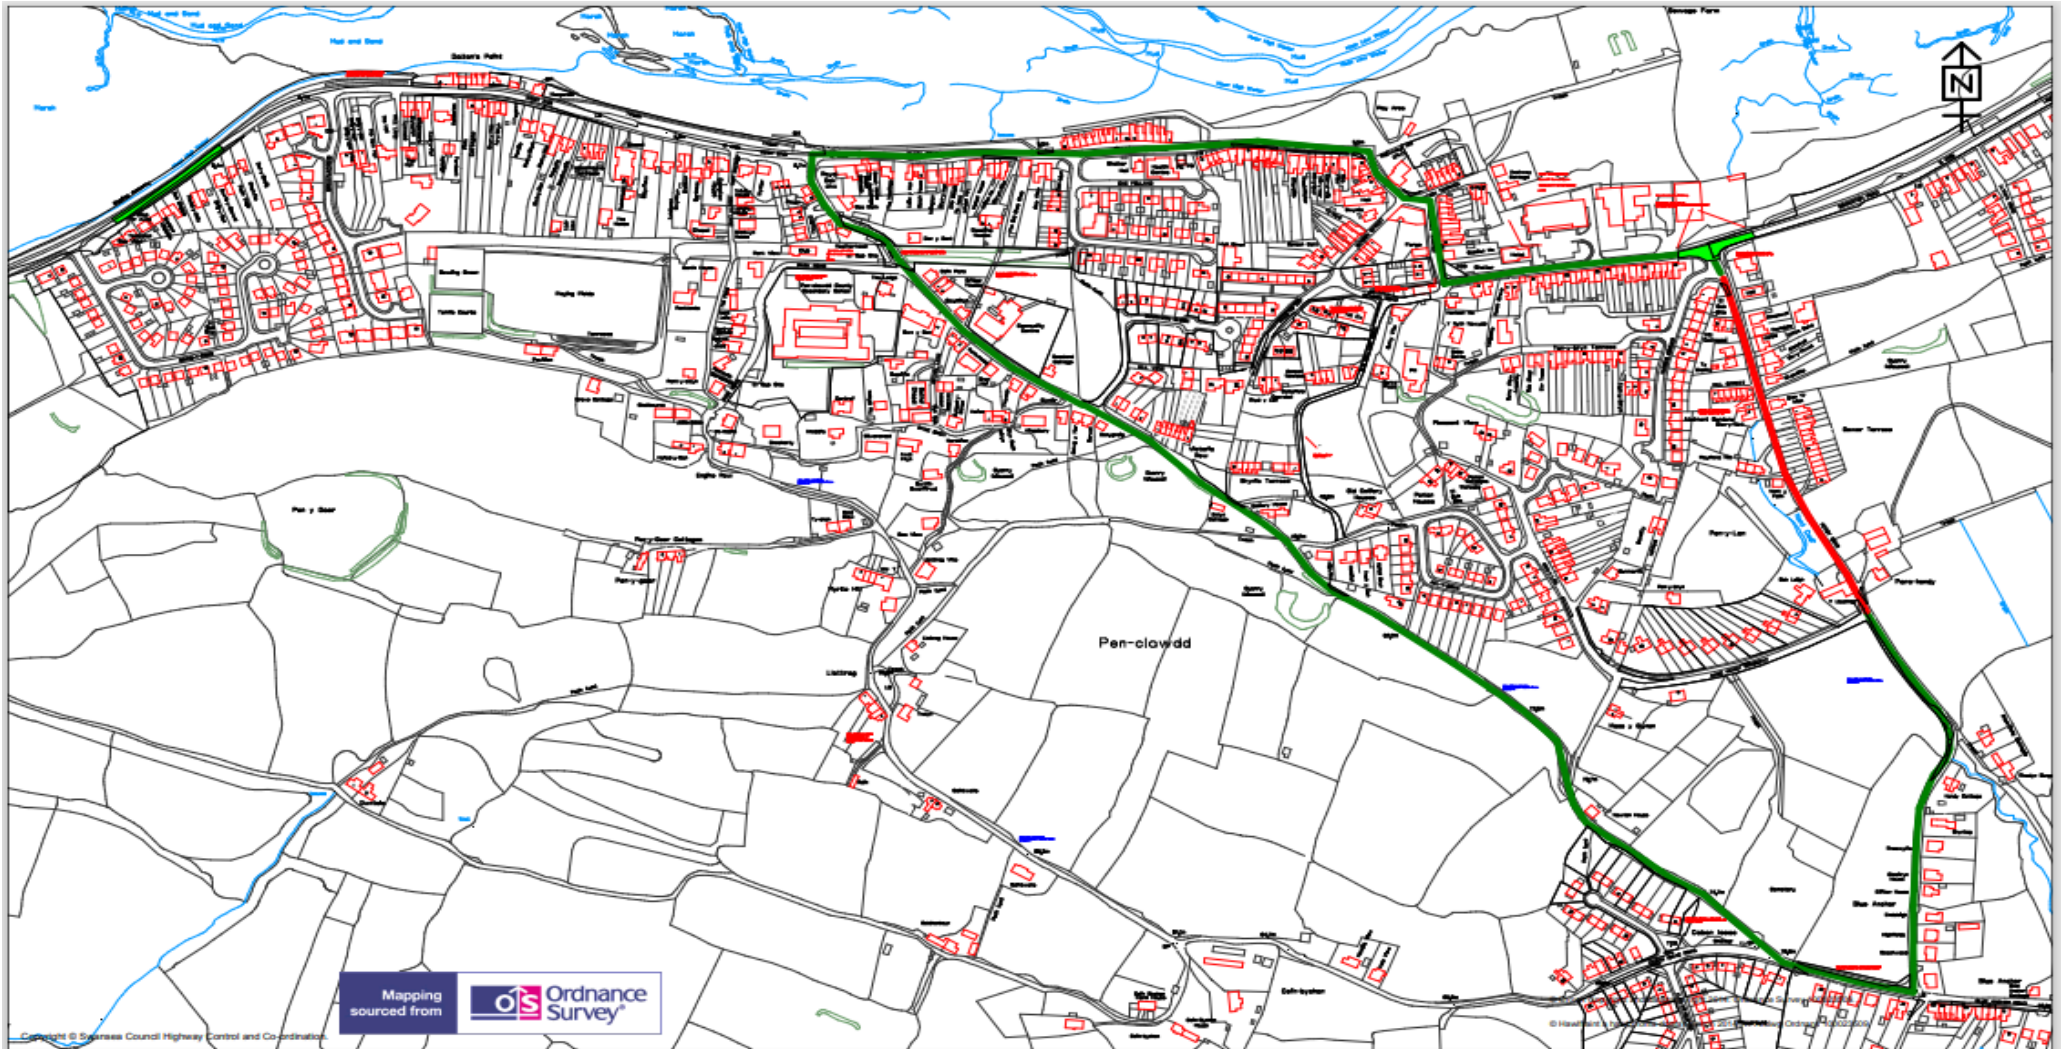

<p>City &amp; County of Swansea Cinas A. Sir Abertawe</p> 	<p><b>TEMPORARY TRAFFIC REGULATION ORDER</b></p>	<p><b>KEY</b></p> <p>Temporary Road Closure <span style="color: red;">■</span></p> <p>Alternative Route <span style="color: green;">■</span></p>	<p>Scale 1:5796</p> <table border="1"> <tr> <td>Drawn SH2</td> <td>Checked SH2</td> </tr> <tr> <td>Revision A</td> <td>Date 08/09/2014</td> </tr> <tr> <td colspan="2">Dwg/Ref.No. 1679</td> </tr> </table>	Drawn SH2	Checked SH2	Revision A	Date 08/09/2014	Dwg/Ref.No. 1679	
Drawn SH2	Checked SH2								
Revision A	Date 08/09/2014								
Dwg/Ref.No. 1679									
<p><b>Highways and Transportation</b> Mr Phil Roberts, Director City and County of Swansea, Station Road, Players Industrial Estate, Clydach, Swansea, SA6 5BJ</p>	<p><b>Hendy Road, Penclawdd</b></p>								

(ref DVT- 00279515/EE)