

**THE COUNCIL OF THE CITY AND COUNTY OF SWANSEA  
CYNGOR DINAS A SIR ABERTAWE  
TRAFFIC REGULATION ORDER 2021  
DULAIS ROAD IN PONTARDDULAIS WARD, SWANSEA  
PERMIT HOLDER PARKING  
NOTICE 2021**

**NOTICE:** is hereby given that on 29<sup>th</sup> July 2021 The Council of the City and County of Swansea made the above Order under the Road Traffic Regulation Act 1984 (as amended) and of all other enabling powers. The Order will be effective from 10<sup>th</sup> August 2021, as set out in the schedules below. A copy of the Order and plan may be inspected during office hours at the Civic Centre, Oystermouth Road, Swansea, SA1 3SN. Any person wishing to challenge the validity of the Order or procedures used in making this Order may apply to the High Court within 6 weeks of the date the order was made.

**SCHEDULES**

**SCHEDULE 1  
REVOCATIONS**

**ONE HOUR LIMITED WAITING NO RETURN WITHIN TWO HOURS MONDAY TO SATURDAY 8AM TO 6PM PERMIT HOLDERS EXEMPT**


From a point 43 metres south of its junction with Water Street to a point 66 metres south of that junction

**SCHEDULE 2  
PERMIT HOLDERS ONLY AT ANY TIME**

From a point 43 metres south of its junction with Water Street to a point 66 metres south of that junction

3<sup>rd</sup> August 2021  
**Tracey Meredith**  
**Chief Legal Officer / Prif Swyddog Cyfreithiol**



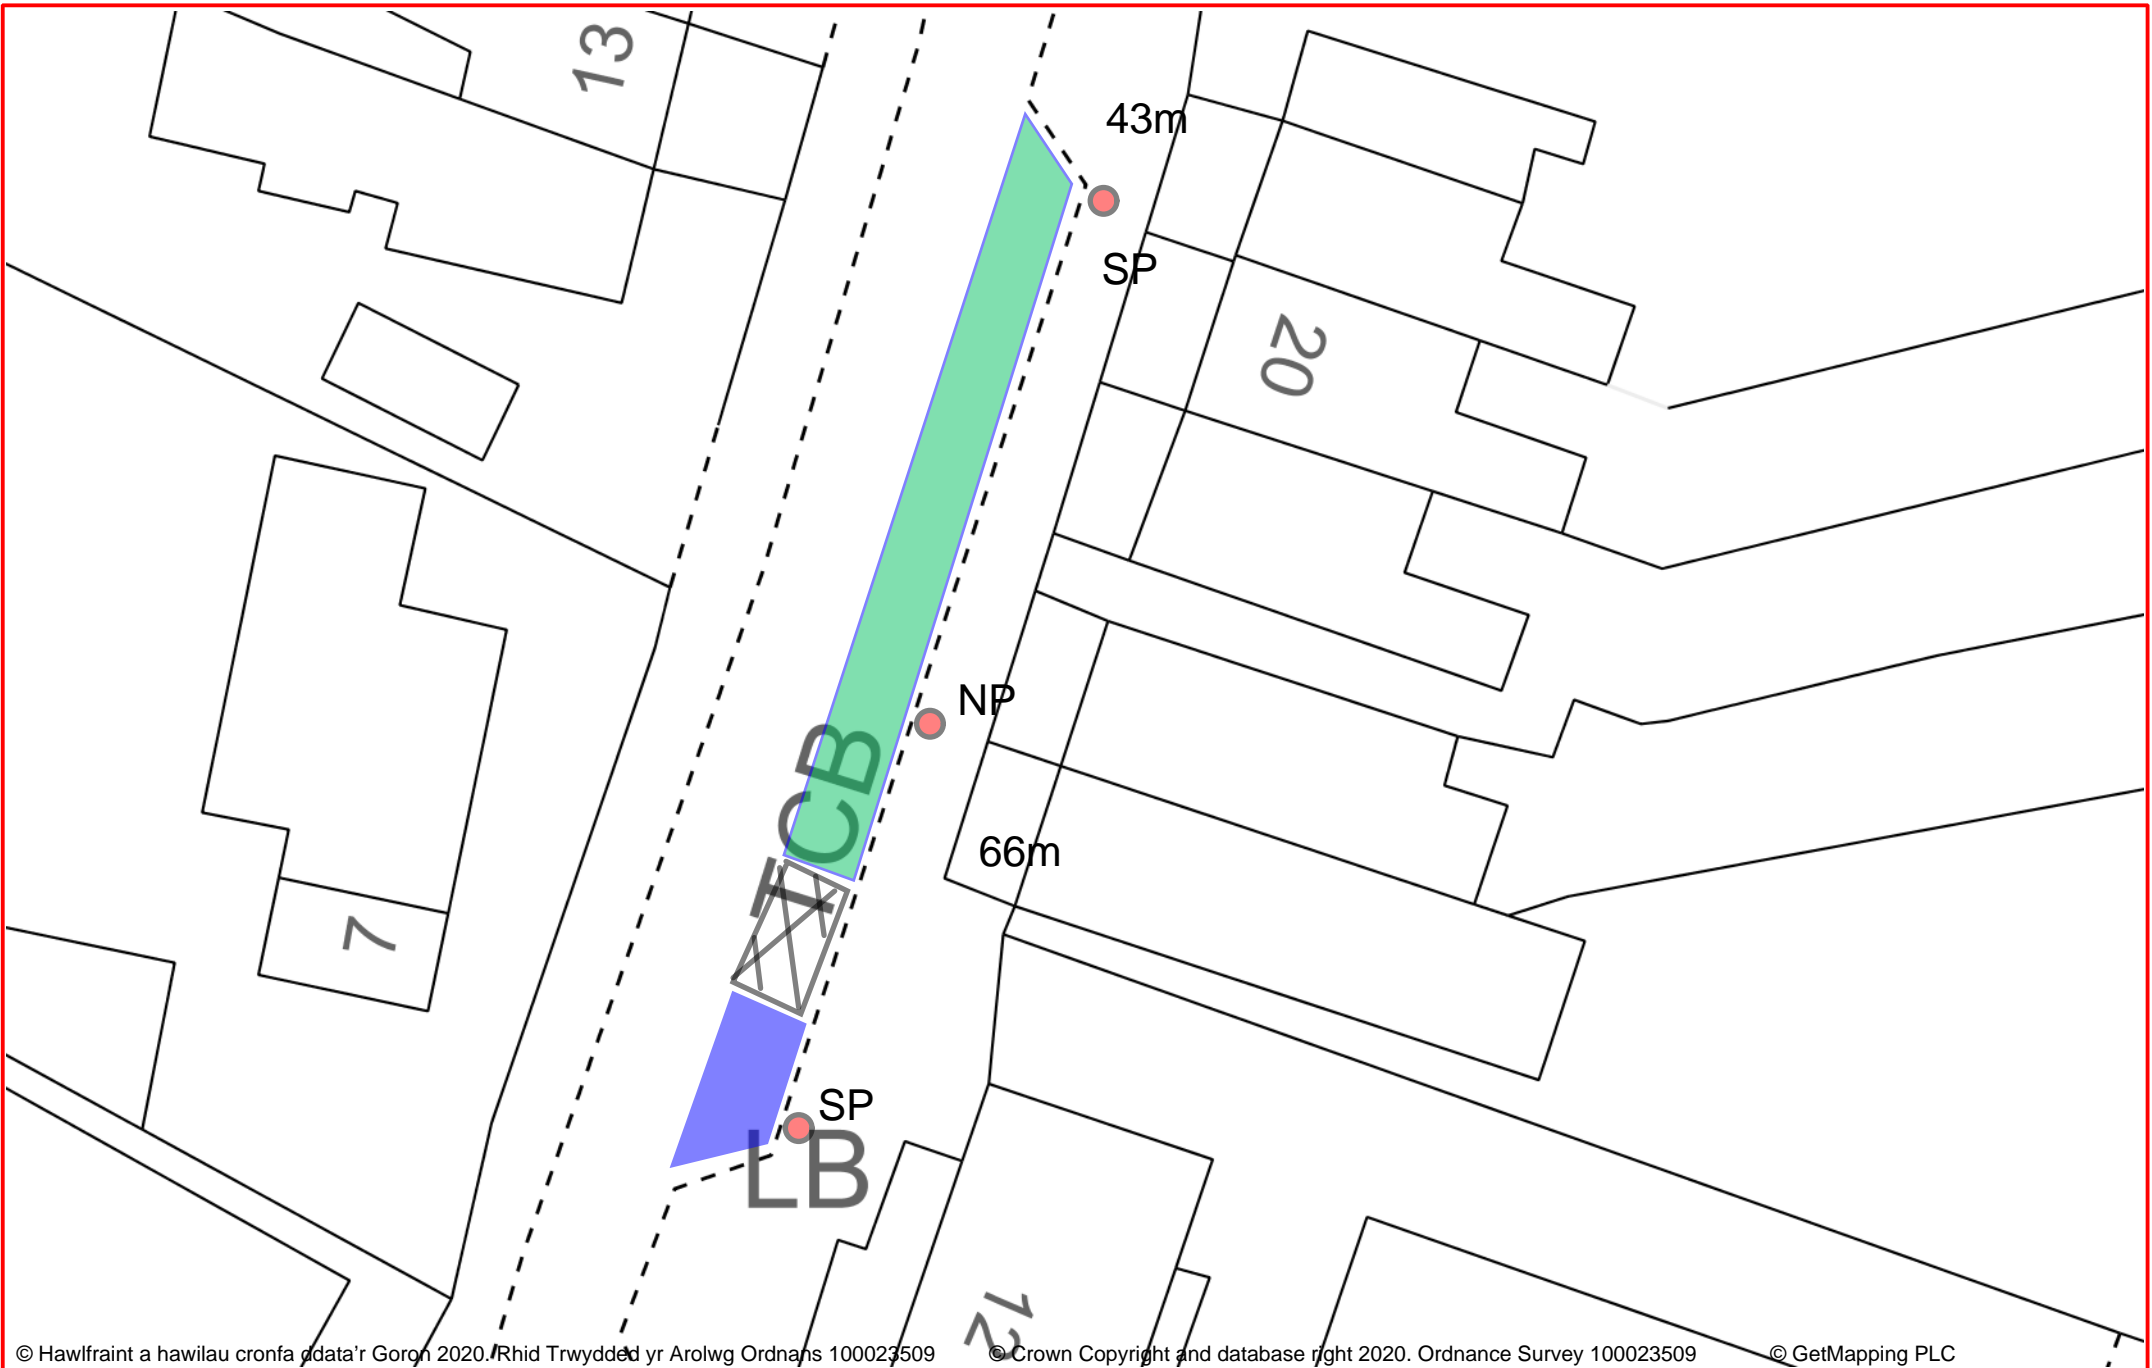

© Hawlfraint a hawilau cronfa o data'r Goron 2020. Rhid Trwydded yr Arolwg Ordnans 100023509

© Crown Copyright and database right 2020. Ordnance Survey 100023509

© GetMapping PLC



This plan is for illustrative purposes only and should not be used as a legal document.

T.19.CB.31.002

Proposed Permit Holder Only

DULAIS ROAD PONTADDULAIS

Scale: 1:250

Date: 23/01/2020

Created by: Ian.Morris

## STATEMENT OF REASONS

To improve the amenities in the area by improving the on street parking for the residents.

**THE COUNCIL OF THE CITY  
AND COUNTY OF SWANSEA  
CYNGOR DINAS A SIR ABERTAWE**



**DULAIS ROAD IN PONTARDDULAI WARD,  
SWANSEA PERMIT HOLDER PARKING  
PROPOSALS**

**ORDER 2021**

**DVT-00252229/AR**

**THE COUNCIL OF THE CITY  
AND COUNTY OF SWANSEA  
CYNGOR DINAS A SIR ABERTAWE  
DULAIS ROAD IN PONTARDDULAIS WARD, SWANSEA  
PERMIT HOLDER PARKING PROPOSALS  
ORDER 2021**

**THE COUNCIL OF THE CITY AND COUNTY OF SWANSEA** (hereinafter called “the Council”) in exercise of its powers under Sections the Road Traffic Regulation Act 1984, as amended (hereinafter referred to as “the Act of 1984”) and the Traffic Management Act 2004 and of all other enabling powers and after consultation with the Chief Officer of Police in accordance with Part III of Schedule 9 and Section 124 of the Act of 1984 hereby make the following Order.

**SECTION 1 – PRELIMINARY**

Citation and commencement

1. This Order shall come into operation on 10<sup>th</sup> August 2021 and may be cited as the Council of the City and County of Swansea Dulais Road in Pontarddulais Ward, Swansea Permit Holder Parking Proposals Order 2021

Definitions

2. In this order, except where the context otherwise requires, the following expressions have the meaning hereby respectively assigned to them:

“Civil Enforcement Officer” has the same meaning as in Section 63A of the Act of 1984 and by virtue of Section 76 of the 2004 Act a civil enforcement officer appointed under Section 63A of the Act of 1984 is a civil enforcement officer in relation to parking contraventions;

“Public Service Vehicle” means a vehicle carrying passengers for a fee and for the purposes of this Order public service vehicle refers to a large public service vehicle capable of carrying more than eight passengers;

“relevant position” in respect of:-

- (a) a permit means exhibited on the windscreen, dashboard or fascia of the vehicle or, where the vehicle does not have a windscreen, dashboard or fascia, in a conspicuous position on the vehicle so that the whole of the information on the front of the permit is clearly legible from outside the vehicle;
- (b) a waiver means exhibited on the windscreen, dashboard or fascia of the vehicle or, where the vehicle does not have a windscreen, dashboard or fascia, in a conspicuous position on the vehicle so that the whole of the information on the front of the waiver is clearly legible from outside the vehicle;

“waiver” means a waiver issued by the Council in respect of vehicles being used for building maintenance repair shop fitting or other industrial or demolition operations and the Council may charge for such waiver such charge to be determined from time to time by resolution of the Council or relevant Committee thereof

### Interpretation

- 3. Except where otherwise stated, any reference in this Order to a numbered Article or Schedule is a reference to the Article or Schedule bearing that number in this Order
- 4. The Interpretation Act 1978 shall apply for the interpretation of this Order as it applies for the Interpretation of an Act of Parliament
- 5. The prohibitions and restrictions imposed by this Order shall be in addition to and not in derogation of any other prohibition or restriction whether made under the Act of 1984 or otherwise

## **SECTION 2 - PERMIT HOLDERS ONLY AT ANY TIME**

6. Save as provided in Articles 7 and 8 no person shall, except upon the direction or with the permission of a Civil Enforcement Officer, police officer in uniform, or a person authorised by the Council, cause or permit any vehicle to wait at any time on the length or lengths of the road or roads referred to in Schedule 2 hereto.

### Exemptions

7. Nothing in Article 6 of this Order shall render it unlawful to cause or permit a vehicle displaying a physical permit in the Relevant Position or subject to a digital permit covering the specified area to wait on the side or sides or length or lengths of the road or roads specified in Schedule 2.
8. Nothing in Article 6 of this Order shall render it unlawful to cause or permit any vehicle to wait on the side or sides or length or lengths of the road or roads specified therein for as long as may be necessary to enable:-
- (a) the vehicle, if it cannot conveniently be used for such purpose in any other road, to be used in connection with any of the following operations namely:-
    - (i) building, maintenance, repair, shop fitting or other industrial or demolition operations with a waiver issued by the Council and displayed in the relevant position on the windscreen of the vehicle;
    - (ii) the removal of any obstruction to traffic;
    - (iii) the laying, erection, alteration or repair in or on land adjacent to the said lengths or sides of the road of any sewer or any main pipe or apparatus for the supply of water, gas electricity or of any telecommunications apparatus as defined by the Telecommunications Act 1984;
    - (iv) vehicle being used for police, ambulance, fire brigade or other emergency purposes

(b) the vehicle if it cannot conveniently be used for such purpose in any other road, to be used in connection with the service of a local authority or of a water authority in pursuance of its statutory powers and duties.

(c) the vehicle of the Royal Mail or other universal services provider as defined in Section 4 of the Postal Services Act 2000 to be used for the purpose of delivering or collecting mail.

(d) Public Service Vehicles when waiting at an authorised bus stop to set down or pick up passengers

(e) vehicles picking up and dropping off passengers

## **REVOCATION**

9. The existing Orders are revoked insofar as they are inconsistent with the proposals contained in the schedules hereto and insofar as they relate to the length or lengths of the road or roads referred to in Schedule 1 hereto



## **SCHEDULE**

### **SCHEDULE 1**

#### **REVOCATIONS**

**ONE HOUR LIMITED WAITING NO RETURN WITHIN TWO HOURS MONDAY TO SATURDAY 8AM TO 6PM PERMIT HOLDERS EXEMPT**

From a point 43 metres south of its junction with Water Street to a point 66 metres south of that junction

### **SCHEDULE 2**


#### **PERMIT HOLDERS ONLY AT ANY TIME**

From a point 43 metres south of its junction with Water Street to a point 66 metres south of that junction

Dated this 29th July 2021

THE COMMON SEAL OF THE )  
COUNCIL OF THE CITY AND )  
COUNTY OF SWANSEA )  
was hereunto affixed )  
in the presence of )

DocuSigned by:  

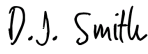
DocuSigned by:  
  
D568877EA85A47D...

112,842

Authorised Signatory