

**THE COUNCIL OF THE CITY AND COUNTY OF SWANSEA
CYNGOR DINAS A SIR ABERTAWE
TEMPORARY EMERGENCY ROAD CLOSURE
GELLIONEN ROAD (PART), SWANSEA
NOTICE 2025**

NOTICE is hereby given by the Council of the City and County of Swansea in pursuance of its powers as contained in section 14 (2) of the Road Traffic Regulation Act 1984 (as amended) that from **Wednesday 23rd April 2025** for a period of 21 days only (or until the works are completed whichever is sooner – it is anticipated that the work will take 3 days to complete), no person shall cause any vehicle to be driven as referred to in the schedule below. In order for Dwr Cymru Welsh Water to carry out remedial works at the above location, it will be necessary to temporarily close the above road in part to vehicular traffic.

SCHEDULE

**SCHEDULE - TEMPORARY EMERGENCY ROAD CLOSURE
GELLIONEN ROAD, SWANSEA**

Gellionen Road from its Junction with Lwynon in a south-westerly direction for a distance of approximately 170 metres.

The alternative route for vehicular traffic will be via Lwynon, Penydre Road and an unaffected section of Gellionen Road. A distance of approximately 500 metres.

Similarly this route will operate in the reverse direction and is **SUITABLE FOR LIGHT VEHICLES ONLY**


Access for emergency vehicles and pedestrians to be maintained at all times.

The applicant will be responsible for the erection and maintenance of all advanced warning, Road Closed, diversion and alternative route signs in accordance with Chapter 8 of the Traffic Signs Manual and the Traffic Signs and Regulations and General Directions 2016 for the duration of the works.

Dated this 23rd April 2025

**D.J. SMITH
CHIEF LEGAL OFFICER/PRIF SWYDDOG CYFREITHIOL
LEGAL AND DEMOCRATIC SERVICES
GWASANAETHAU CYFREITHIOL, DEMOCRATAIDD A DEALLUSRWYDD
SWANSEA
ABERTAWE
SA1 3SN**



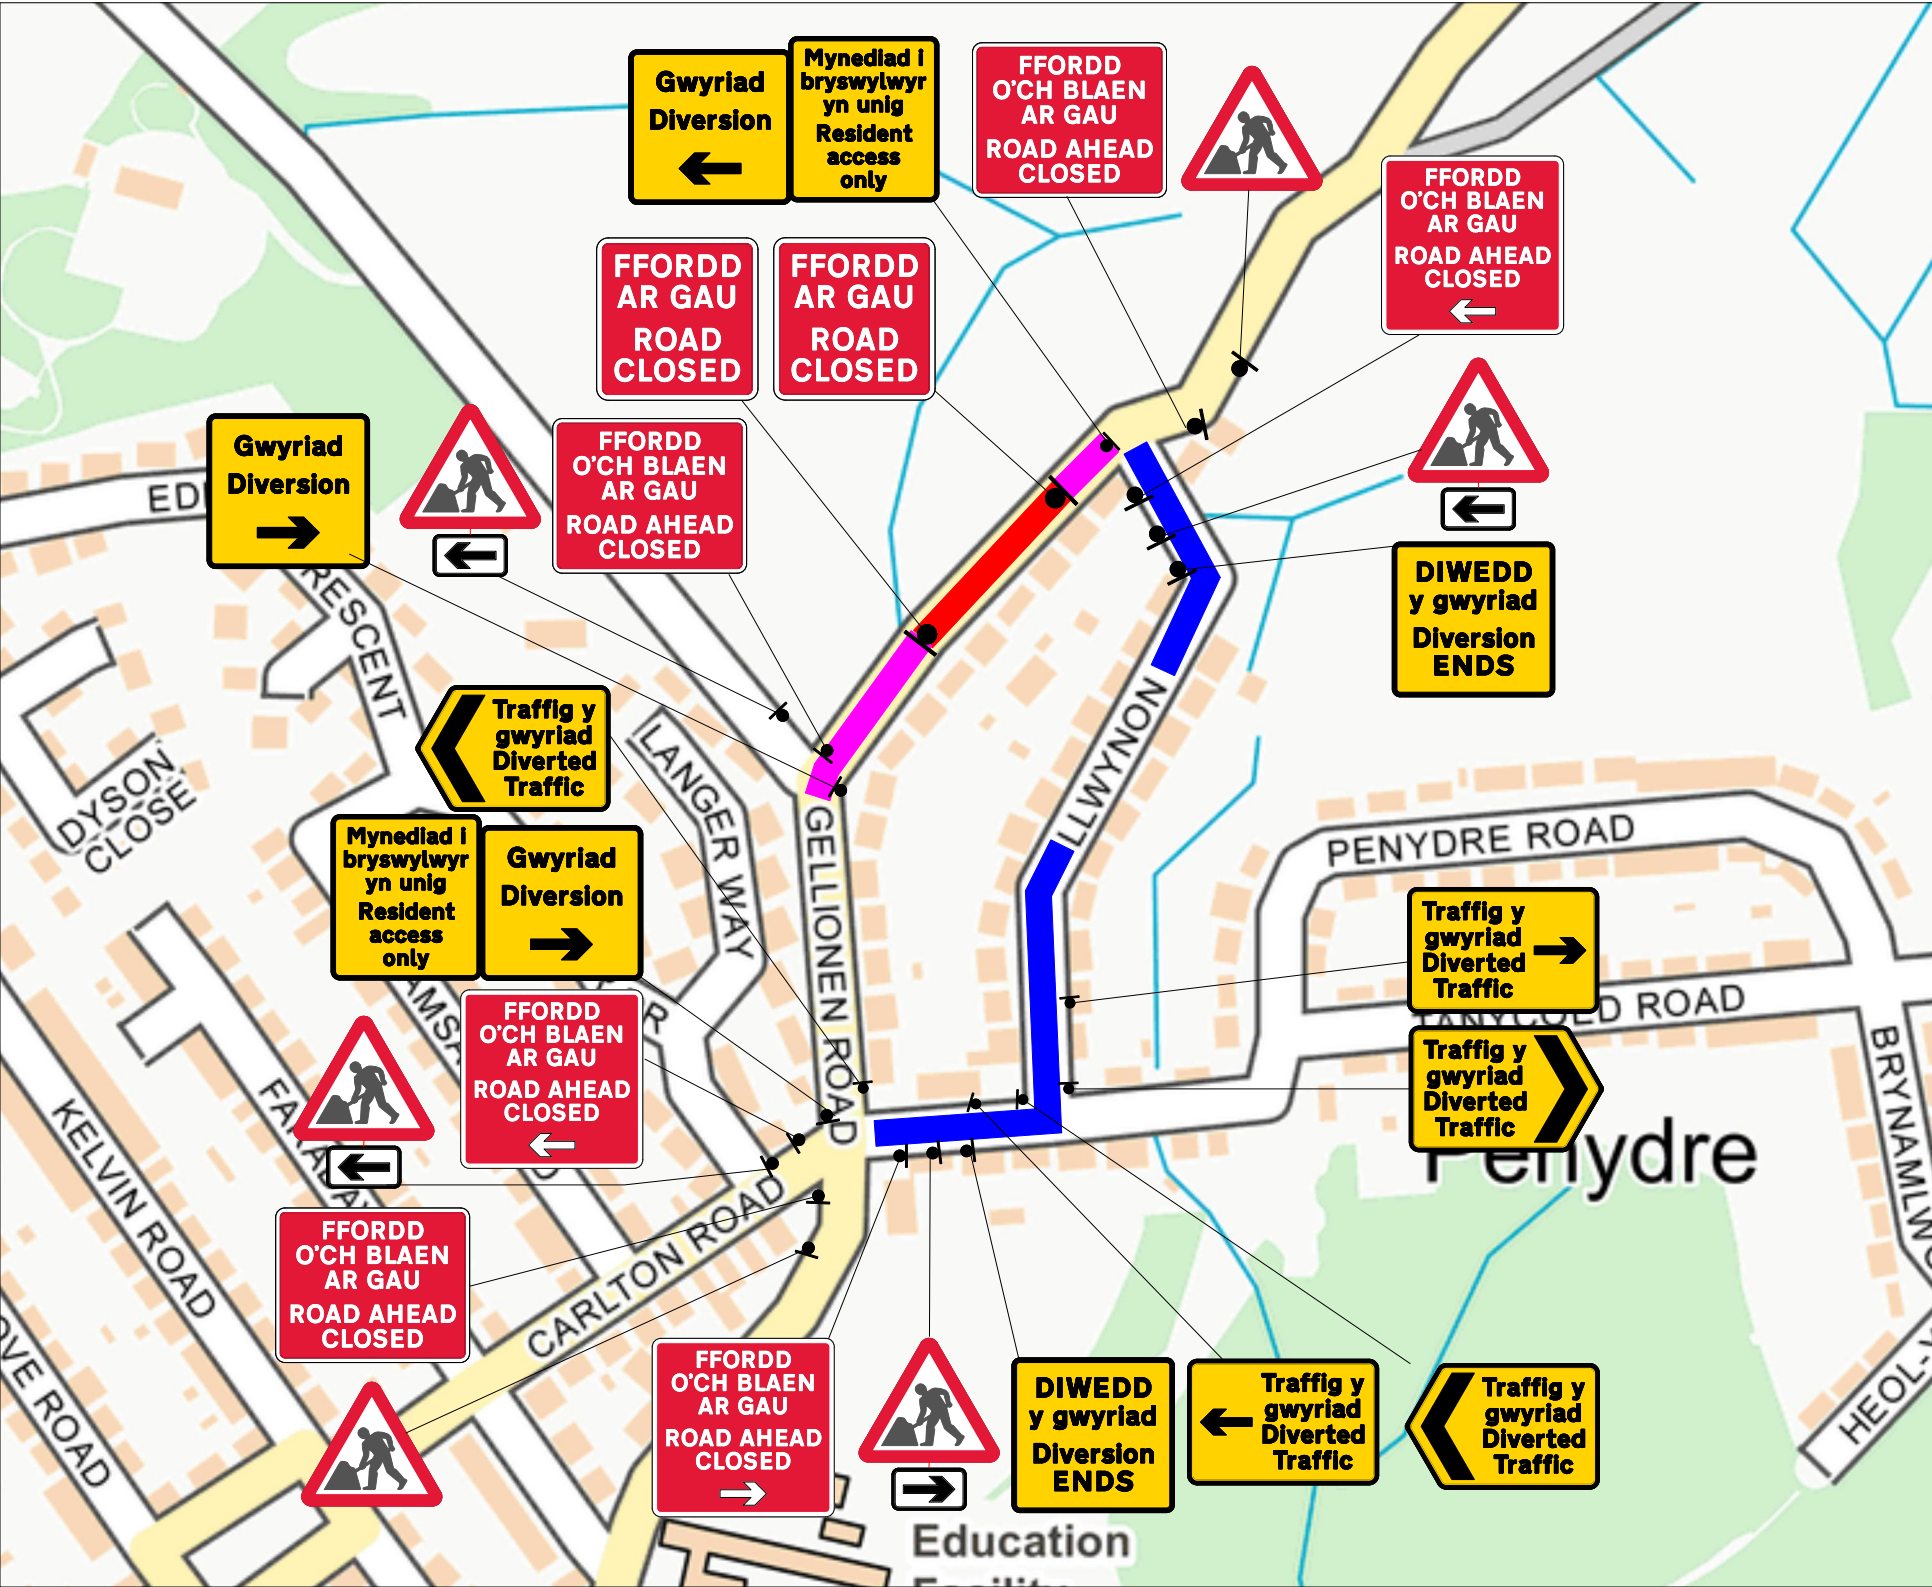

TRAFFIC MANAGEMENT NOTES:
1) All temporary traffic management shall be in accordance with Chapter 8 of the Traffic Signs Manual.
2) All temporary traffic management shall be in accordance with the Traffic Signs Regulations and General Directions 2016.
3) All temporary traffic management shall conform to the Safety at Street Works and Road Works, A Code of Practice.
4) All signing should be located 450mm minimum from any carriageway.
5) All temporary traffic management sign locations are indicative and are subject to on site approval from the Engineer.

Key

- Traffic sign
- Traffic cone
- Pedestrian barrier
- Cone lamp
- Diversion route
- Road closure

Checked by: Bledwyn Jayne

Customer: M Group Water

Job reference: 96854571

Location: 129 Gellionen Road
Clydach
SA6 5HF

Date: 23/04/2025

Description: Road Closure

Scale: NTS OS HA: 0

0330 043 3030
www.corehighways.com

Produced by: Abigail Williams

Design reference: AW/23.04.2025/S135806

This Design is subject to Copyright and remains the property of Core Highways.
Contains Ordnance Survey data.



Sign Schedule		Sign Schedule	
	ID: 001 Qty: 1 Ref: 2703 Diverted traffic Size: 1112 x 731 @ 75 X-hgt		ID: 008 Qty: 3 Ref: 13.9 Schedule 13-9 : Temporary Information Size: 1177 x 1154 @ 75 X-Hgt
	ID: 002 Qty: 1 Ref: 2704 Diverted traffic Size: 1130 x 731 @ 75 X-hgt		ID: 009 Qty: 3 Ref: 573 Direction to hazard left Size: 600 x 400 @ 100 X-Hgt
	ID: 003 Qty: 2 Ref: 2704 Diverted traffic Size: 1130 x 731 @ 75 X-hgt		ID: 010 Qty: 6 Ref: 7001 Road works ahead Size: 750 High
	ID: 004 Qty: 1 Ref: 2703 Diverted traffic Size: 1112 x 731 @ 75 X-hgt		ID: 011 Qty: 3 Ref: 7010.1 Nature of temporary hazard ahead - Road Ahead Closed Size: 1176 x 938 @ 75 X-hgt
	ID: 005 Qty: 1 Ref: 573 Direction to hazard right Size: 600 x 400 @ 100 X-Hgt		ID: 012 Qty: 1 Ref: 2702 Diversion Size: 1050 x 1000
	ID: 006 Qty: 2 Ref: 2702 Diversion Size: 1050 x 1000		ID: 013 Qty: 2 Ref: 13.9 Schedule 13-9 : Temporary Information Size: 970 x 1069 @ 75 X-Hgt
	ID: 007 Qty: 2 Ref: 2702 Diversion Ends Size: 1050 x 1000		ID: 014 Qty: 2 Ref: 7010.1 Nature of temporary hazard ahead - Road Closed Size: 782 x 788 @ 75 X-hgt

TRAFFIC MANAGEMENT NOTES:
1) All temporary traffic management shall be in accordance with Chapter 8 of the Traffic Signs Manual.
2) All temporary traffic management shall be in accordance with the Traffic Signs Regulations and General Directions 2016.
3) All temporary traffic management shall conform to the Safety at Street Works and Road Works, A Code of Practice.
4) All signing should be located 450mm minimum from any carriageway.
5) All temporary traffic management sign locations are indicative and are subject to on site approval from the Engineer.

Key

Traffic sign

Traffic cone

Pedestrian barrier

Cone lamp

Diversion route

Road closure

Checked by: Bleddyn Jayne

Customer: M Group Water

Job reference: 96854571

Location: 129 Gellionen Road
Clydach
SA6 5HF

QR Code:

Date: 23/04/2025

Description: Road Closure

Scale: NTS OS HA: 0

0330 043 3030
www.corehighways.com

Produced by: Abigail Williams

Design reference: AW/23.04.2025/S135806

This Design is subject to Copyright and remains the property of Core Highways.
Contains Ordnance Survey data.

