

**THE COUNCIL OF THE CITY AND COUNTY OF SWANSEA
CYNGOR DINAS A SIR ABERTAWE
TEMPORARY EMERGENCY ROAD CLOSURE
CROWN STREET(PART), SWANSEA.
NOTICE 2025**

NOTICE is hereby given by the Council of the City and County of Swansea in pursuance of its powers as contained in section 14 (2) of the Road Traffic Regulation Act 1984 (as amended) that from **Tuesday 29th April 2025** for a period of 21 days only (or until the works are completed whichever is sooner – it is anticipated that the work will take 3 days to complete), no person shall cause any vehicle to be driven as referred to in the schedule below. In order for DCWW to undertake repairs to a leaking communication water pipe, it has been necessary to temporarily close the above road to vehicular traffic.

SCHEDULE

**SCHEDULE – TEMPORARY EMERGENCY ROAD CLOSURE
CROWN STREET(PART), MORRISTON, SWANSEA**

Crown Street in an easterly direction from its junction with Harris Street to its junction with Woodfield Street a distance of approximately 150 metres.

The alternative route for vehicular traffic will be via, Harris Street, Morfydd Street and Woodfield Street, a distance of approximately 400 metres.

This route will operate in the opposite direction and is **suitable for light vehicles only.**


Access for emergency vehicles and pedestrians to be maintained at all times.

The applicant will be responsible for the erection and maintenance of all advanced warning, Road Closed, diversion and alternative route signs in accordance with Chapter 8 of the Traffic Signs Manual and the Traffic Signs and Regulations and General Directions 2016 for the duration of the works.

Dated this 29th April 2025

**D.J. SMITH
CHIEF LEGAL OFFICER/PRIF SWYDDOG CYFREITHIOL
LEGAL & DEMOCRATIC SERVICES
GWASANAETHAU CYFREITHIOL & DEMOCRATAIDD
SWANSEA
ABERTAWE
SA1 3SN**



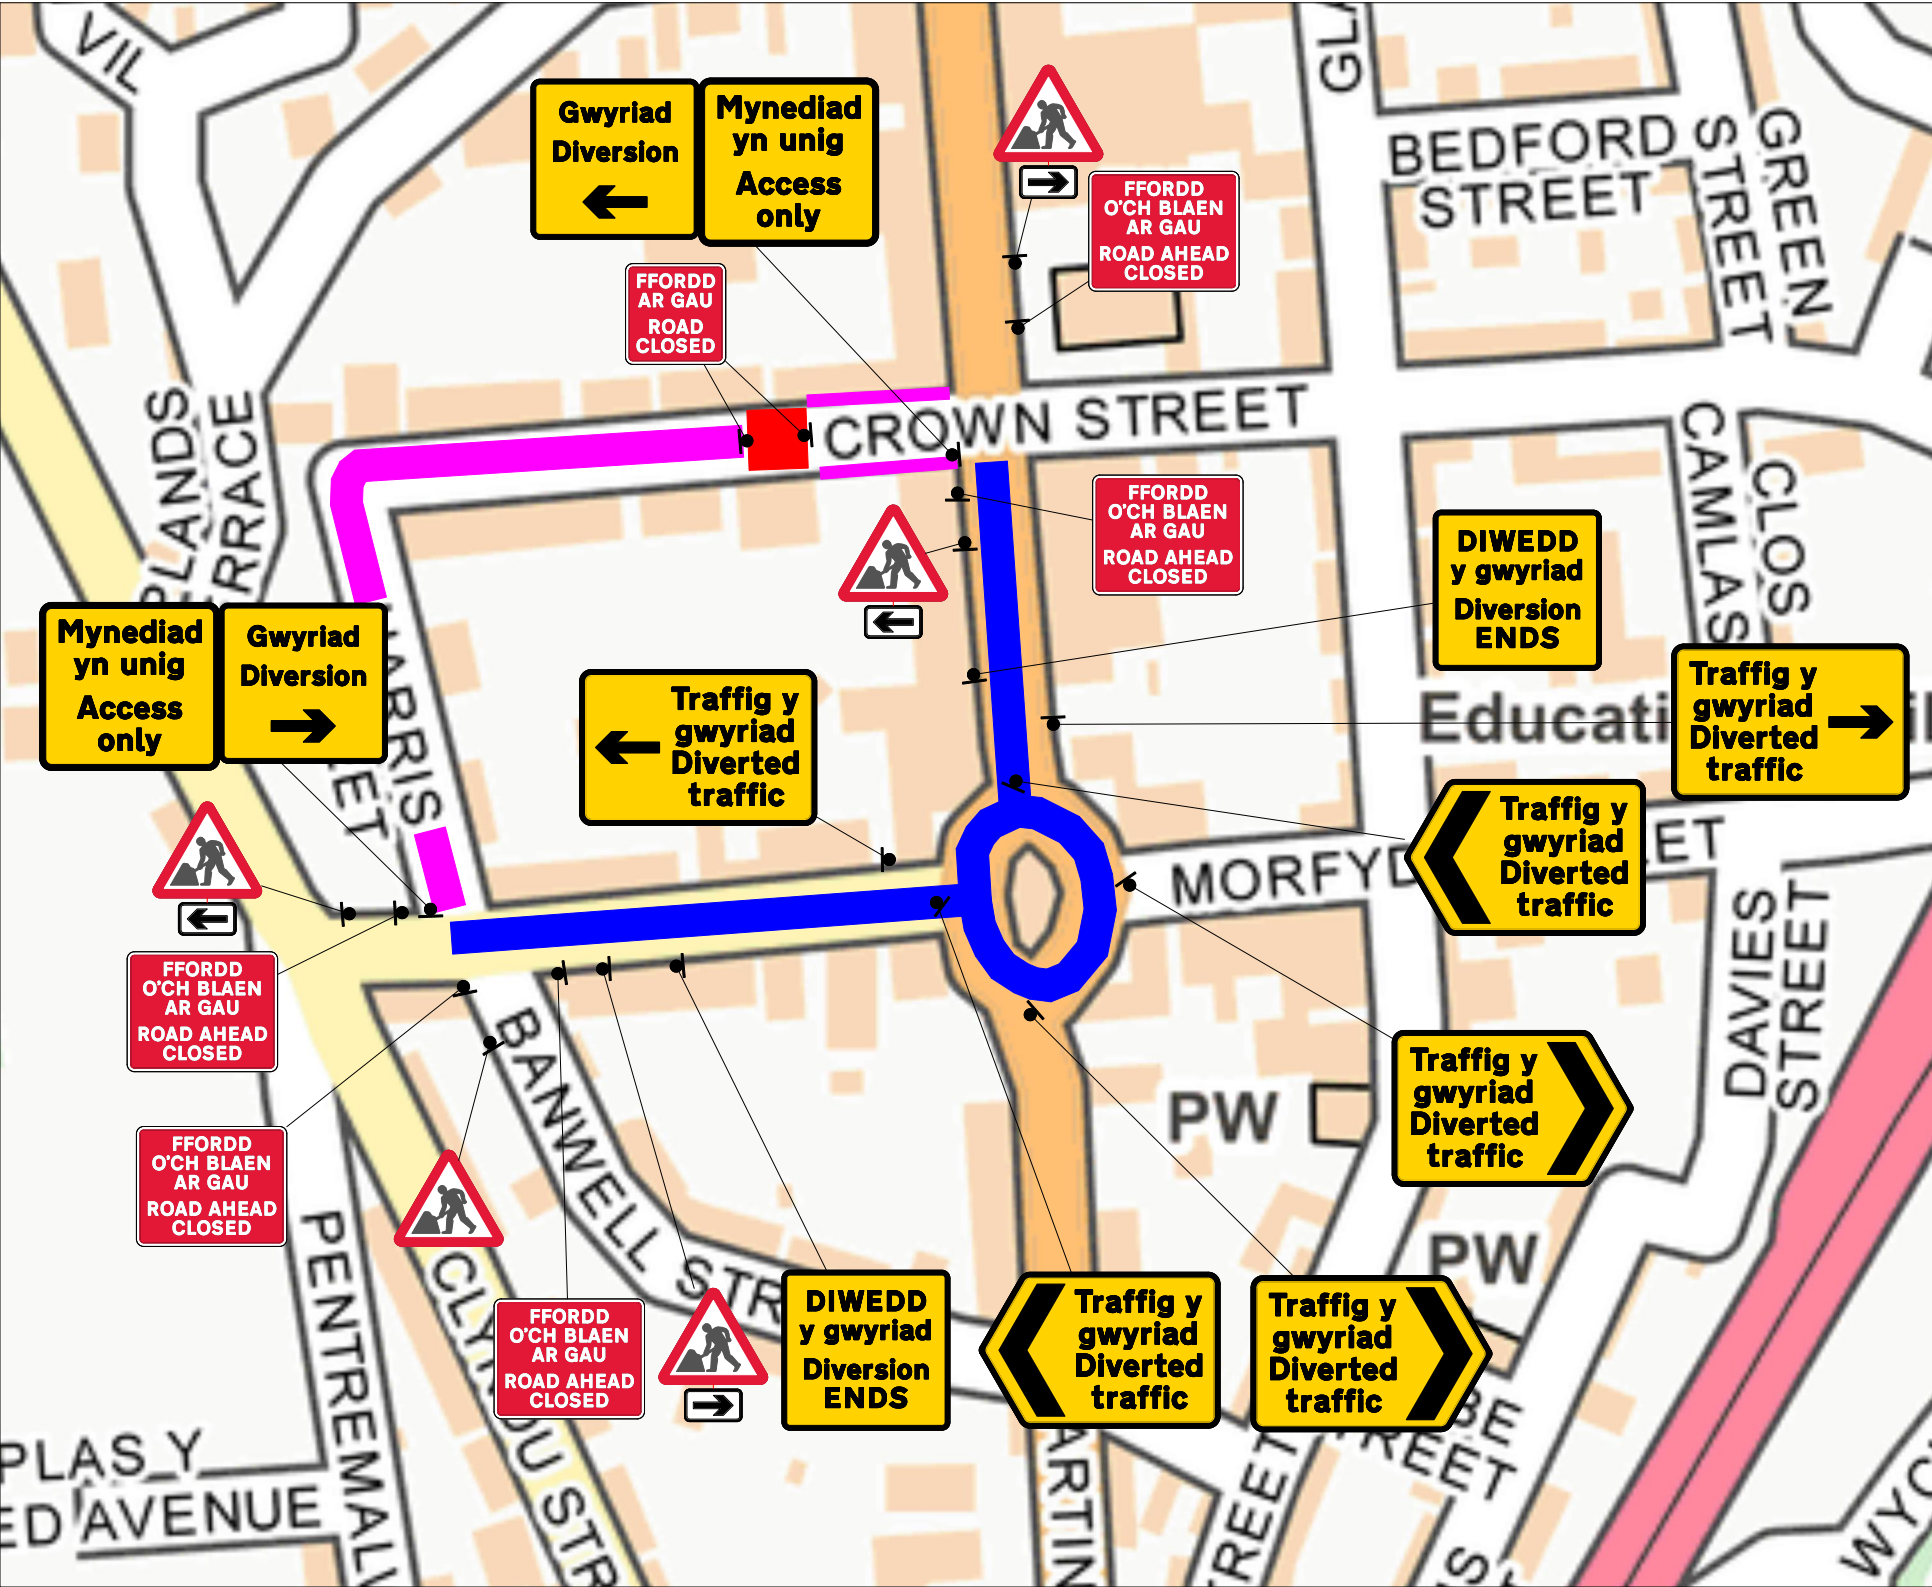

TRAFFIC MANAGEMENT NOTES:
1) All temporary traffic management shall be in accordance with Chapter 8 of the Traffic Signs Manual.
2) All temporary traffic management shall be in accordance with the Traffic Signs Regulations and General Directions 2016.
3) All temporary traffic management shall conform to the Safety at Street Works and Road Works, A Code of Practice.
4) All signing should be located 450mm minimum from any carriageway.
5) All temporary traffic management sign locations are indicative and are subject to on site approval from the Engineer.

Key


- Traffic sign
- Traffic cone
- Pedestrian barrier
- Cone lamp
- Diversion route
- Road closure

Checked by: R. Mackenzie

Customer: MGW LTD

Job reference: 96859831

Location: 20 Crown street, Swansea, SA6 8BD

QR Code: 

Date: 28/04/2025

Description: Road Closure

Scale: NTS OS HA: 0

0330 043 3030
www.corehighways.com

Produced by: Chris Collier-Evans

Design reference: CE/28.04.25/S136010

This Design is subject to Copyright and remains the property of Core Highways. Contains Ordnance Survey data.

Sign Schedule		Sign Schedule	
	ID: 001 Item: Qty: 2 Ref: 13.9 Schedule 13-9 : Temporary Information Size: 1125 x 1050 @ 100 X-Hgt		ID: 008 Item: Qty: 1 Ref: 2702 Diversion Size: 1050 x 1000
	ID: 002 Item: Qty: 2 Ref: 2704 Diverted traffic Size: 1130 x 731 @ 75 X-hgt		ID: 009 Item: Qty: 2 Ref: 573 Direction to hazard right Size: 600 x 400 @ 100 X-Hgt
	ID: 003 Item: Qty: 2 Ref: 2702 Diversion Ends Size: 1050 x 1000		ID: 010 Item: Qty: 2 Ref: 573 Direction to hazard left Size: 600 x 400 @ 100 X-Hgt
	ID: 004 Item: Qty: 1 Ref: 2703 Diverted traffic Size: 1112 x 731 @ 75 X-hgt		ID: 011 Item: Qty: 5 Ref: 7001 Road works ahead Size: 750 High
	ID: 005 Item: Qty: 1 Ref: 2703 Diverted traffic Size: 1112 x 731 @ 75 X-hgt		ID: 012 Item: Qty: 5 Ref: 7010.1 Nature of temporary hazard ahead - Road Ahead Closed Size: 1176 x 938 @ 75 X-hgt
	ID: 006 Item: Qty: 2 Ref: 2704 Diverted traffic Size: 1130 x 731 @ 75 X-hgt		ID: 013 Item: Qty: 2 Ref: 7010.1 Nature of temporary hazard ahead - Road Closed Size: 782 x 788 @ 75 X-hgt
	ID: 007 Item: Qty: 1 Ref: 2702 Diversion Size: 1050 x 1000		

TRAFFIC MANAGEMENT NOTES:
1) All temporary traffic management shall be in accordance with Chapter 8 of the Traffic Signs Manual.
2) All temporary traffic management shall be in accordance with the Traffic Signs Regulations and General Directions 2016.
3) All temporary traffic management shall conform to the Safety at Street Works and Road Works, A Code of Practice.
4) All signing should be located 450mm minimum from any carriageway.
5) All temporary traffic management sign locations are indicative and are subject to on site approval from the Engineer.

Key

Traffic sign

Traffic cone

Pedestrian barrier

Cone lamp

Diversion route

Road closure

Checked by: R. Mackenzie

Customer: MGW LTD

Job reference: 96859831

Location: 20 Crown street,
Swansea,
SA6 8BD



Date: 28/04/2025

Description: Road Closure

Scale: NTS OS HA: 0

0330 043 3030
www.corehighways.com

Produced by: Chris Collier-Evans

Design reference: CE/28.04.25/S136010

This Design is subject to Copyright and remains the property of Core Highways.
Contains Ordnance Survey data.

