

THE COUNCIL OF THE CITY AND COUNTY OF SWANSEA
CYNGOR DINAS A SIR ABERTAWE
TEMPORARY ROAD CLOSURE
MEADOW VIEW, DUNVANT, SWANSEA.
NOTICE 2025

NOTICE is hereby given by the Council of the City and County of Swansea in pursuance of its powers as contained in section 14 (2) of the Road Traffic Regulation Act 1984 (as amended) that from **Tuesday 26th August 2025** for a period of 21 days only (or until the works are completed whichever is sooner – it is anticipated that the work will take 3 days to complete), no person shall cause any vehicle to be driven as referred to in the schedule below. In order for Dwr Cymru Welsh water to carry out mains repair works on the above road, it has been necessary to temporarily close the above road to vehicular traffic.

SCHEDULE

SCHEDULE – TEMPORARY ROAD CLOSURE
MEADOW VIEW, DUNVANT

Meadow View in a north-easterly direction from its junction with Bryn Aeron for a distance of approximately 240 metres.

There is no alternative route for vehicular traffic, steel plates will be utilised to allow vehicular traffic to access/egress.


Access for emergency vehicles and pedestrians to be maintained at all times.

The applicant will be responsible for the erection and maintenance of all advanced warning, Road Closed, diversion and alternative route signs in accordance with Chapter 8 of the Traffic Signs Manual and the Traffic Signs and Regulations and General Directions 2016 for the duration of the works.

Dated this 27th August 2025

L A MOORE
CHIEF LEGAL OFFICER/PRIF SWYDDOG CYFREITHIOL
LEGAL AND DEMOCRATIC SERVICES
GWASANAETHAU CYFREITHIOL A DEMOCRATAIDD
SWANSEA
ABERTAWE
SA1 3SN



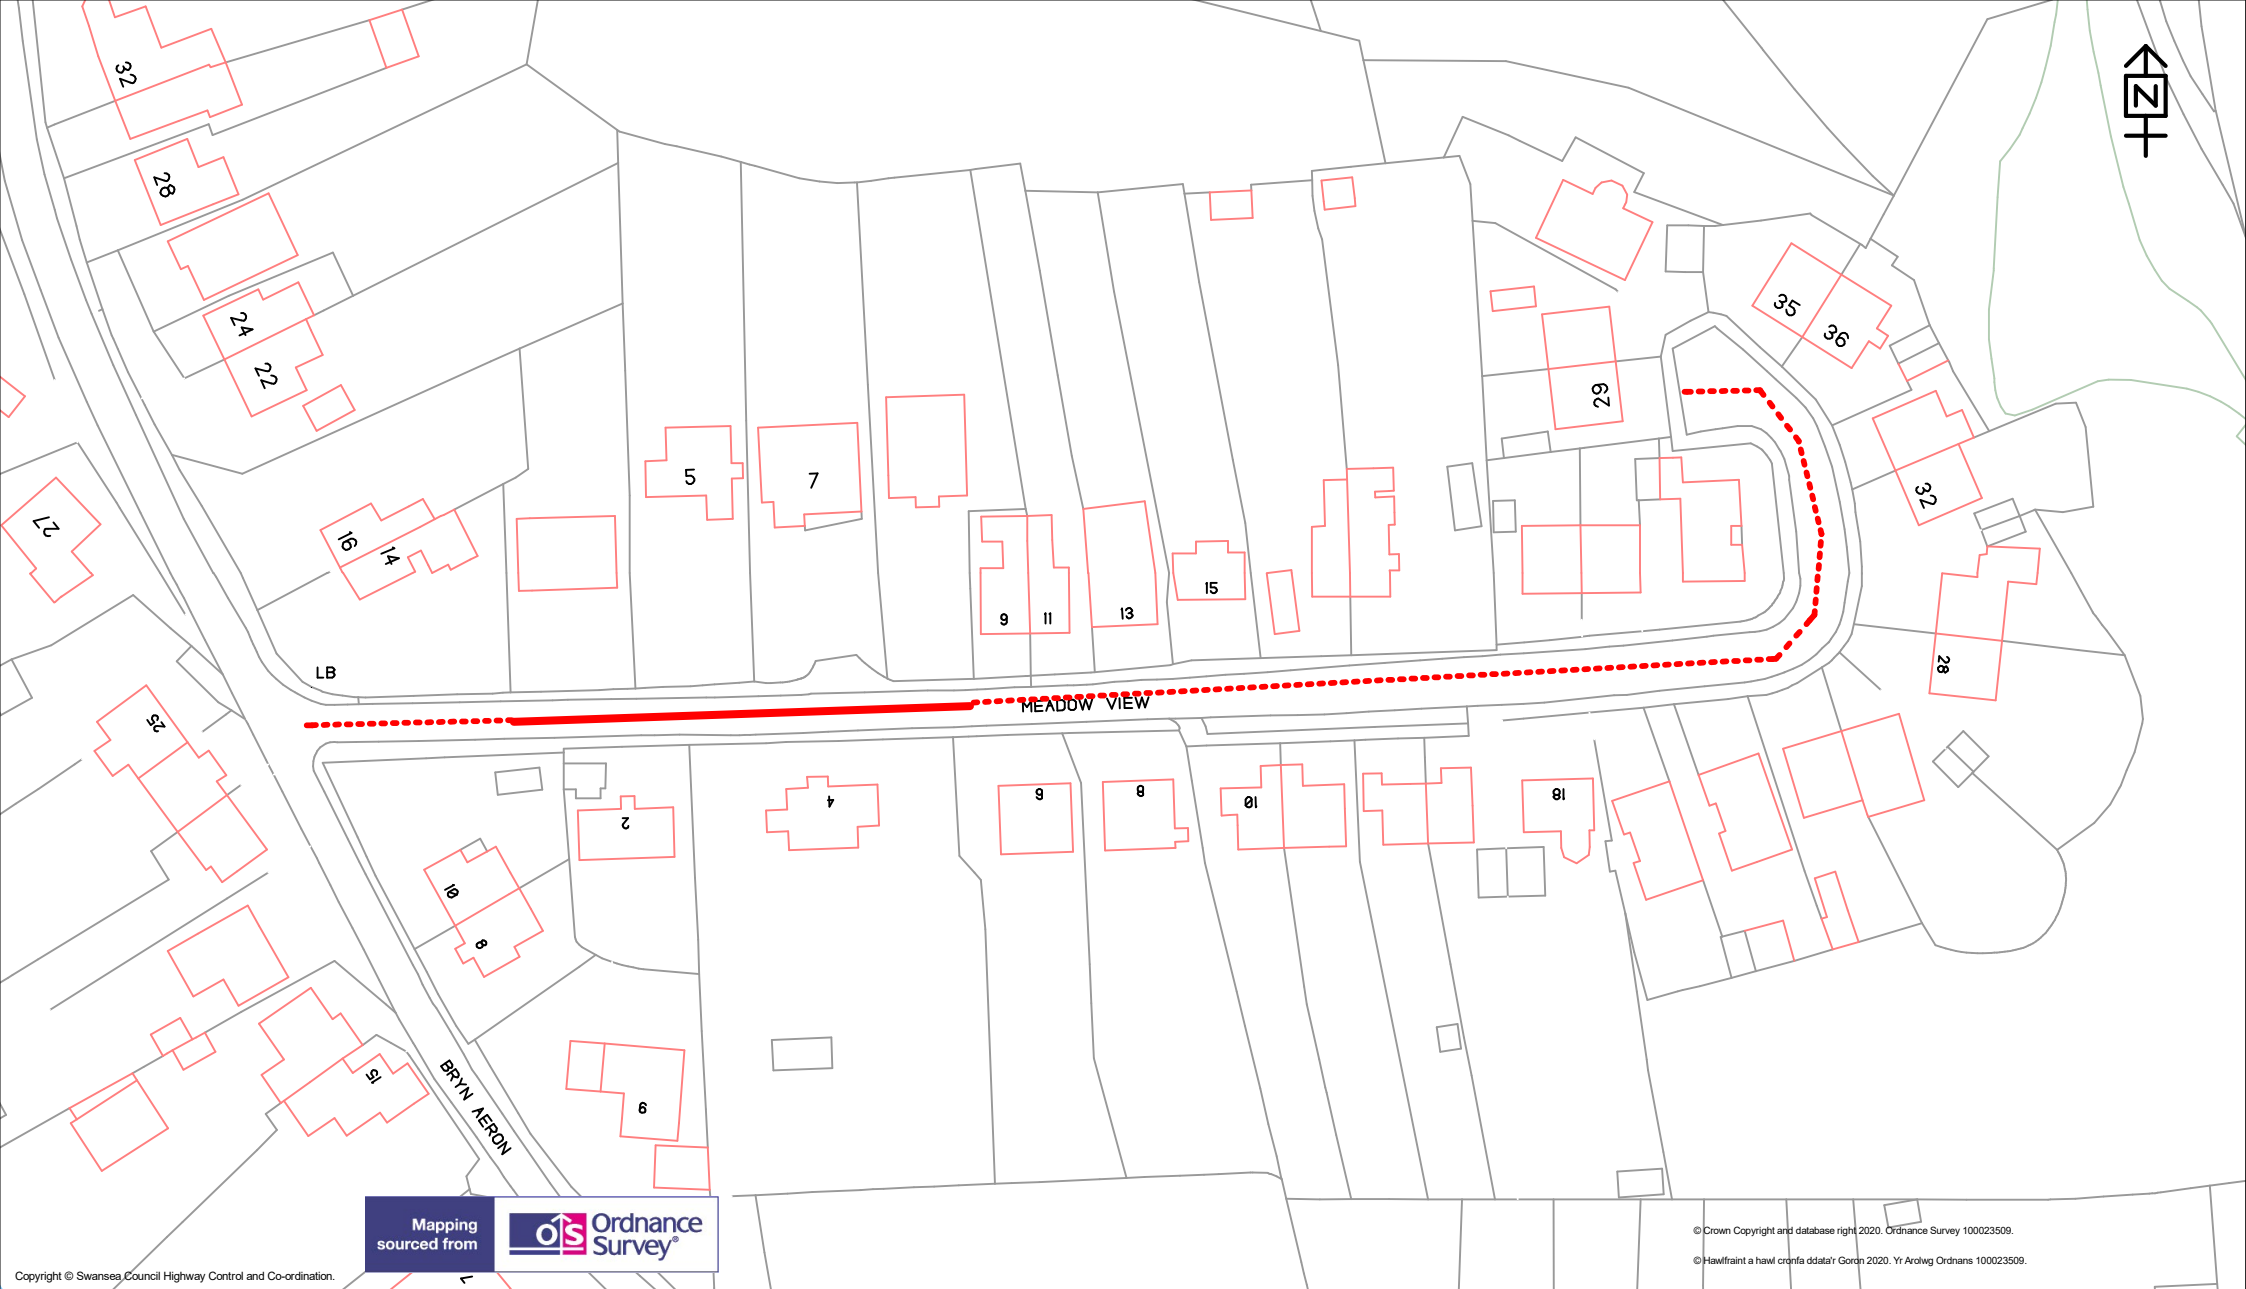

Mapping
sourced from



© Crown Copyright and database right 2020. Ordnance Survey 100023509.
© Hawlfraint a hawl cronfa ddata'r Gorn 2020. Yr Arolwg Ordnans 100023509.

Copyright © Swansea Council Highway Control and Co-ordination.

City & County of Swansea
Cinas A Sir Abertawe



Highways and Transportation

Mr Stuart Davies,
Head of Highways
City and County of Swansea,
Station Road, Players Industrial Estate,
Clydach, Swansea, SA6 5BJ

TEMPORARY TRAFFIC REGULATION ORDER

MEADOW VIEW, DUNVANT, SWANSEA.

KEY

Temporary Road Closure



Alternative Route



Scale
1:968

| | |
|---------------------|--------------------|
| Drawn DH | Checked DH |
| Revision A | Date 03/02/2020 |
| Dwg/Ref.No. 2686 | |