

THE COUNCIL OF THE CITY AND COUNTY OF SWANSEA
CYNGOR DINAS A SIR ABERTAWE
TEMPORARY EMERGENCY ROAD CLOSURE
A483 CARMARTHEN ROAD, CWMBWRLA, SWANSEA (PART)
NOTICE 2025

NOTICE is hereby given by the Council of the City and County of Swansea in pursuance of its powers as contained in section 14 (2) of the Road Traffic Regulation Act 1984 (as amended) that from **Tuesday 28th October 2025** for a period of 21 days only (or until the works are completed whichever is sooner – it is anticipated that the work will take 21 days to complete), no person shall cause any vehicle to be driven as referred to in the schedule below. In order for Swansea Council to undertake emergency flood prevention works, it will be necessary to close the above named road to East Bound vehicular traffic only.

SCHEDULE

SCHEDULE 1 – TEMPORARY EMERGENCY ROAD CLOSURE
A483 CARMARTHEN ROAD, CWMBWRLA, SWANSEA (PART)

A483 Carmarthen Road in a South Easterly direction from its junction with Cwmbwrla Roundabout, to its junction with Gors Avenue, a distance of approximately 200 metres.

The alternative route for vehicular traffic will be via A483 Carmarthen Road (West Bound) A4216 Station Road, A4216 Cockett Road and Gors Avenue, a distance of approximately 5.5 kilometres.


Access for emergency vehicles to be maintained at all times.

The applicant will be responsible for the erection and maintenance of all advanced warning, Road Closed, diversion and alternative route signs in accordance with Chapter 8 of the Traffic Signs Manual and the Traffic Signs and Regulations and General Directions 2016 for the duration of the works.

Dated this 28th October 2025

L A MOORE
CHIEF LEGAL OFFICER/PRIF SWYDDOG CYFREITHIOL
LEGAL AND DEMOCRATIC SERVICES
GWASANAETHAU CYFREITHIOL A DEMOCRATAIDD
SWANSEA
ABERTAWE
SA1 3SN



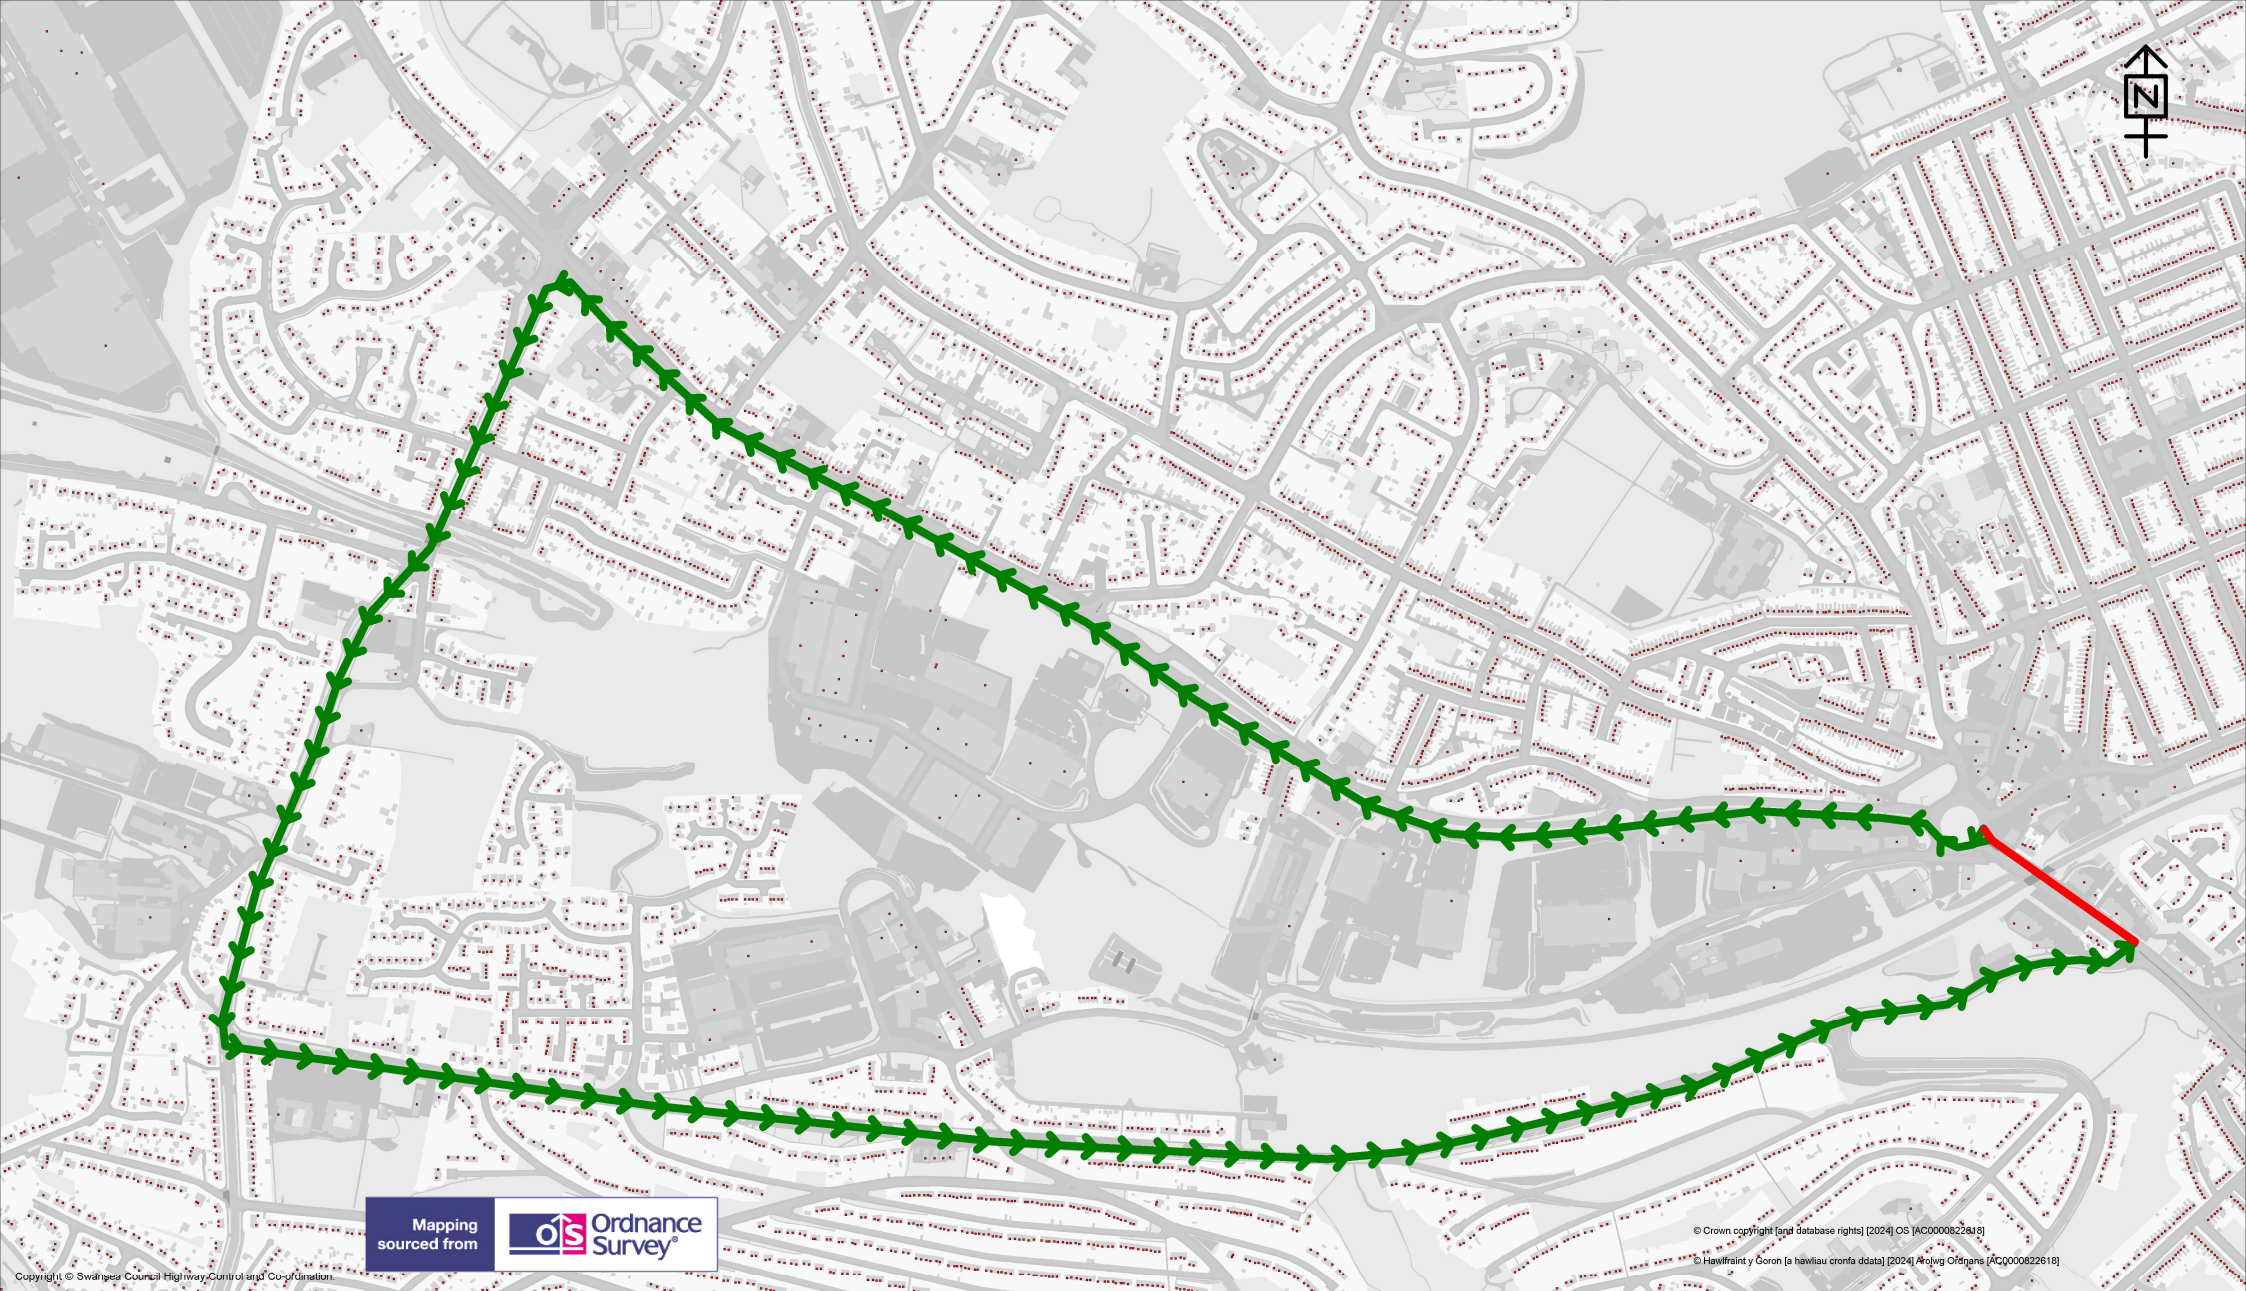

Mapping
sourced from
 Ordnance
Survey

© Crown copyright (and database rights) [2024] OS [AC0000822848]
© Hawffaint y Goron (a hawliau cronfa ddata) [2024] Arolwg Ofennau [AC0000822618]



TEMPORARY TRAFFIC REGULATION ORDER

KEY

Temporary Road Closure 
Alternative Route 

Scale
1:8849

Drawn GD	Checked GD
Revision A	Date 28/10/2025
Dwg/Ref.No. 4501	

Highways and Transportation

Mr Stuart Davies,
Head of Highways
City and County of Swansea,
Station Road, Players Industrial Estate,
Clydach, Swansea, SA6 5BJ

A483 Carmarthen Road Cwmbwrla